


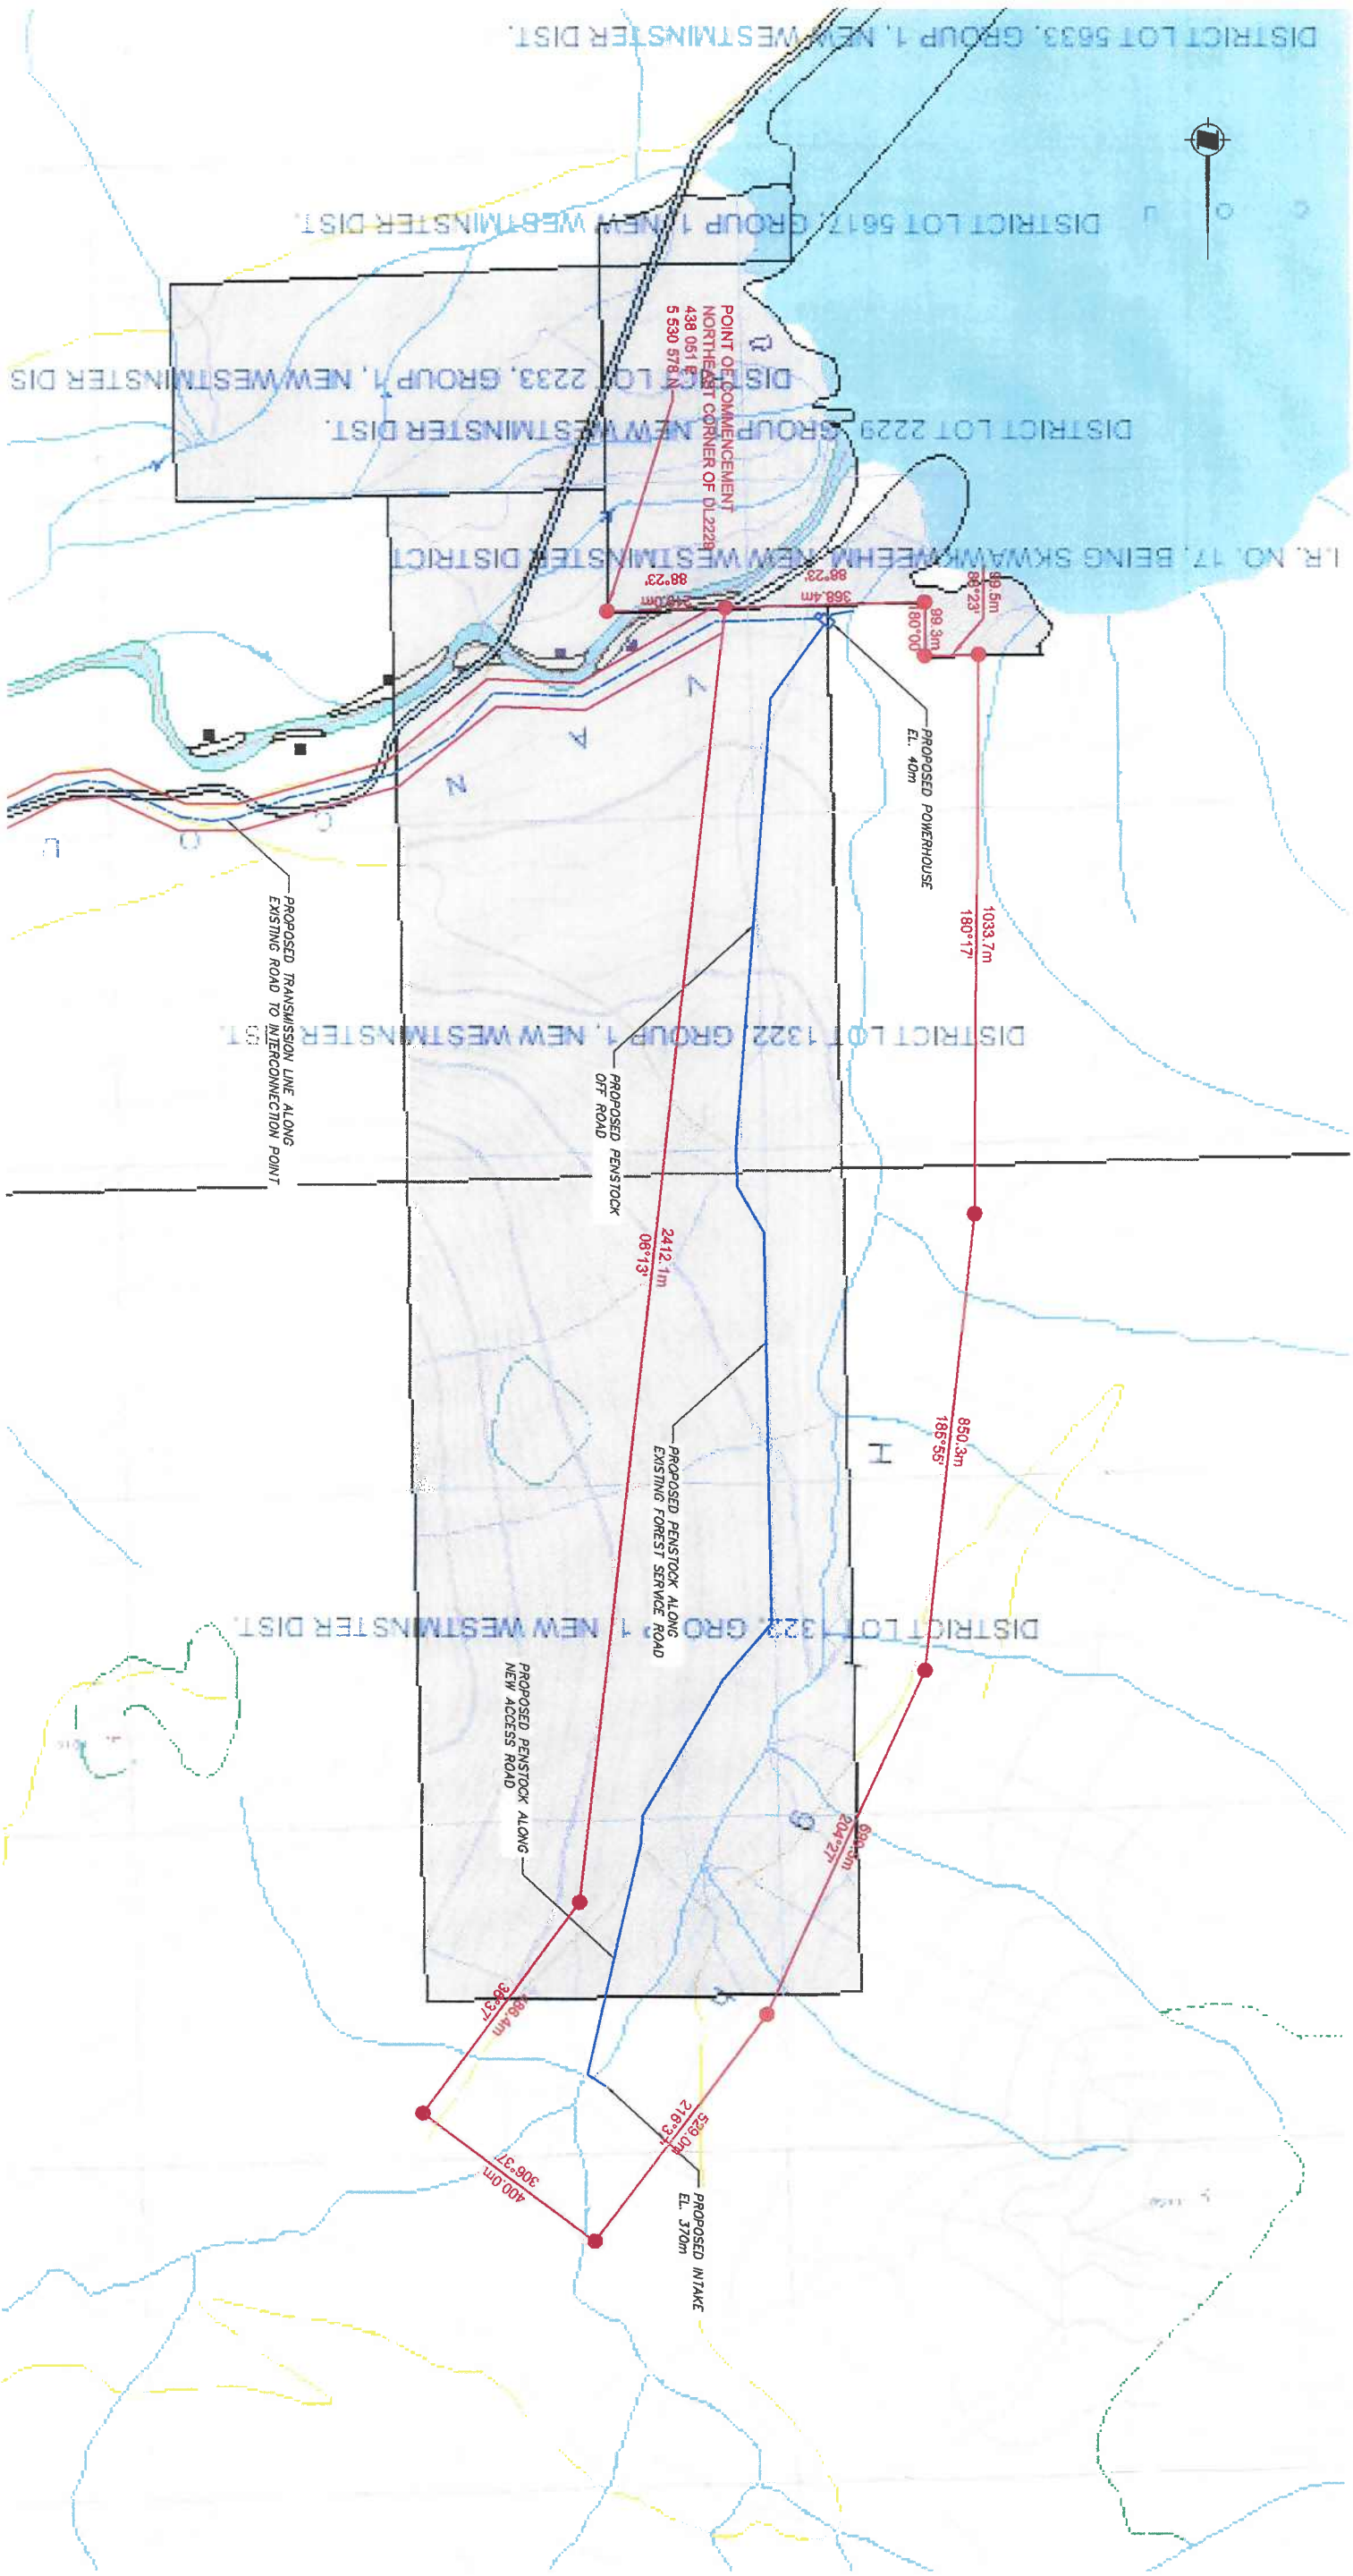

CROWN LAND APPLICATION AREAS:

INTAKE, PENSTOCK, POWERHOUSE & ACCESS ROADS = 155 ha

TRANSMISSION LINE = 60 ha

TOTAL = 215 ha

BASE MAP, COMPILED FROM BC ONLINE CADASTER IMAGES.
SCALE 0 100 200 300 400 metres

HAWKEYE ENERGY CORPORATION			
HIGH CREEK HYDROELECTRIC PROJECT			
CROWN LAND APPLICATION AREAS			
FIGURE 9A			
DATE	JUN 2007	DWG. No.	
			R 0