




**SOUTHWESTERN BRITISH COLUMBIA**  
N.T.S.

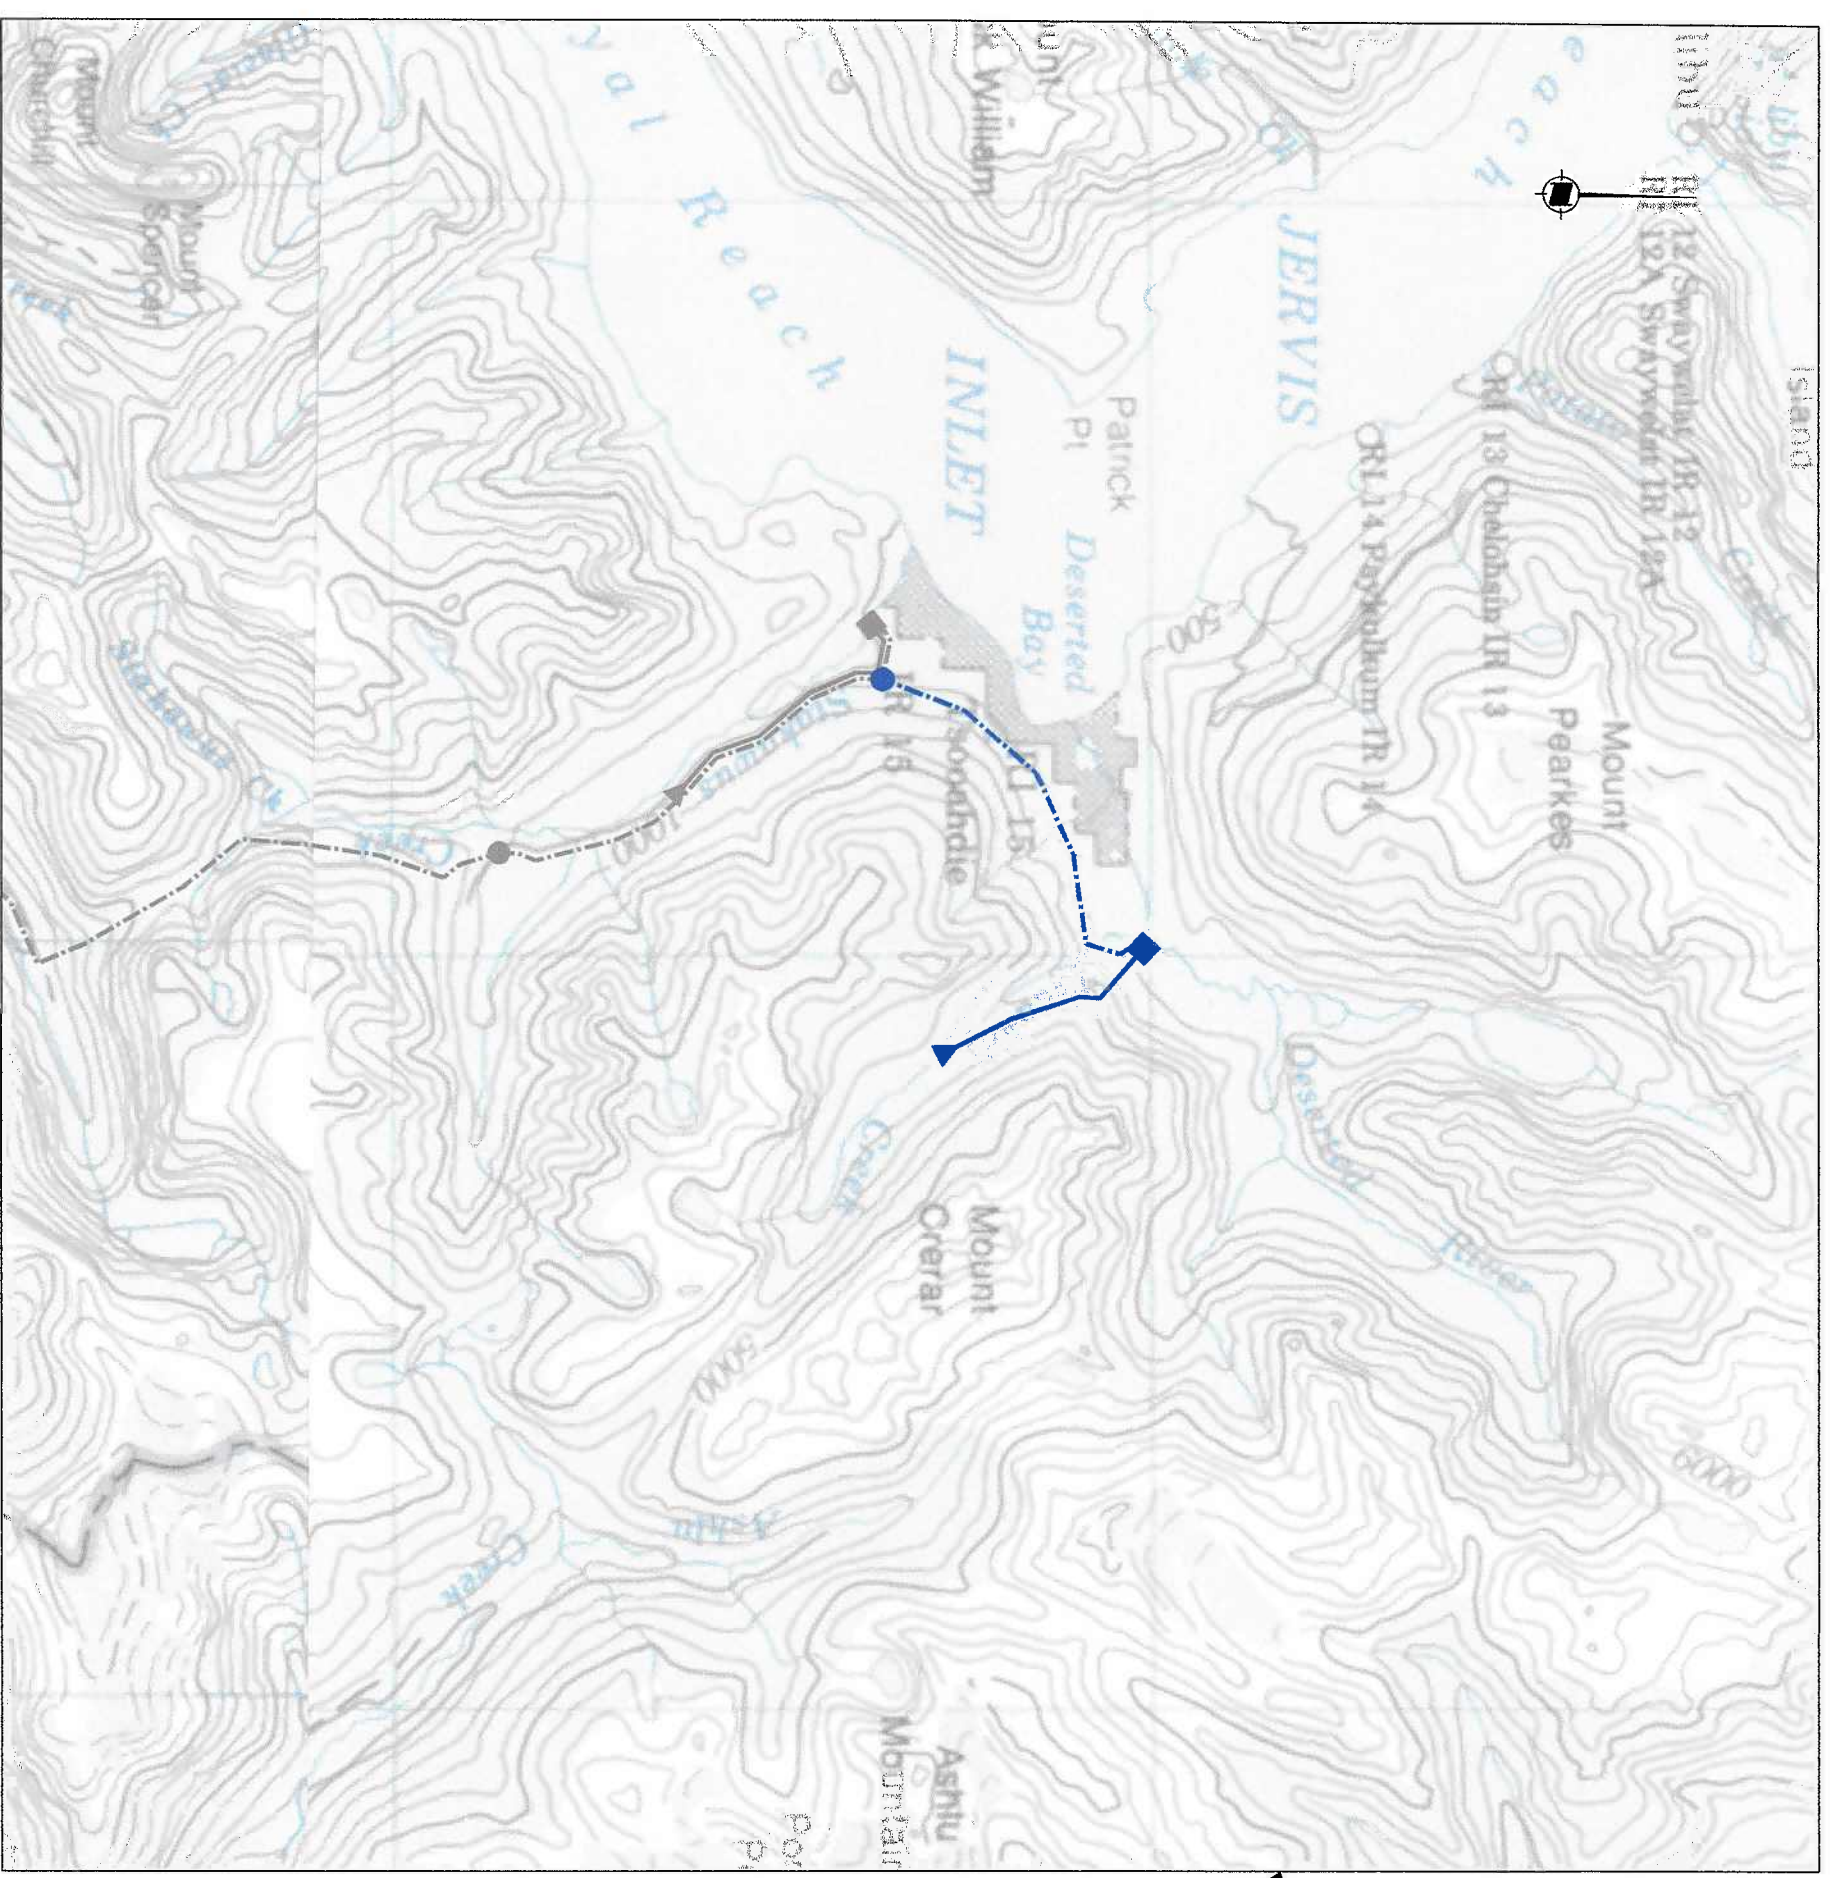

- ▲ INTAKE
- POWERHOUSE
- TRANSMISSION LINE
- INTERCONNECTION POINT (LOWER STAKAWUS CREEK HYDROELECTRIC PROJECT TRANSMISSION LINE)

BASE MAP: NTS 92.J AND 92.G



HAWKEYE ENERGY CORPORATION  
**TSUAHDI CREEK HYDROELECTRIC PROJECT**  
 LOCATION PLAN

FIGURE 1

DATE	JUN 2007	DWG. No.	
			R 0