



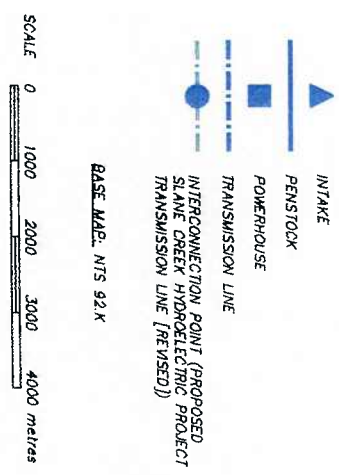

SOUTHWESTERN BRITISH COLUMBIA
N.T.S.

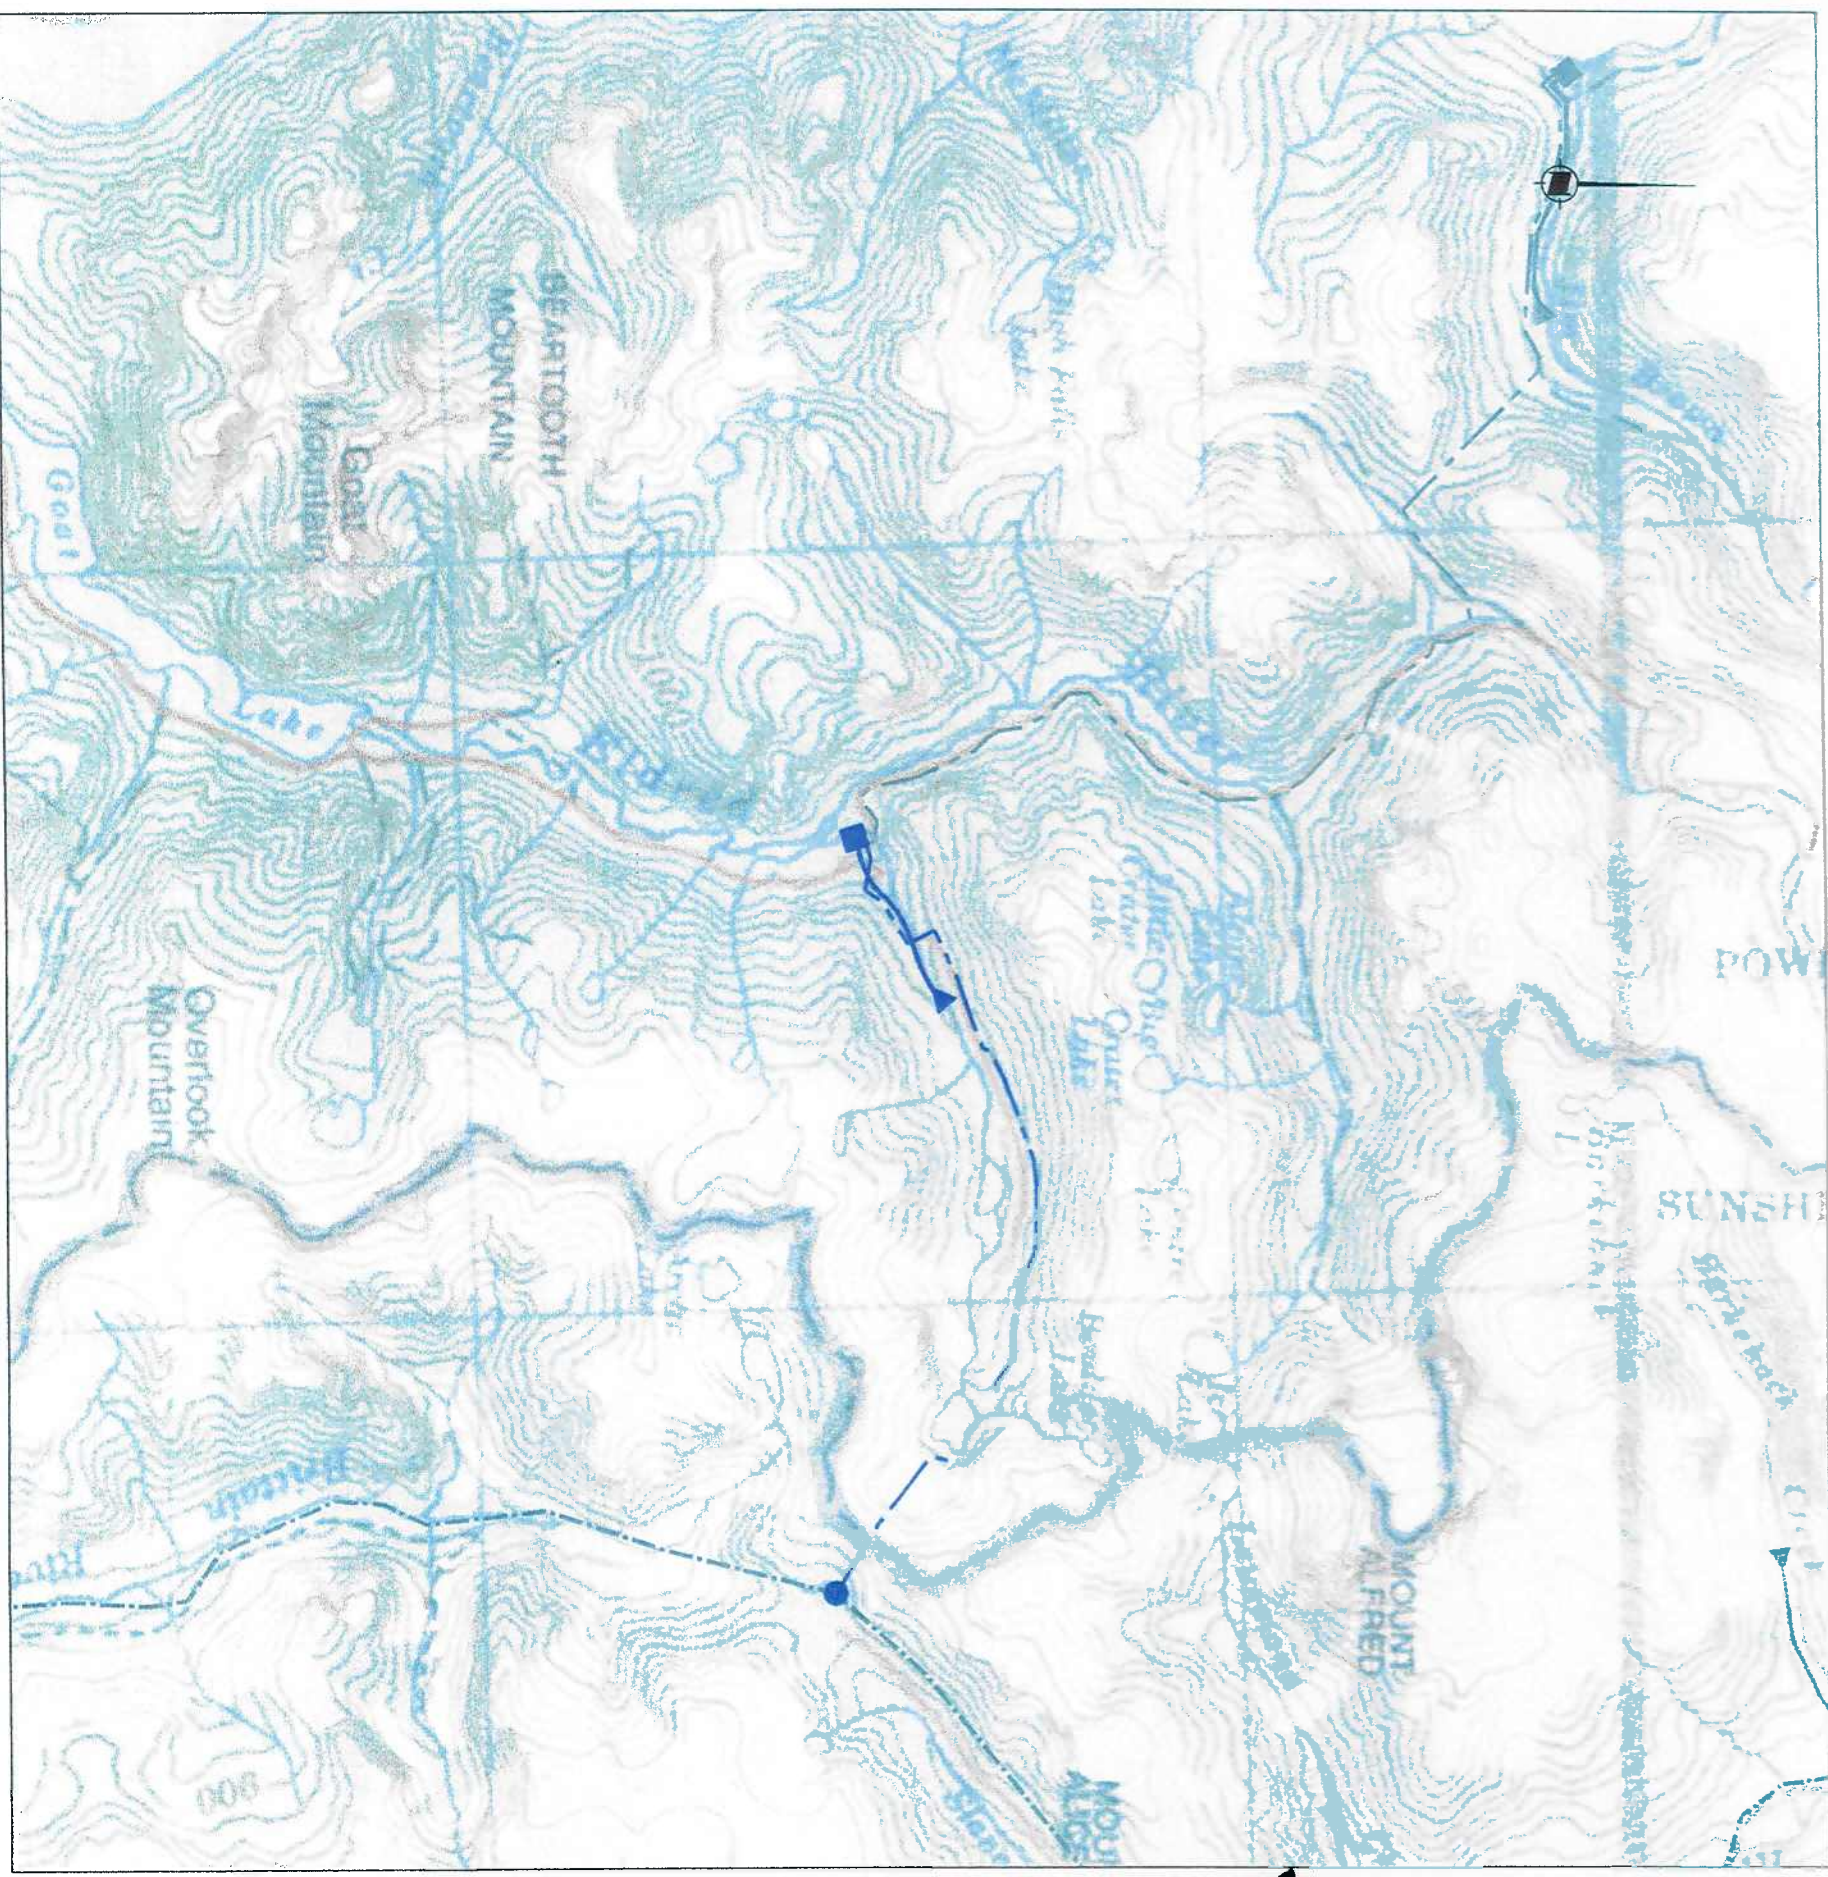

HAWKEYE ENERGY CORPORATION			
ZZ CREEK (SOUTHEAST TRIBUTARY TO ELDED RIVER) HYDROELECTRIC PROJECT			
LOCATION PLAN			
FIGURE 1			
DATE	JUL 2007	DWG. No.	R 0