




SOUTHWESTERN BRITISH COLUMBIA
N.T.S.

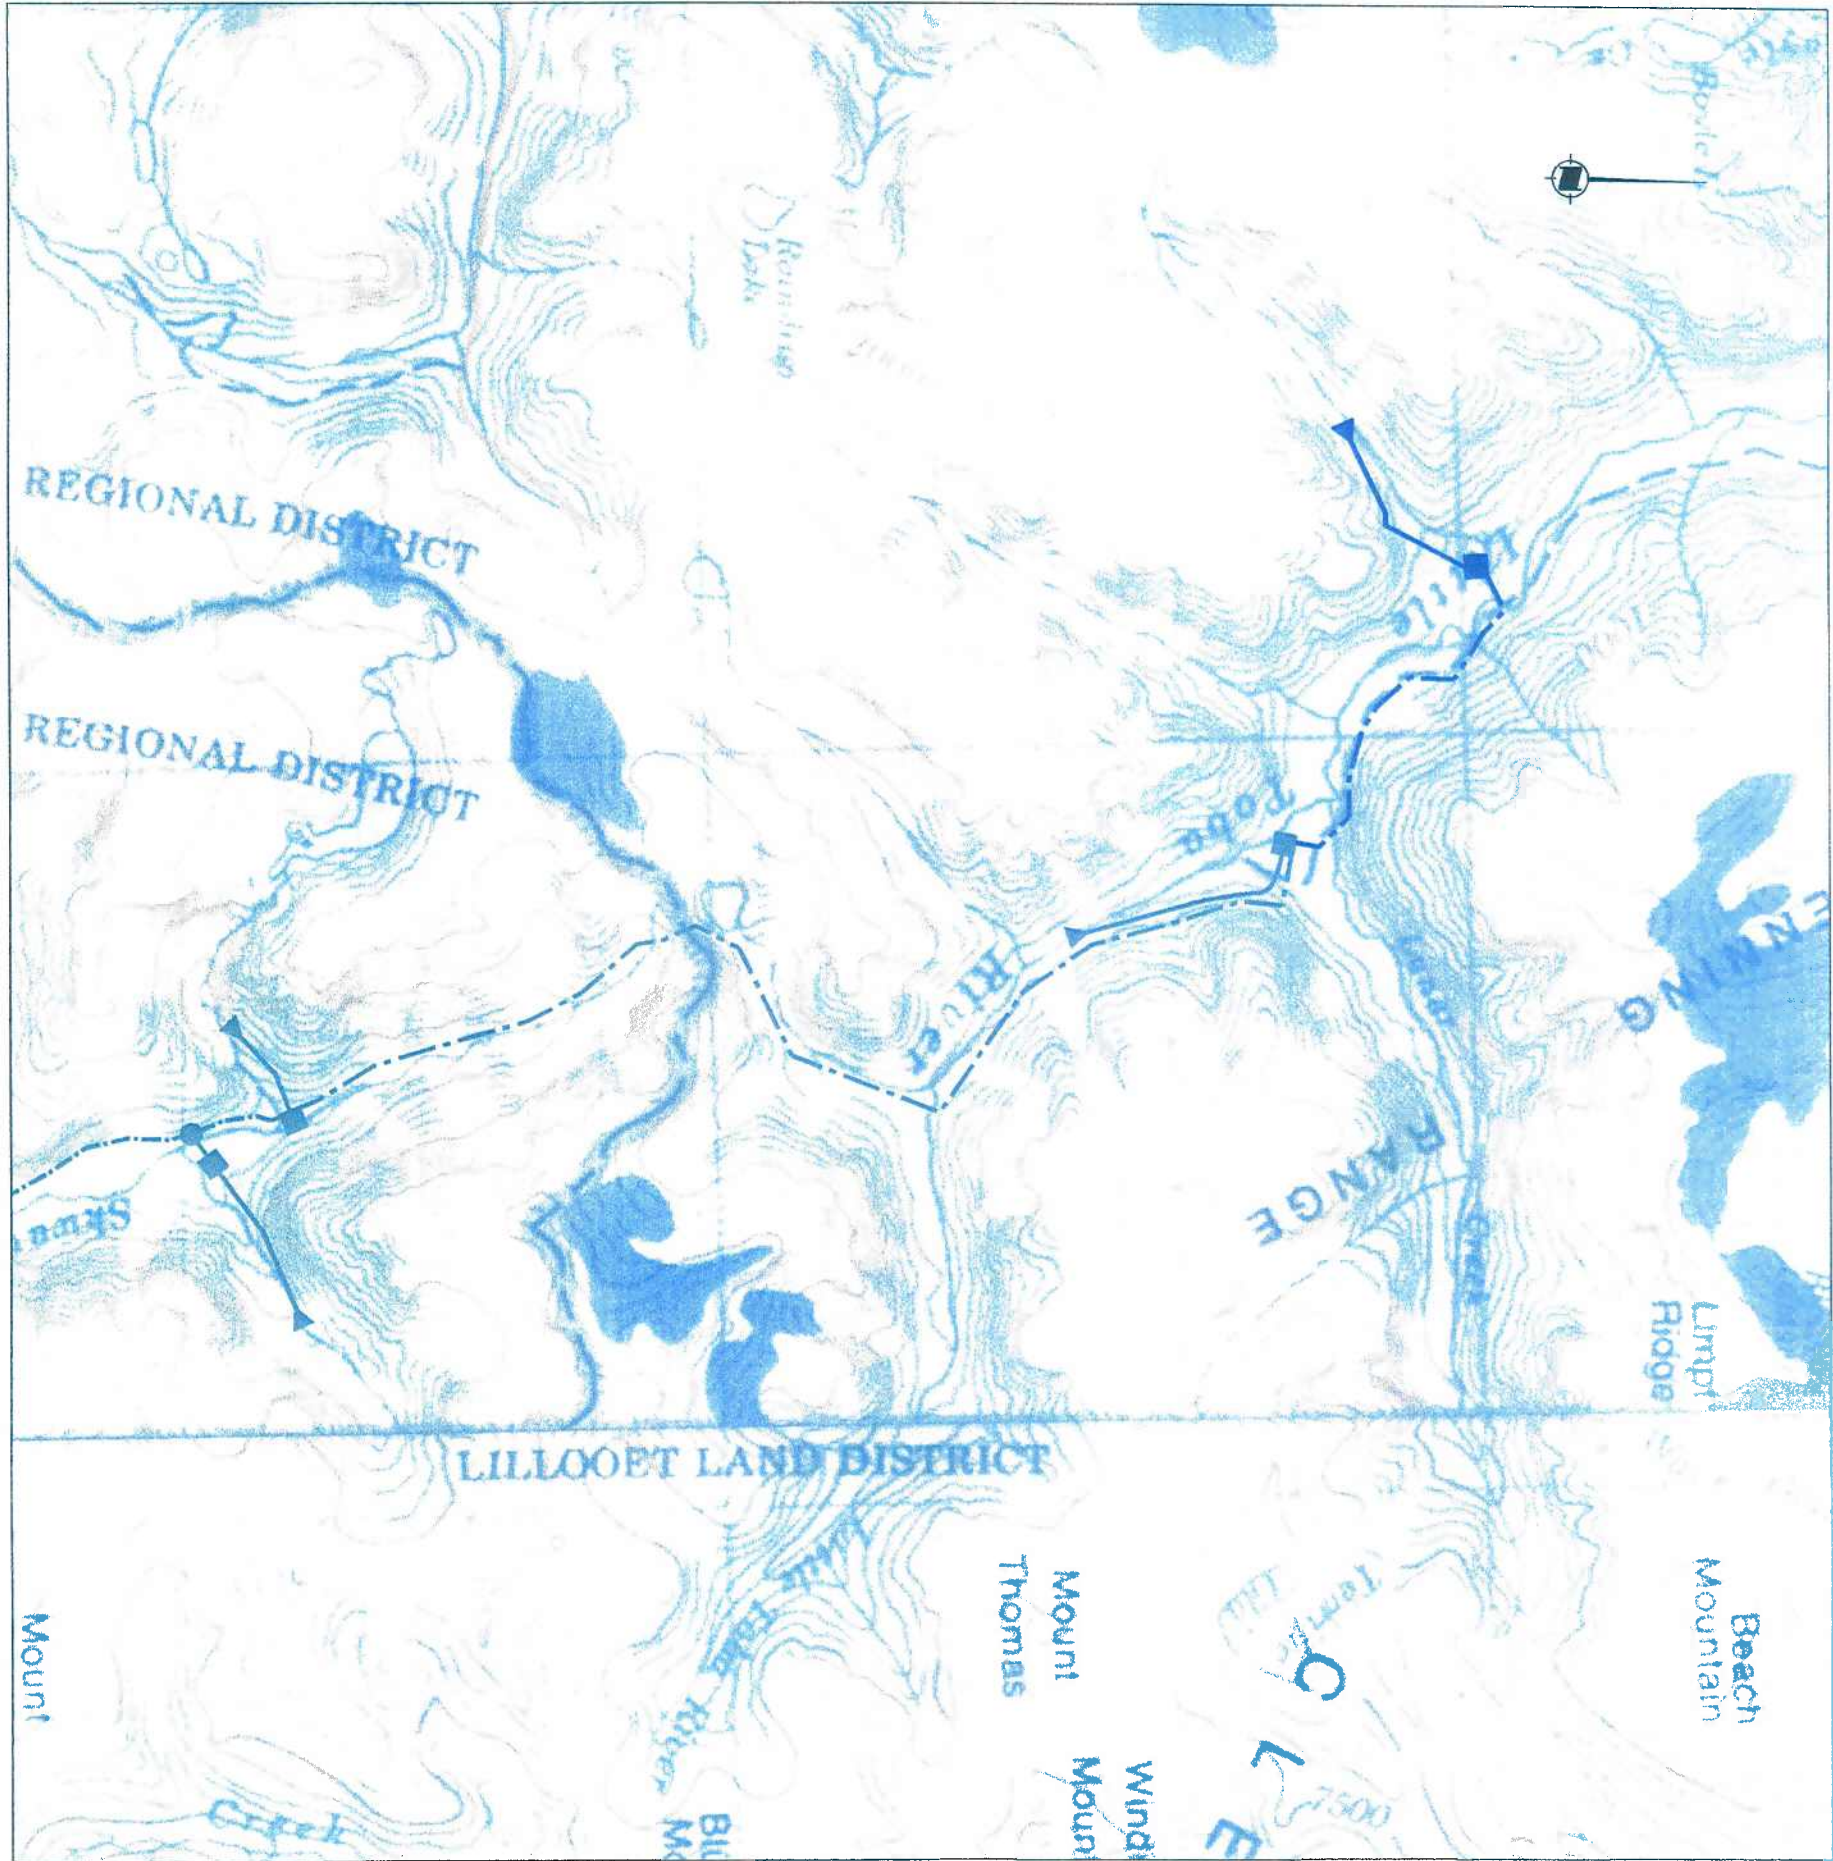

BASE MAP: NTS 92K AND 92J



HAWKEYE ENERGY CORPORATION		
ZZ CREEK, TRIBUTARY TO LITTLE TOBA RIVER		
HYDROELECTRIC PROJECT		
LOCATION PLAN		
FIGURE 1		
DATE	DWG. No.	R
JUN 2007		0