


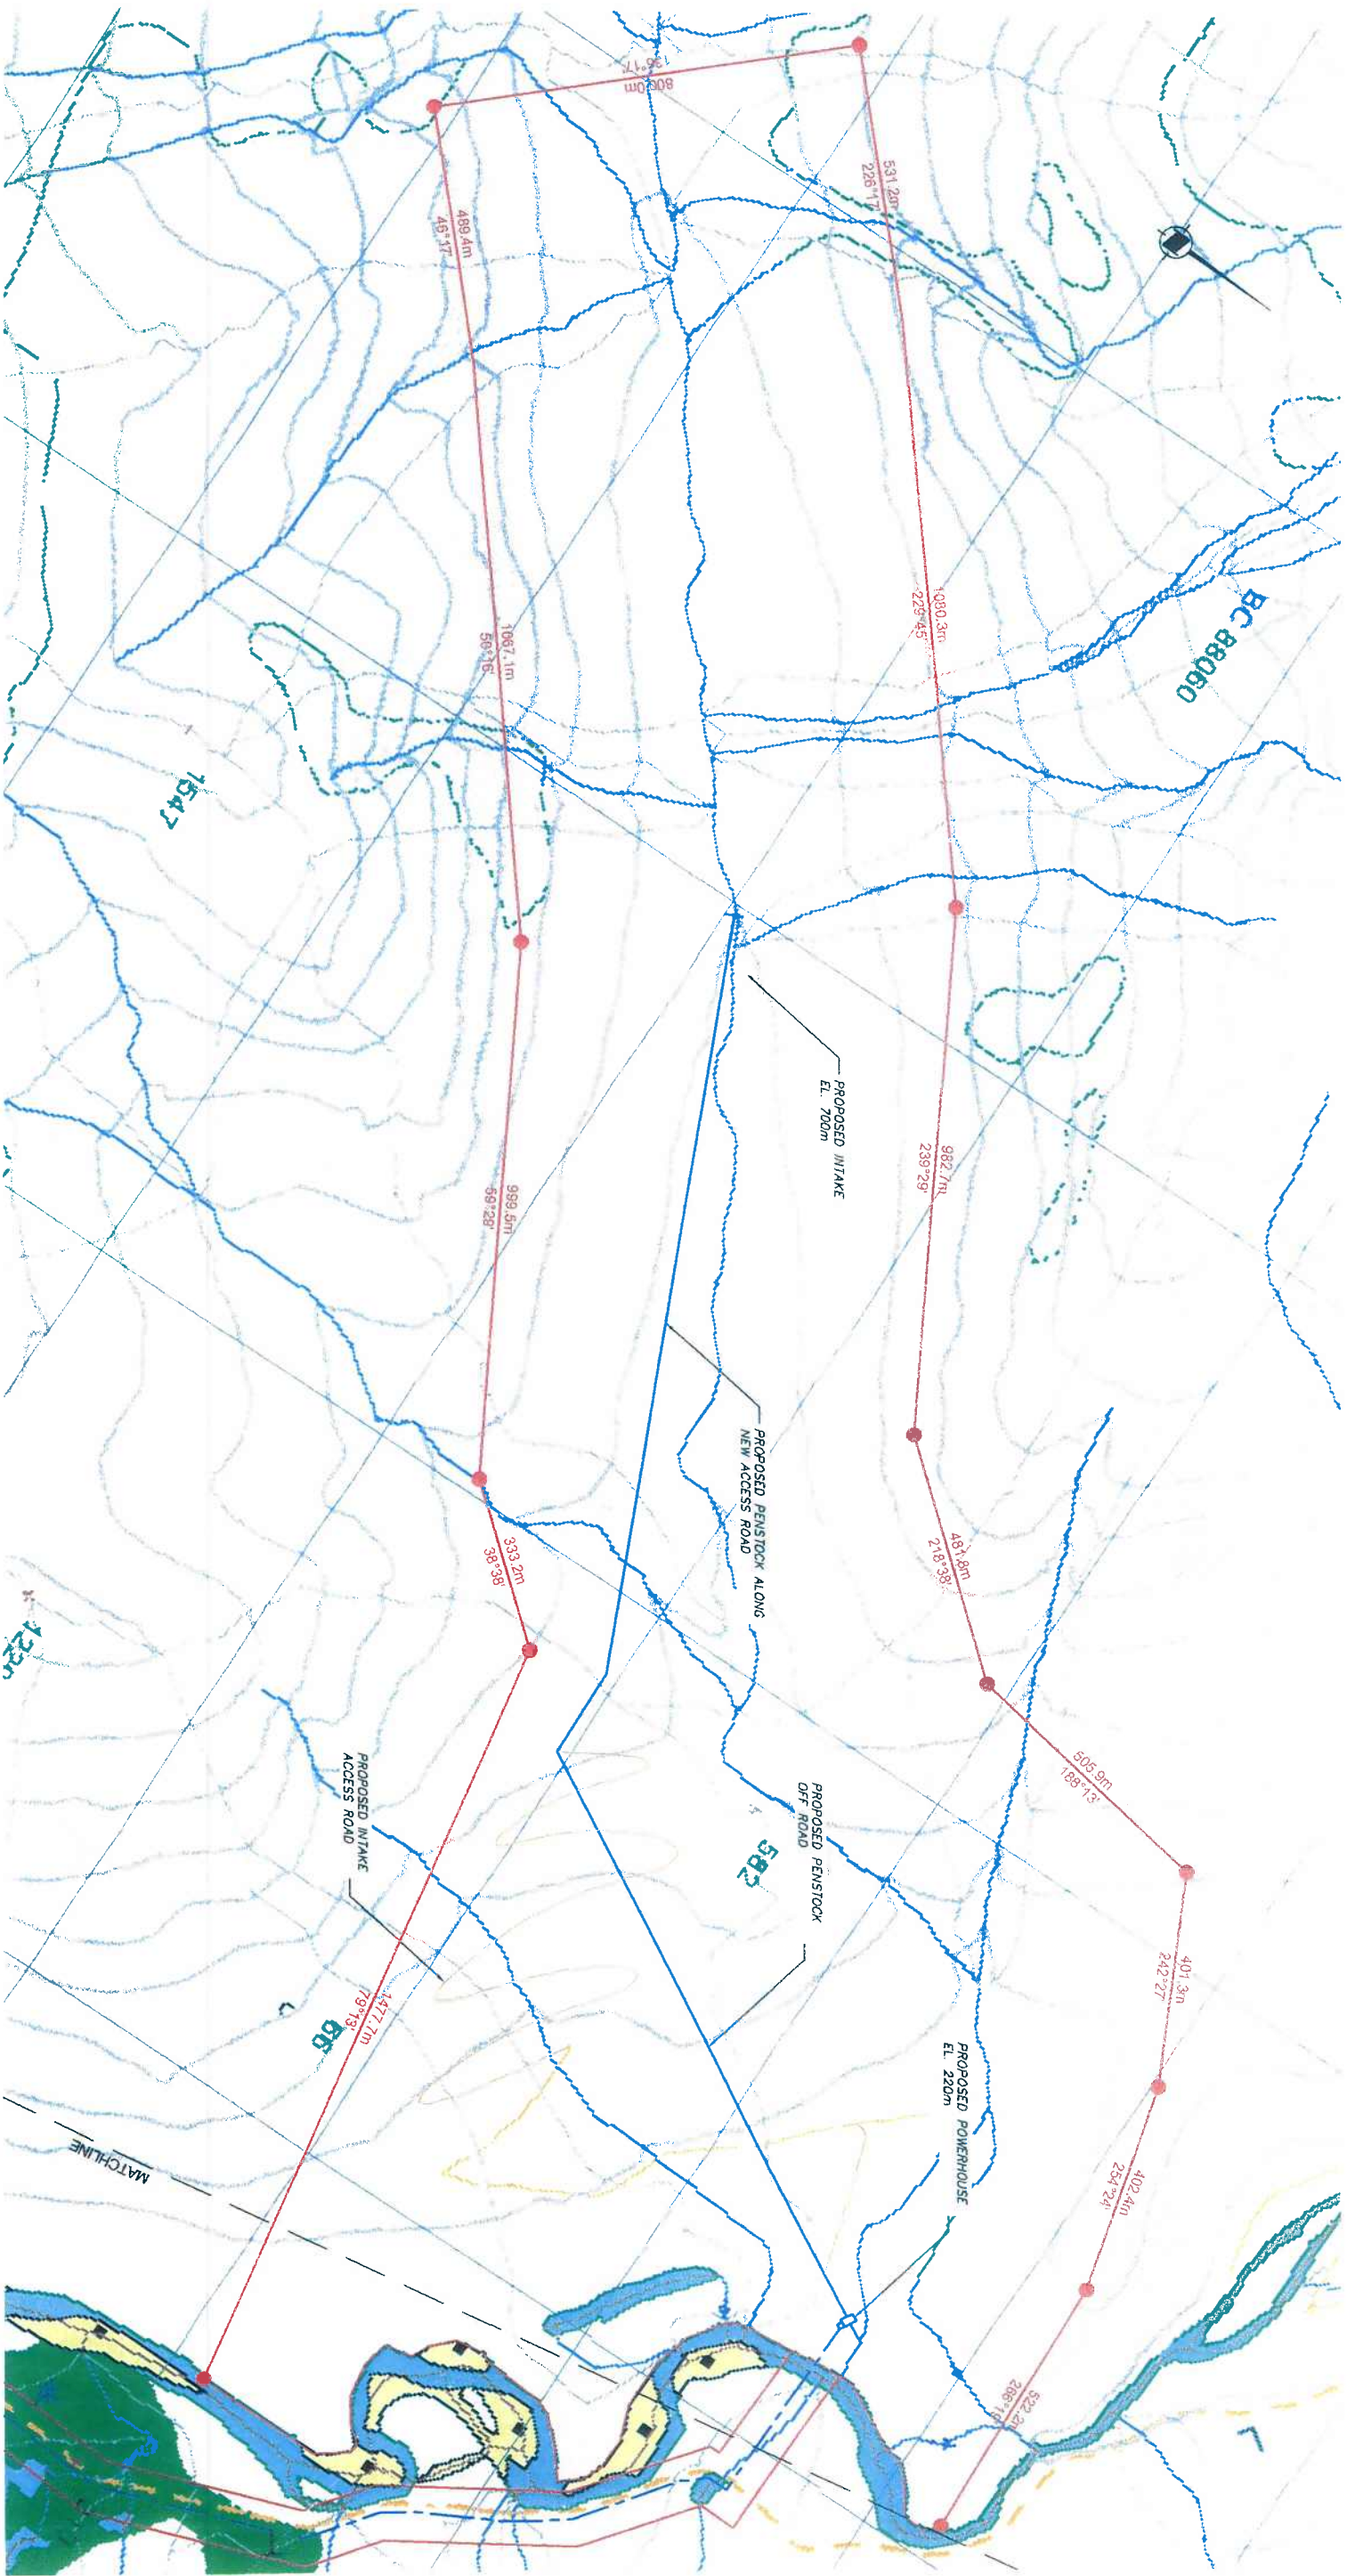

CROWN LAND APPLICATION AREAS:

INTAKE, PENSTOCK, POWERHOUSE & ACCESS
ROADS = 431 ha

TRANSMISSION LINE = 42 ha

TOTAL = 473 ha

BASE MAP: COMPILED FROM BC ONLINE CADASTER IMAGES.

SCALE 0 100 200 300 400 metres

HAWKEYE ENERGY CORPORATION

ZZ CREEK, TRIBUTARY TO LITTLE TOBA RIVER
HYDROELECTRIC PROJECT

CROWN LAND APPLICATION AREA

FIGURE 9A

DATE JUN 2007

DWG. No.

R 0