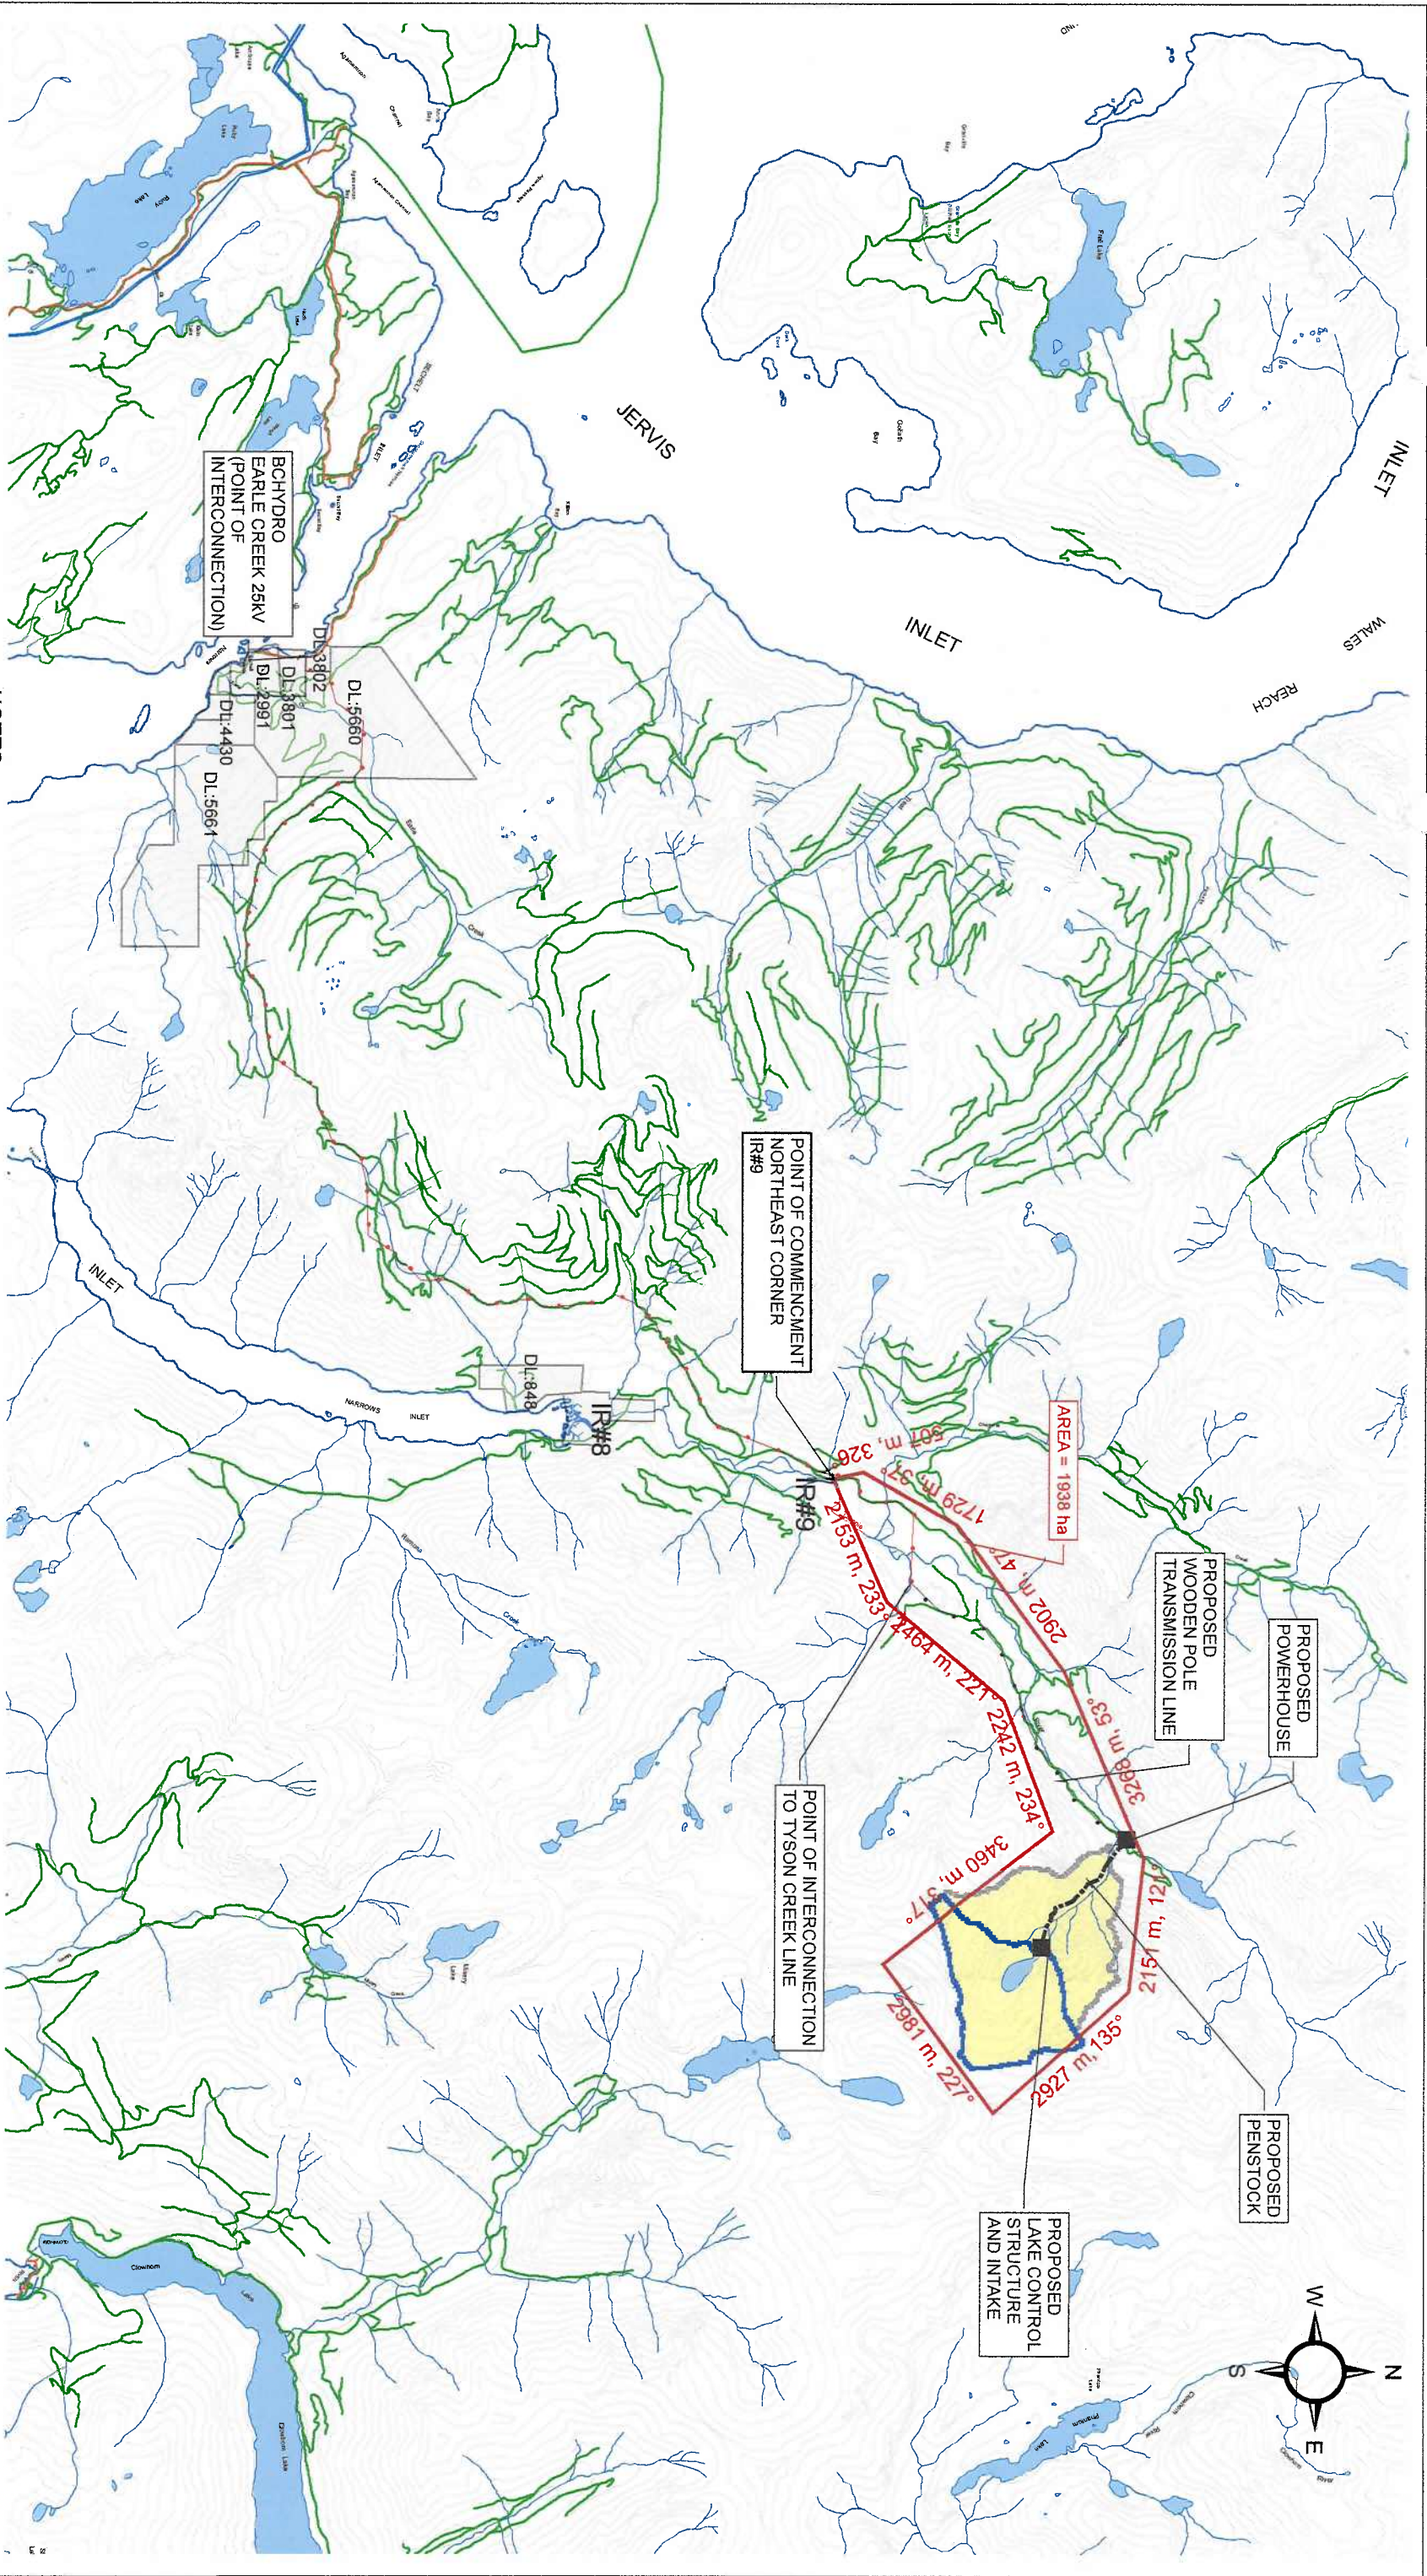


Legend

- EXISTING ROAD
- PROPOSED PENSTOCK
- PROPOSED NEW ROAD
- CREEK
- PRIVATE LAND
- PROPOSED NEW ROAD
- TRANSMISSION LINE (TYSON)

—

 Voltage

—

 DISTRIBUTION

—

 68 kV

—

 138 kV

—

 230 kV

—

 500 kV

—

 TRANSMISSION LINE (25kV)

NOTES:

1. WATER FEATURES PROVIDED BY BC WATERSHED ATLAS.
2. ROAD FEATURES PROVIDED BY BC DIGITAL ROAD ATLAS.
3. ALL BEARINGS ARE CLOCKWISE FROM GRID NORTH
4. CADASTRE INFORMATION FROM BC ONLINE CADASTRE

SCALE 1:100,000



PREPARED BY: GABE SENTLINGER

REV: 0.4

RENEWABLE POWER CORP.

ZZ CREEK PROJECT
TOPOGRAPHIC MAP

DATE JULY 11, 2007

Drawing Number

101