


SOUTHWESTERN BRITISH COLUMBIA
N.T.S.

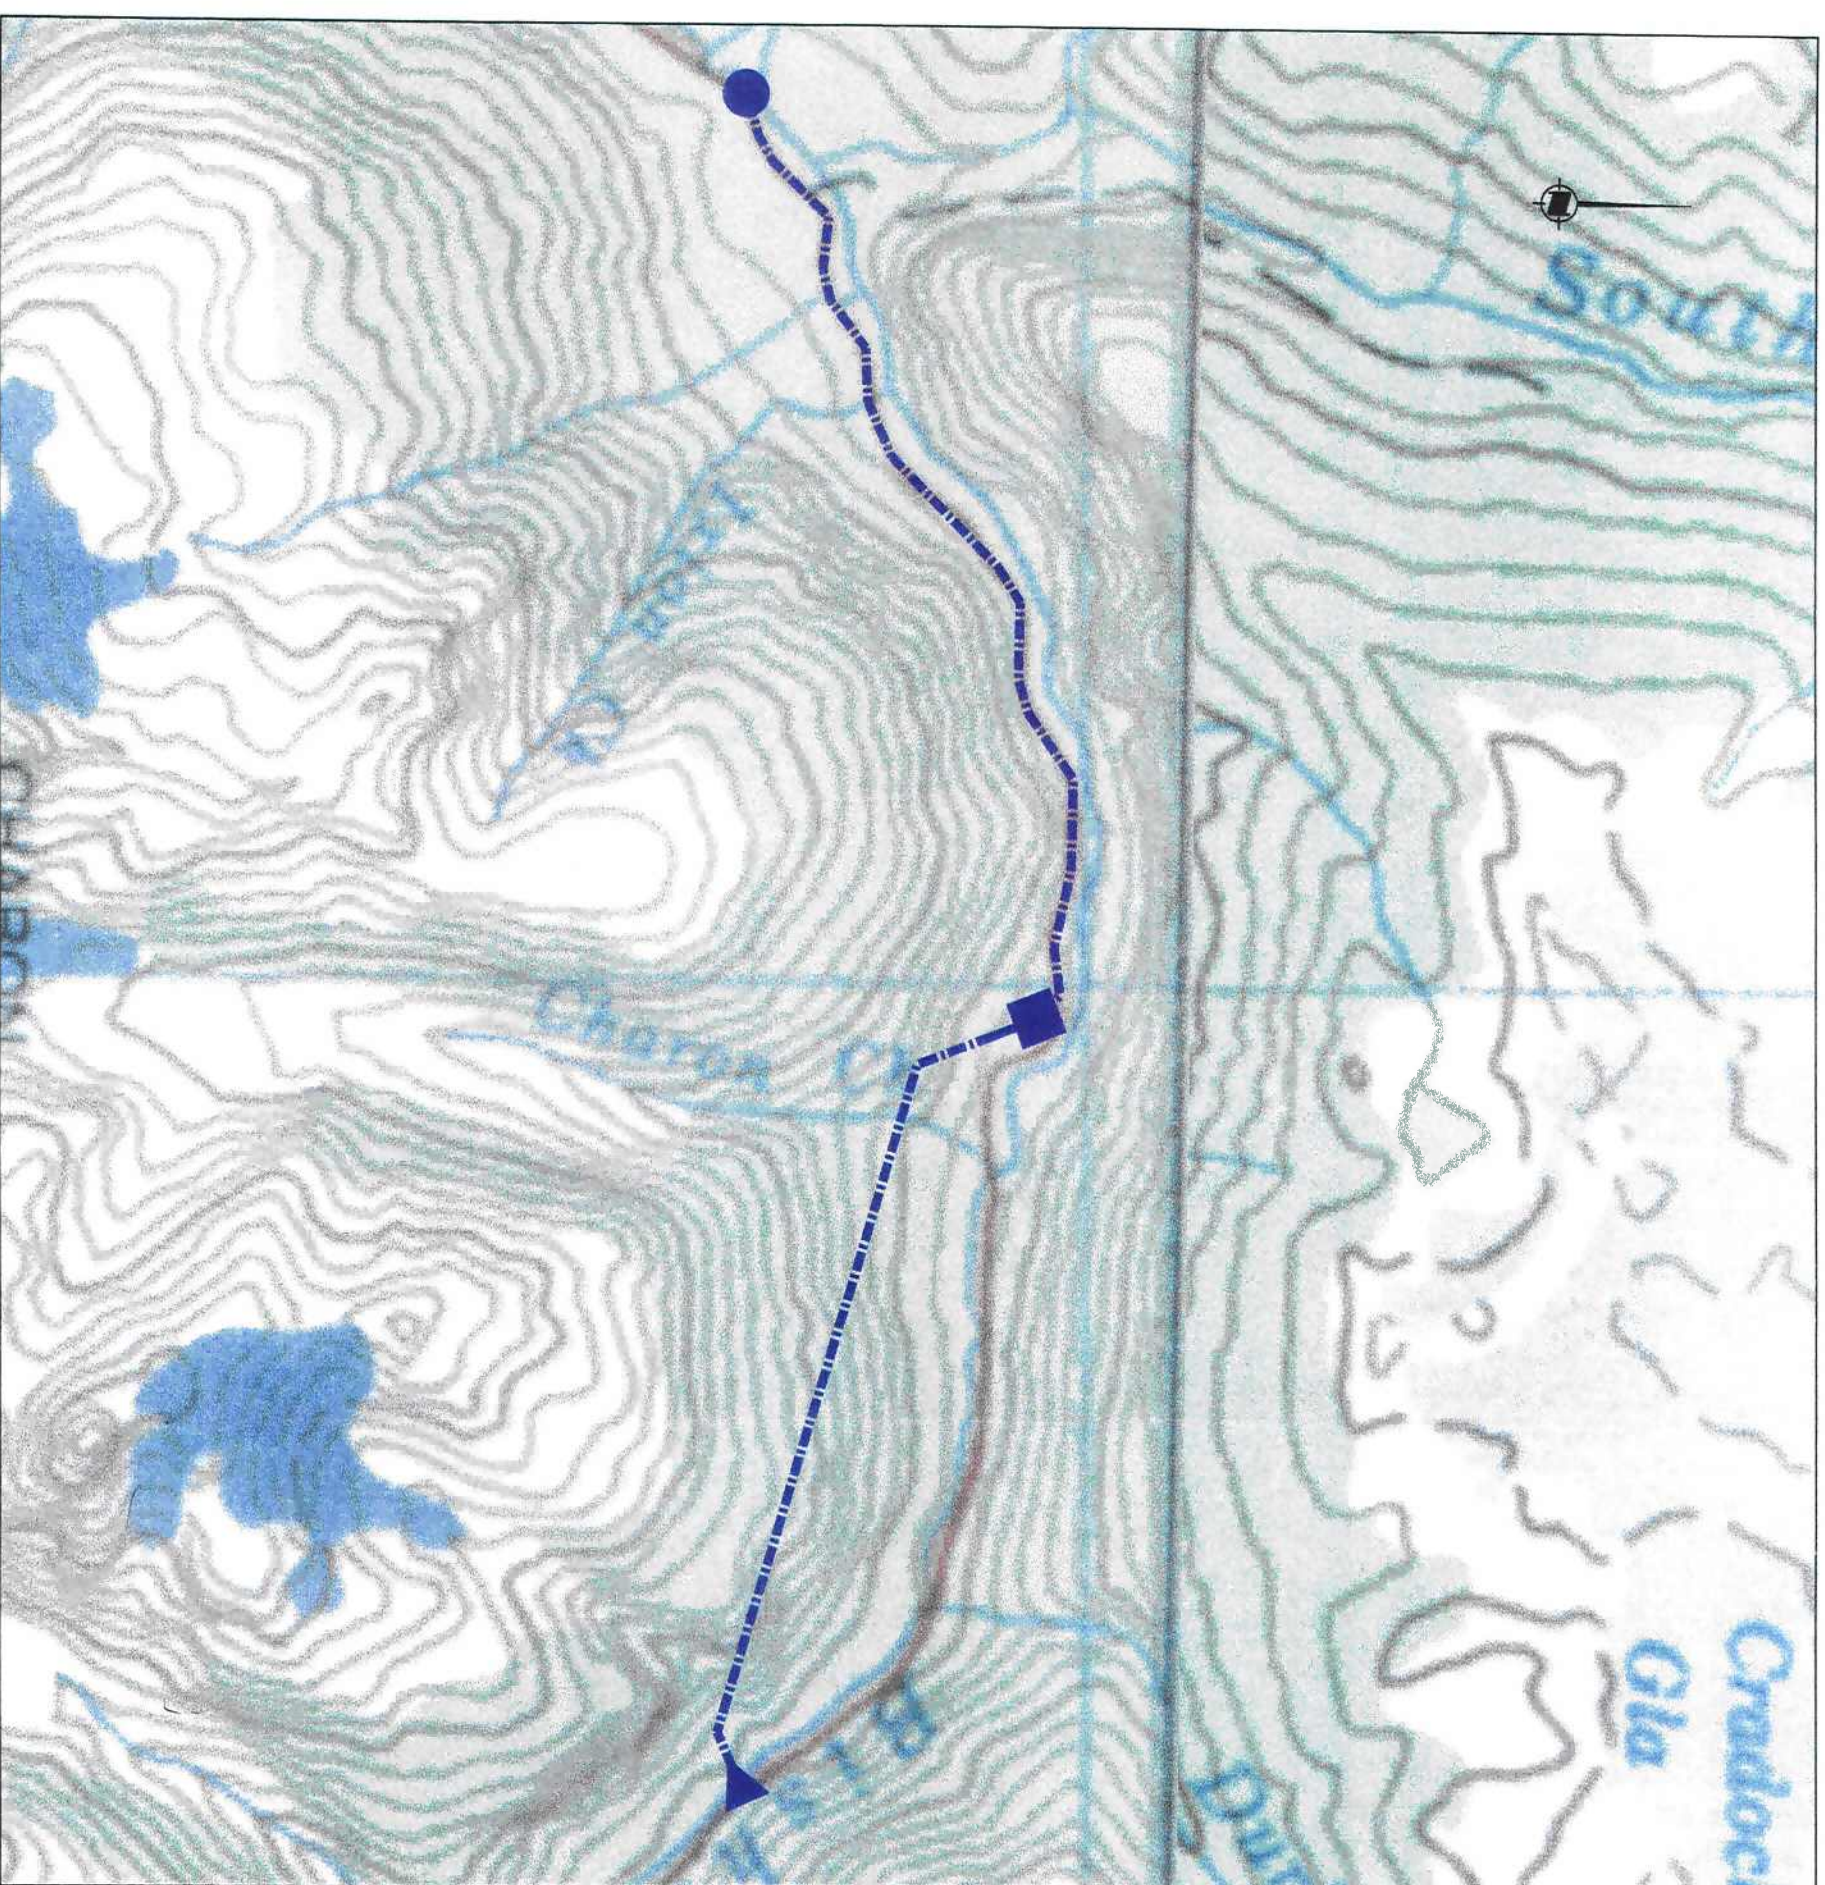

- ▲ INTAKE
- TUNNEL / PENSTOCK
- POWERHOUSE
- TRANSMISSION LINE
- INTERCONNECTION POINT

BASE MAP: NTS 92K AND 92N.

SCALE 0 500 1000 1500 2000 metres

HAWKEYE POWER CORPORATION

BISHOP RIVER HYDROELECTRIC PROJECT

LOCATION PLAN

FIGURE 1

DATE OCT 2007

DWG. No.

R 0