


SOUTHWESTERN BRITISH COLUMBIA
N.T.S.

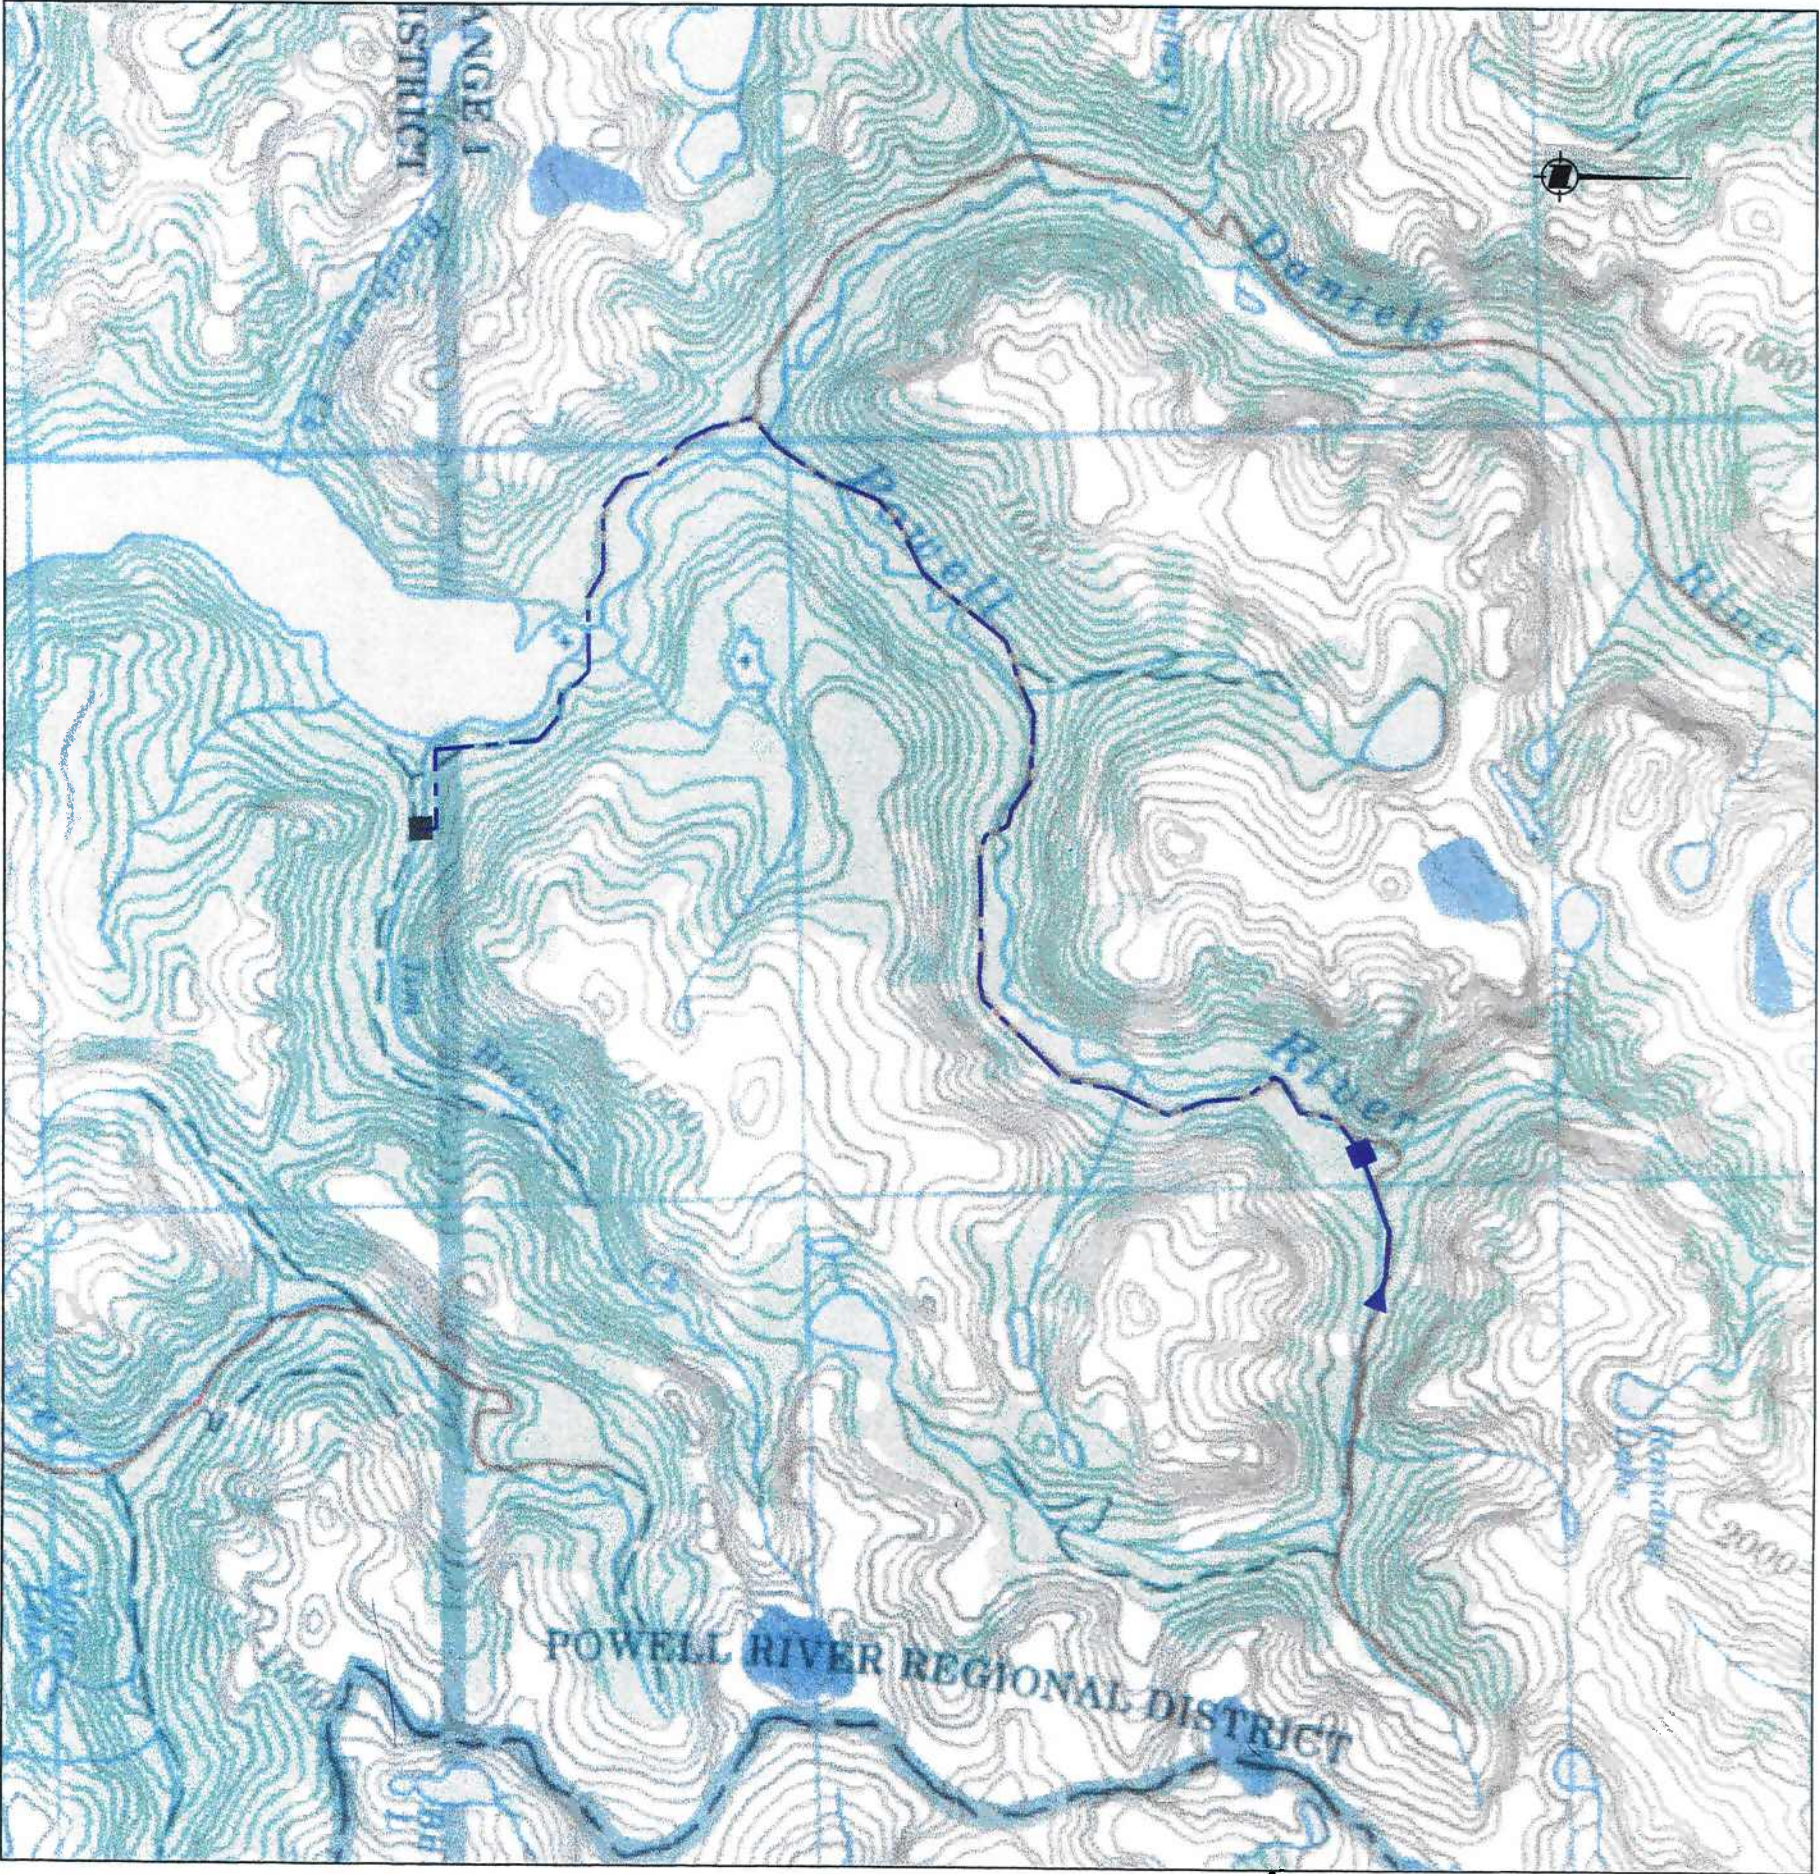

- INTAKE
- PENSTOCK
- POWERHOUSE
- TRANSMISSION LINE
- INTERCONNECTION POINT (PROPOSED JIM BROWN CREEK POWERHOUSE)

BASE MAP: NTS 92.K

SCALE 0 1000 2000 3000 4000 metres

HAWKEYE ENERGY CORPORATION
ZZ CREEK TRIBUTARY TO THE POWELL RIVER
HYDROELECTRIC PROJECT

LOCATION PLAN

FIGURE 1

DATE OCT 2007	DWG. No.	R 0
---------------	----------	-----