
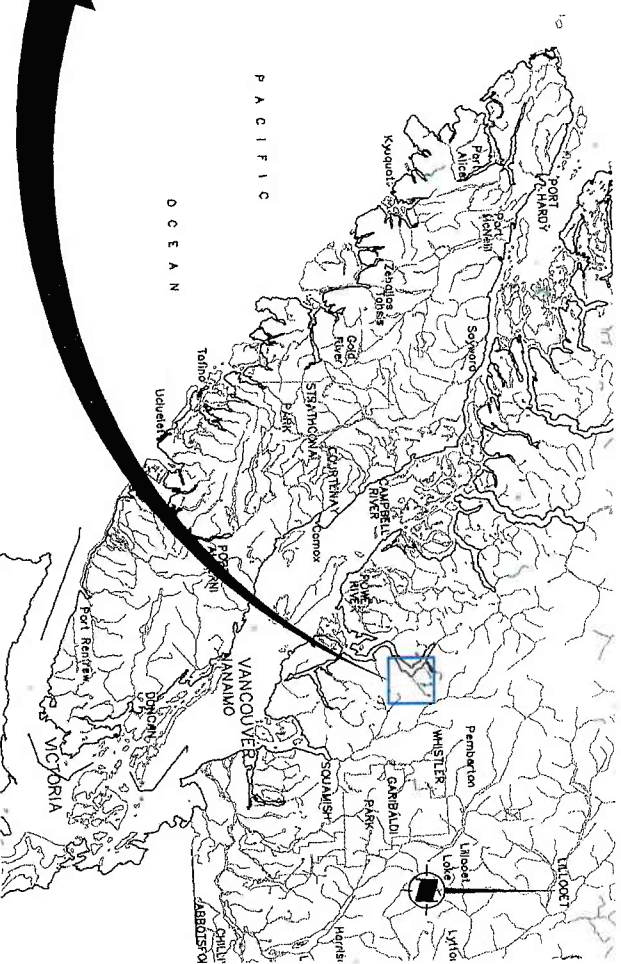


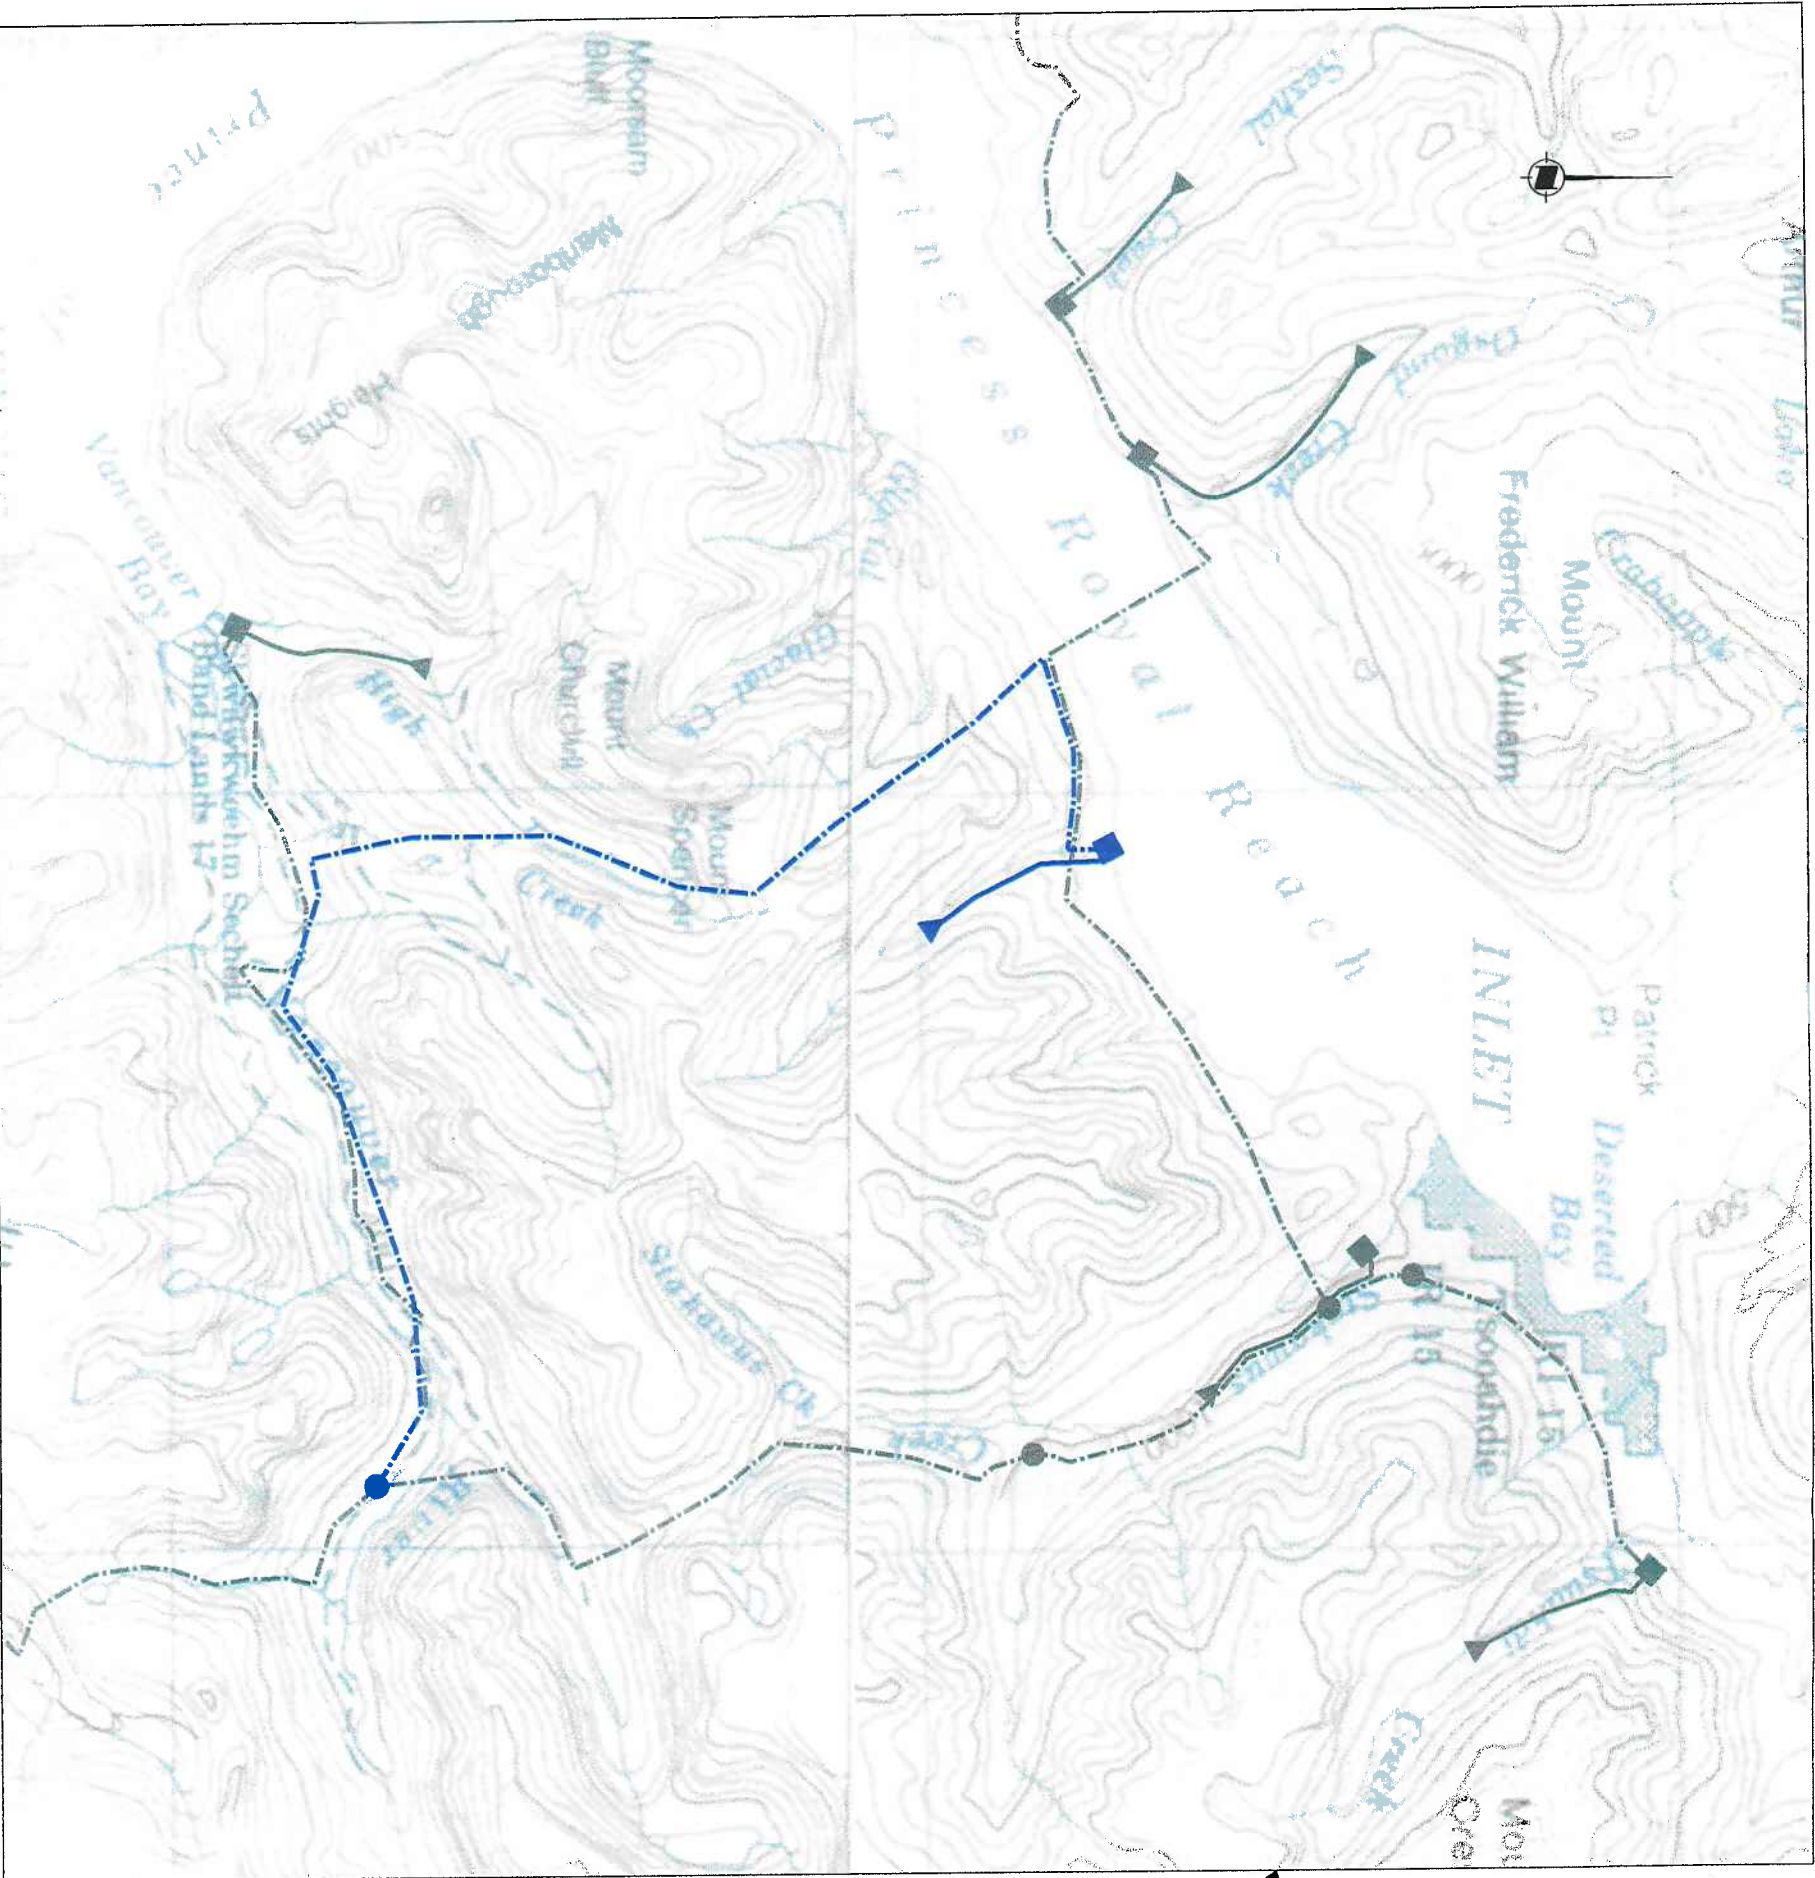

SOUTHWESTERN BRITISH COLUMBIA
N.T.S.

- INTAKE
- PENSTOCK
- POWEROUSE
- TRANSMISSION LINE
- INTERCONNECTION POINT (PROPOSED UPPER STAKAWUS CREEK HYDROELECTRIC PROJECT TRANSMISSION LINE)

BASE MAP: NTS 92.J AND 92.G.

SCALE 0 1000 2000 3000 4000 metres

HAWKEYE ENERGY CORPORATION

**ZZ CREEK (TRIBUTARY TO PRINCESS ROYAL REACH)
HYDROELECTRIC PROJECT**

LOCATION PLAN

FIGURE 1

DATE NOV 2007 DWG. No. R 0