


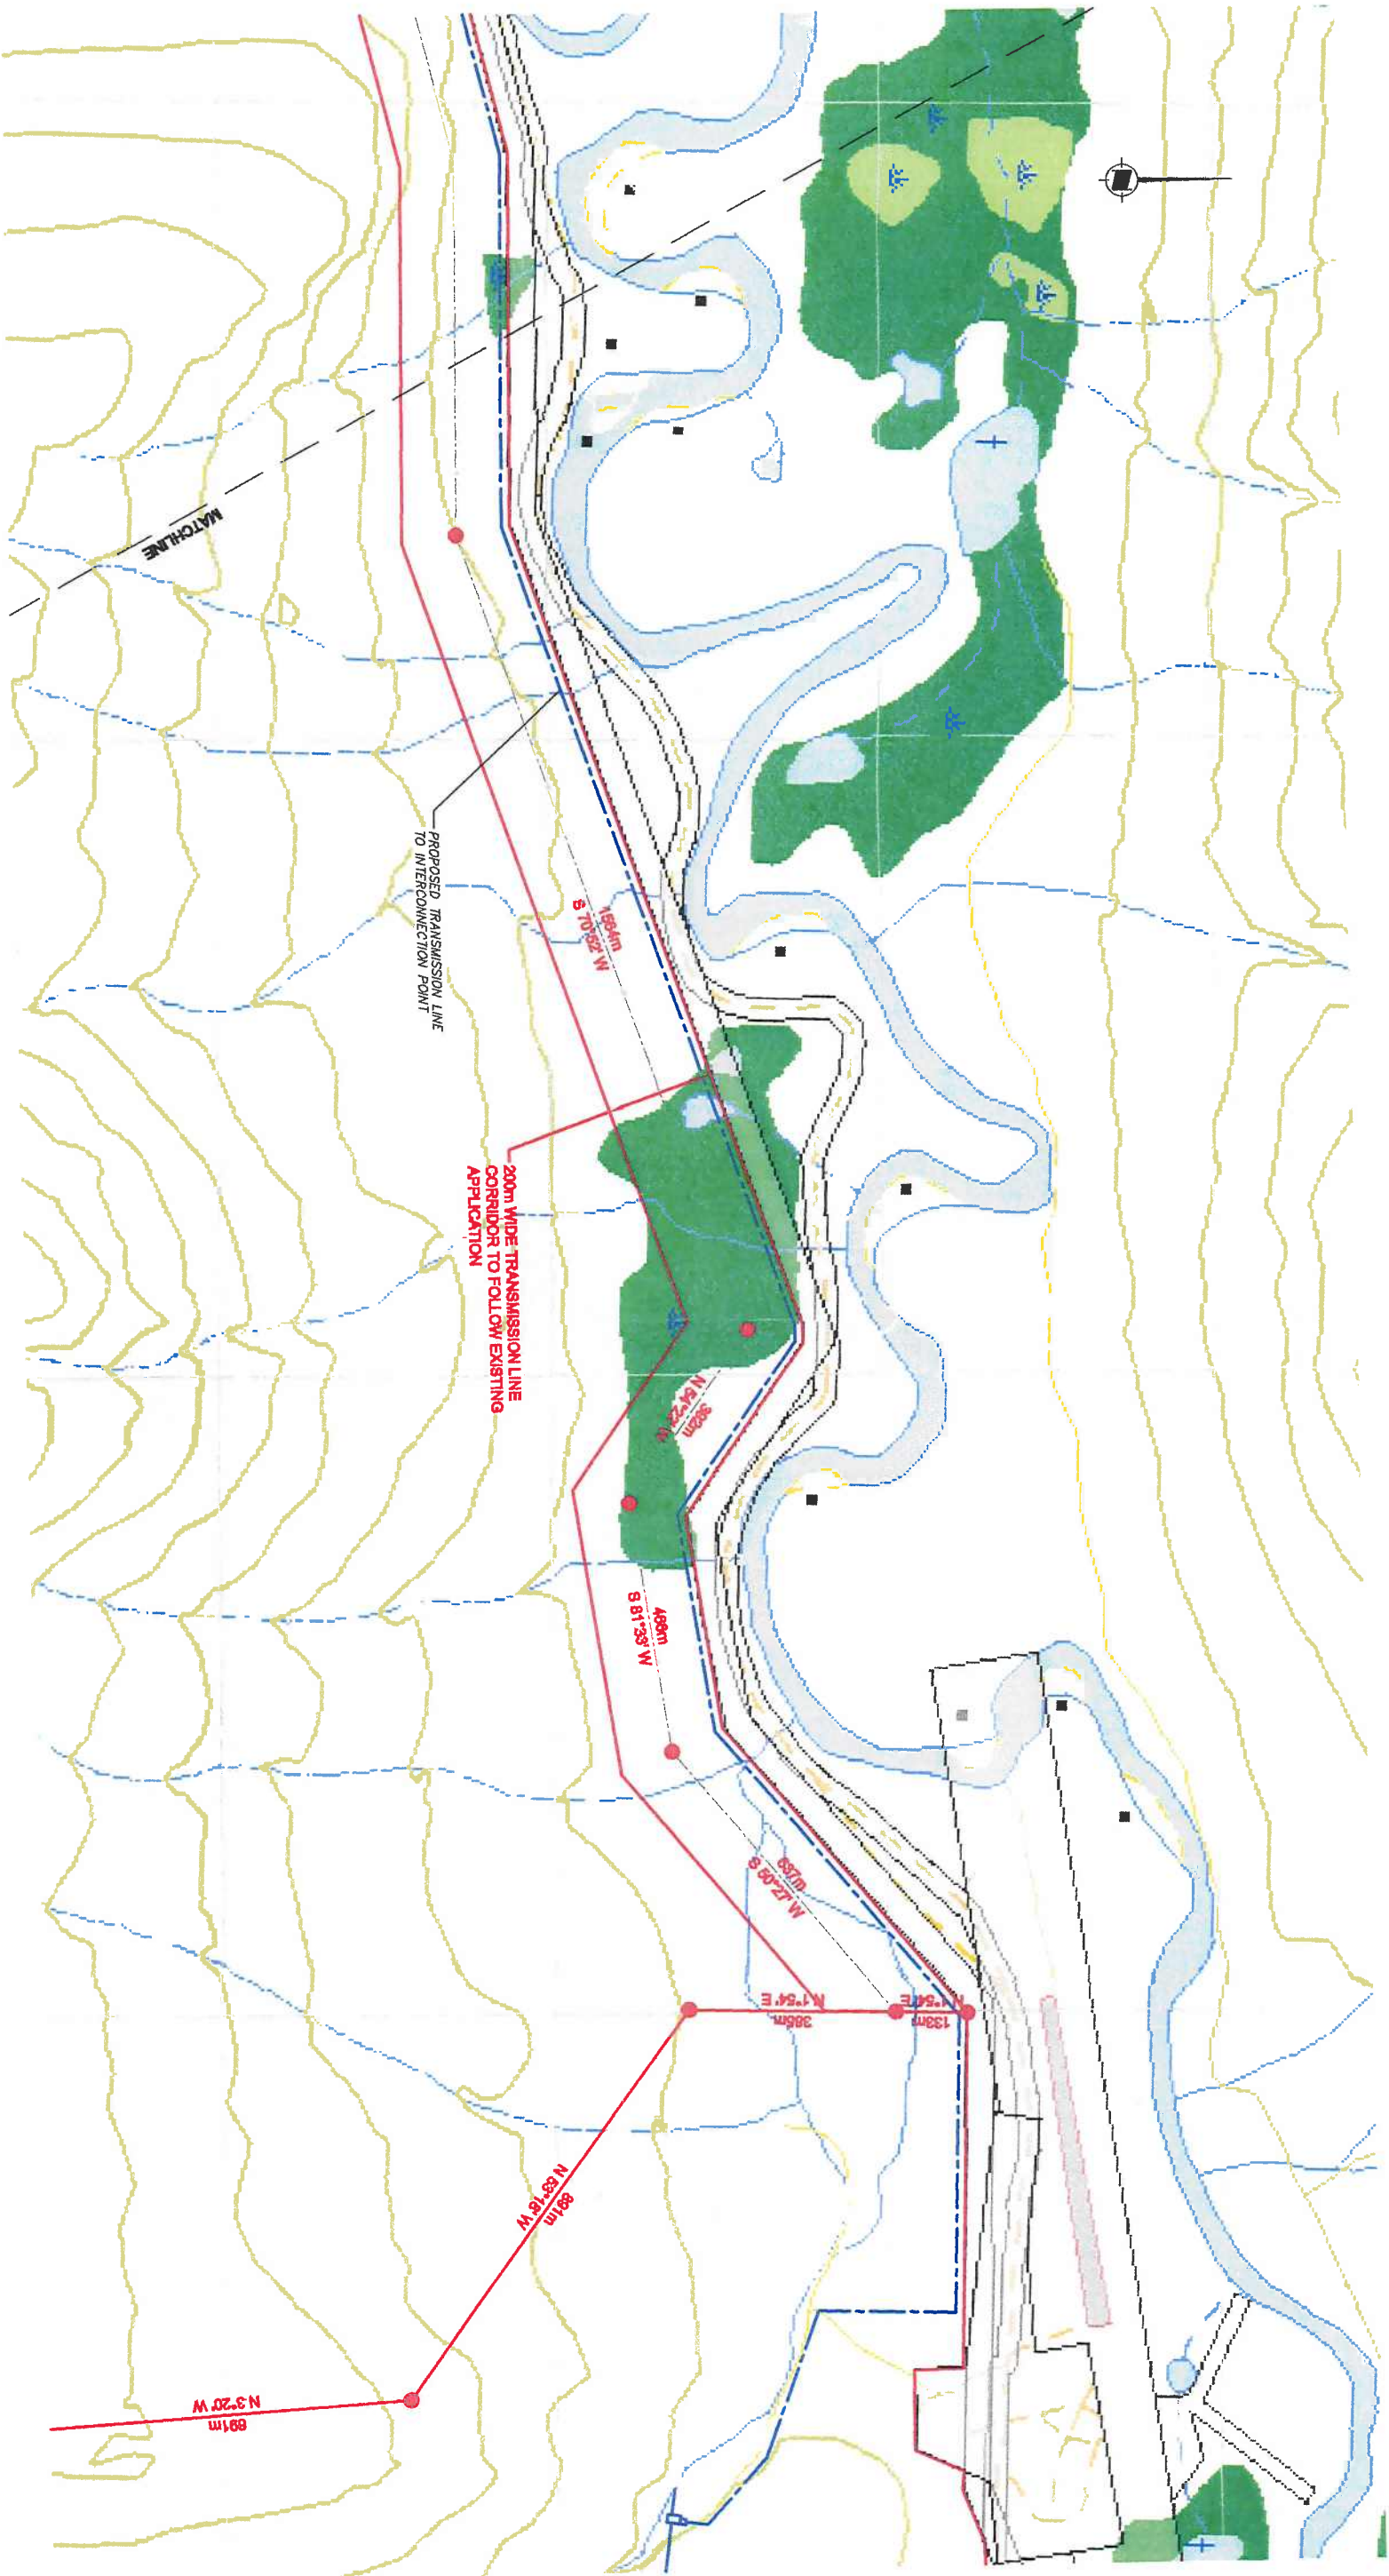

BASE MAP: COMPILED FROM BC ONLINE CADASTER IMAGES.
SCALE 0 100 200 300 400 500 metres

HAWKEYE ENERGY CORPORATION			
RACOON CREEK HYDROELECTRIC PROJECT			
CROWN LAND APPLICATION AREAS			
TRANSMISSION LINE			
FIGURE 9B			
DATE	JAN 2008	DWG. No.	R 0