


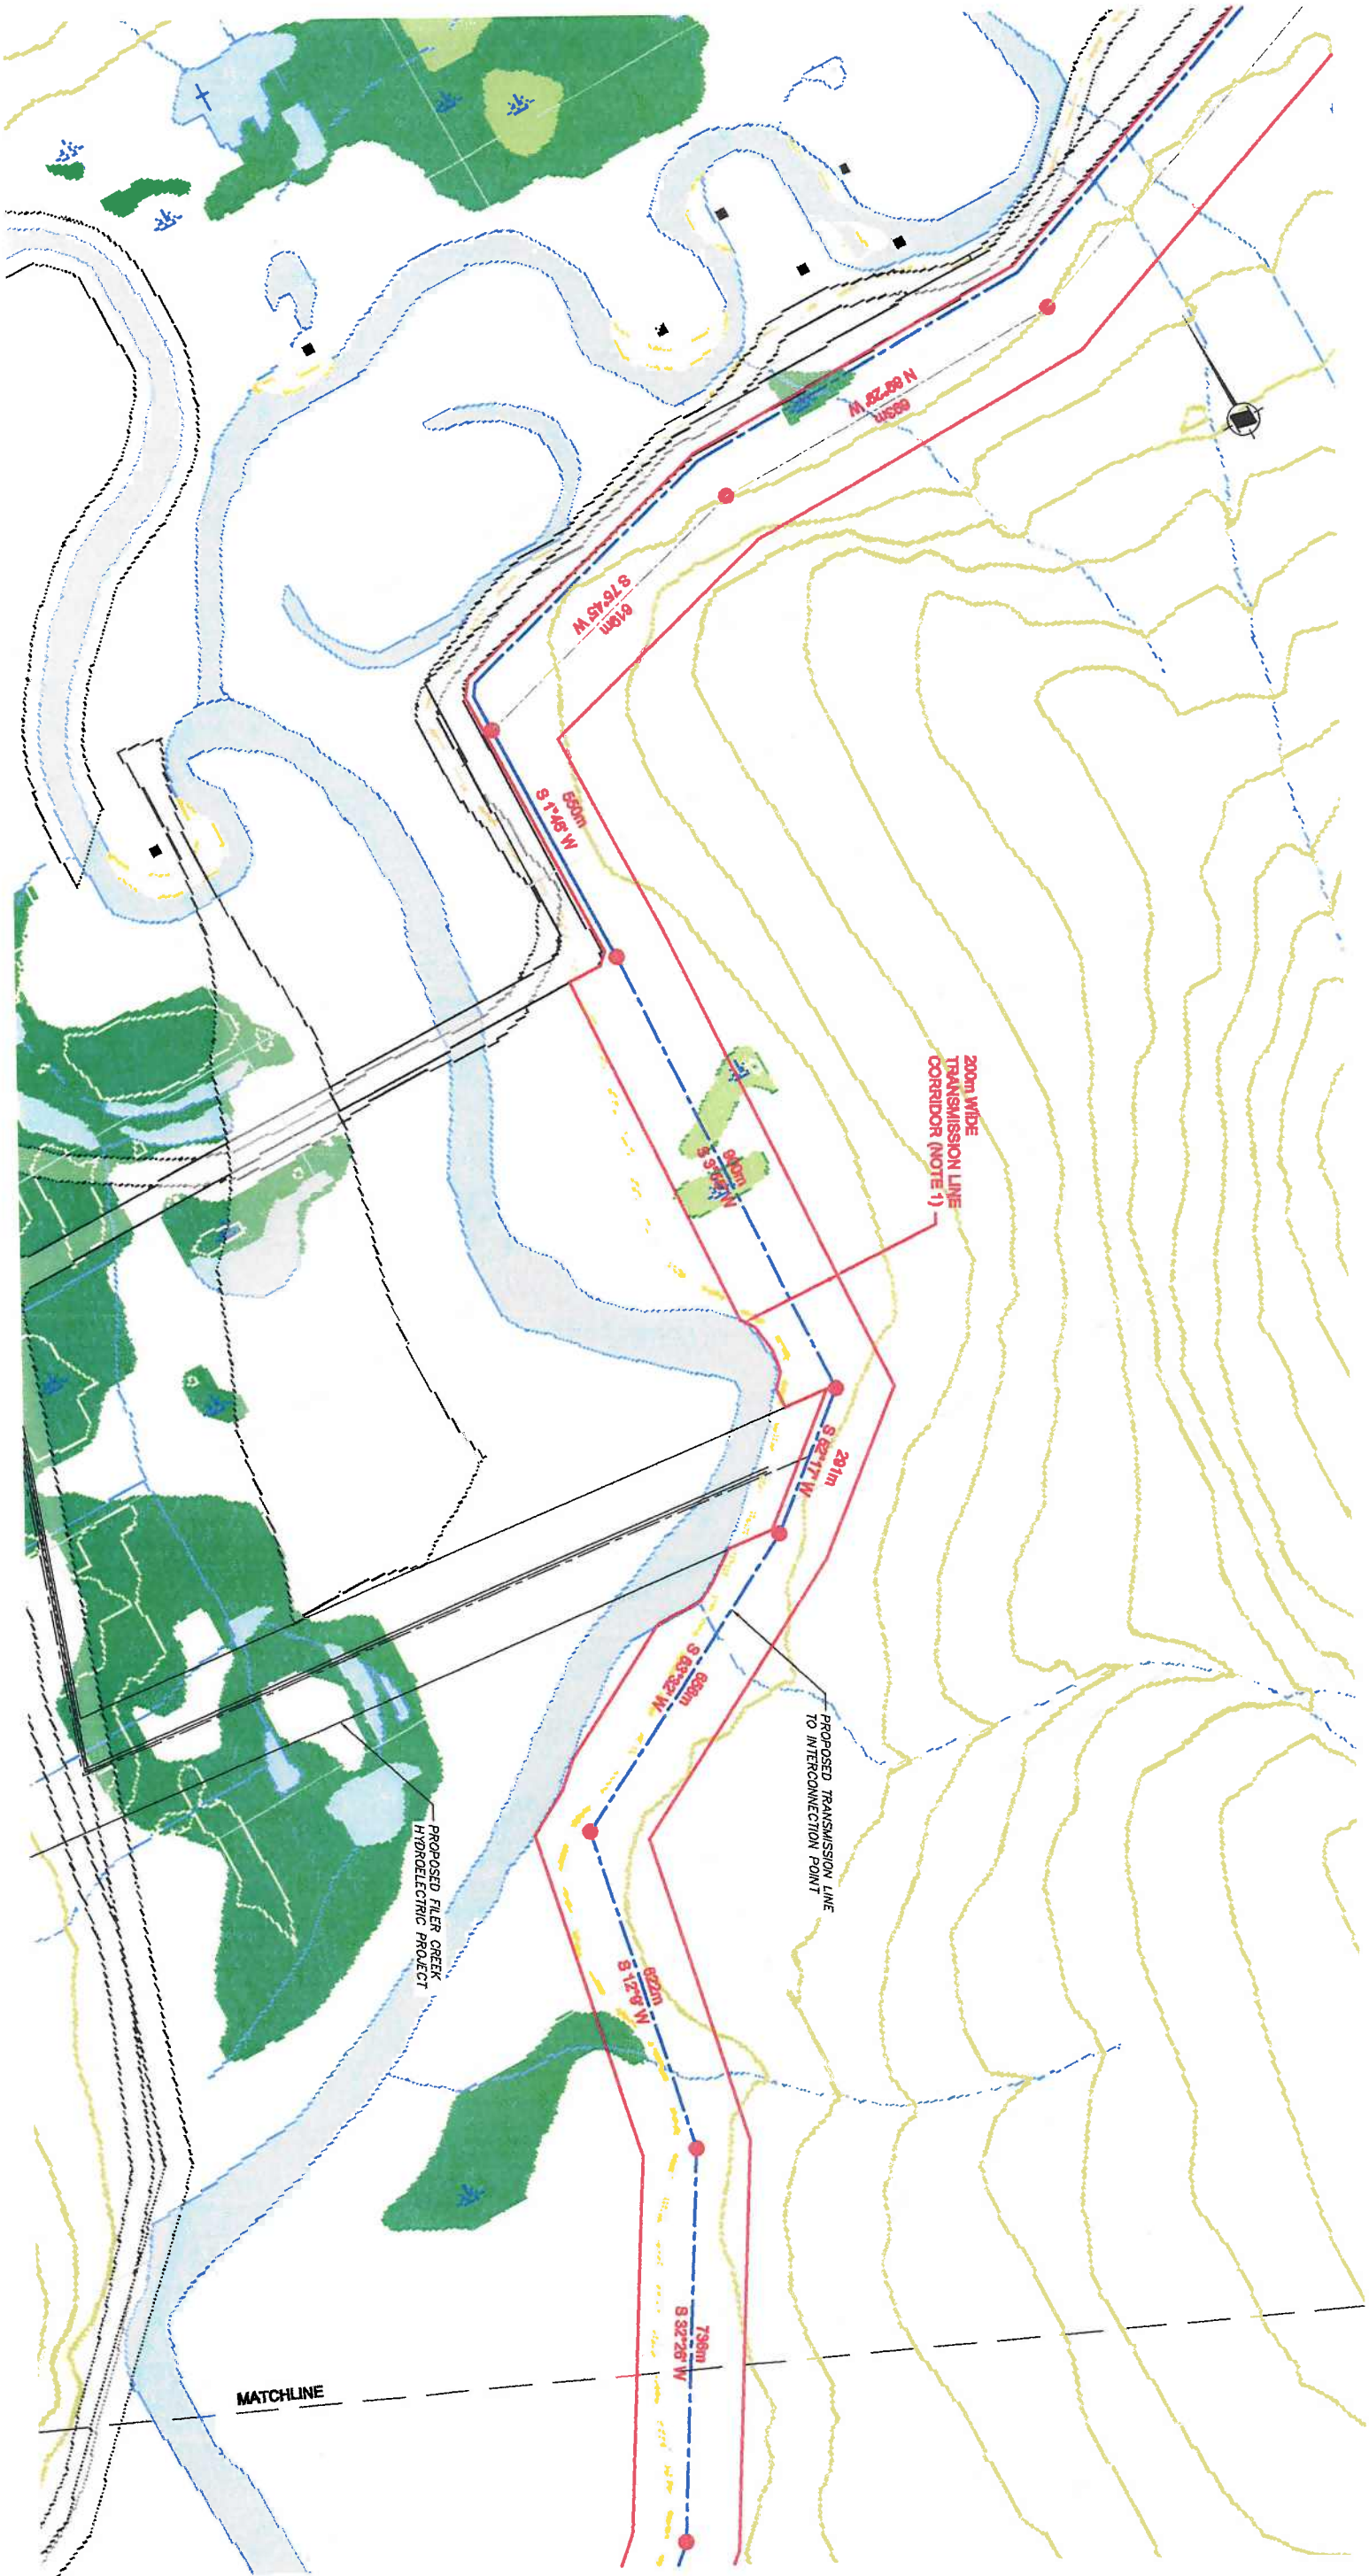

BASE MAP: COMPILED FROM BC ONLINE CADASTER IMAGES.
NOTE 1: 100m OFFSET FROM PROPOSED TRANSMISSION LINE
OR HIGH WATER MARK, WHICHEVER IS CLOSER.

SCALE 0 100 200 300 400 500 metres

HAWKEYE ENERGY CORPORATION			
RACCOON CREEK HYDROELECTRIC PROJECT			
CROWN LAND APPLICATION AREAS			
TRANSMISSION LINE			
FIGURE 9C			
DATE	DWG. NO.	R 0	
JAN 2008			