


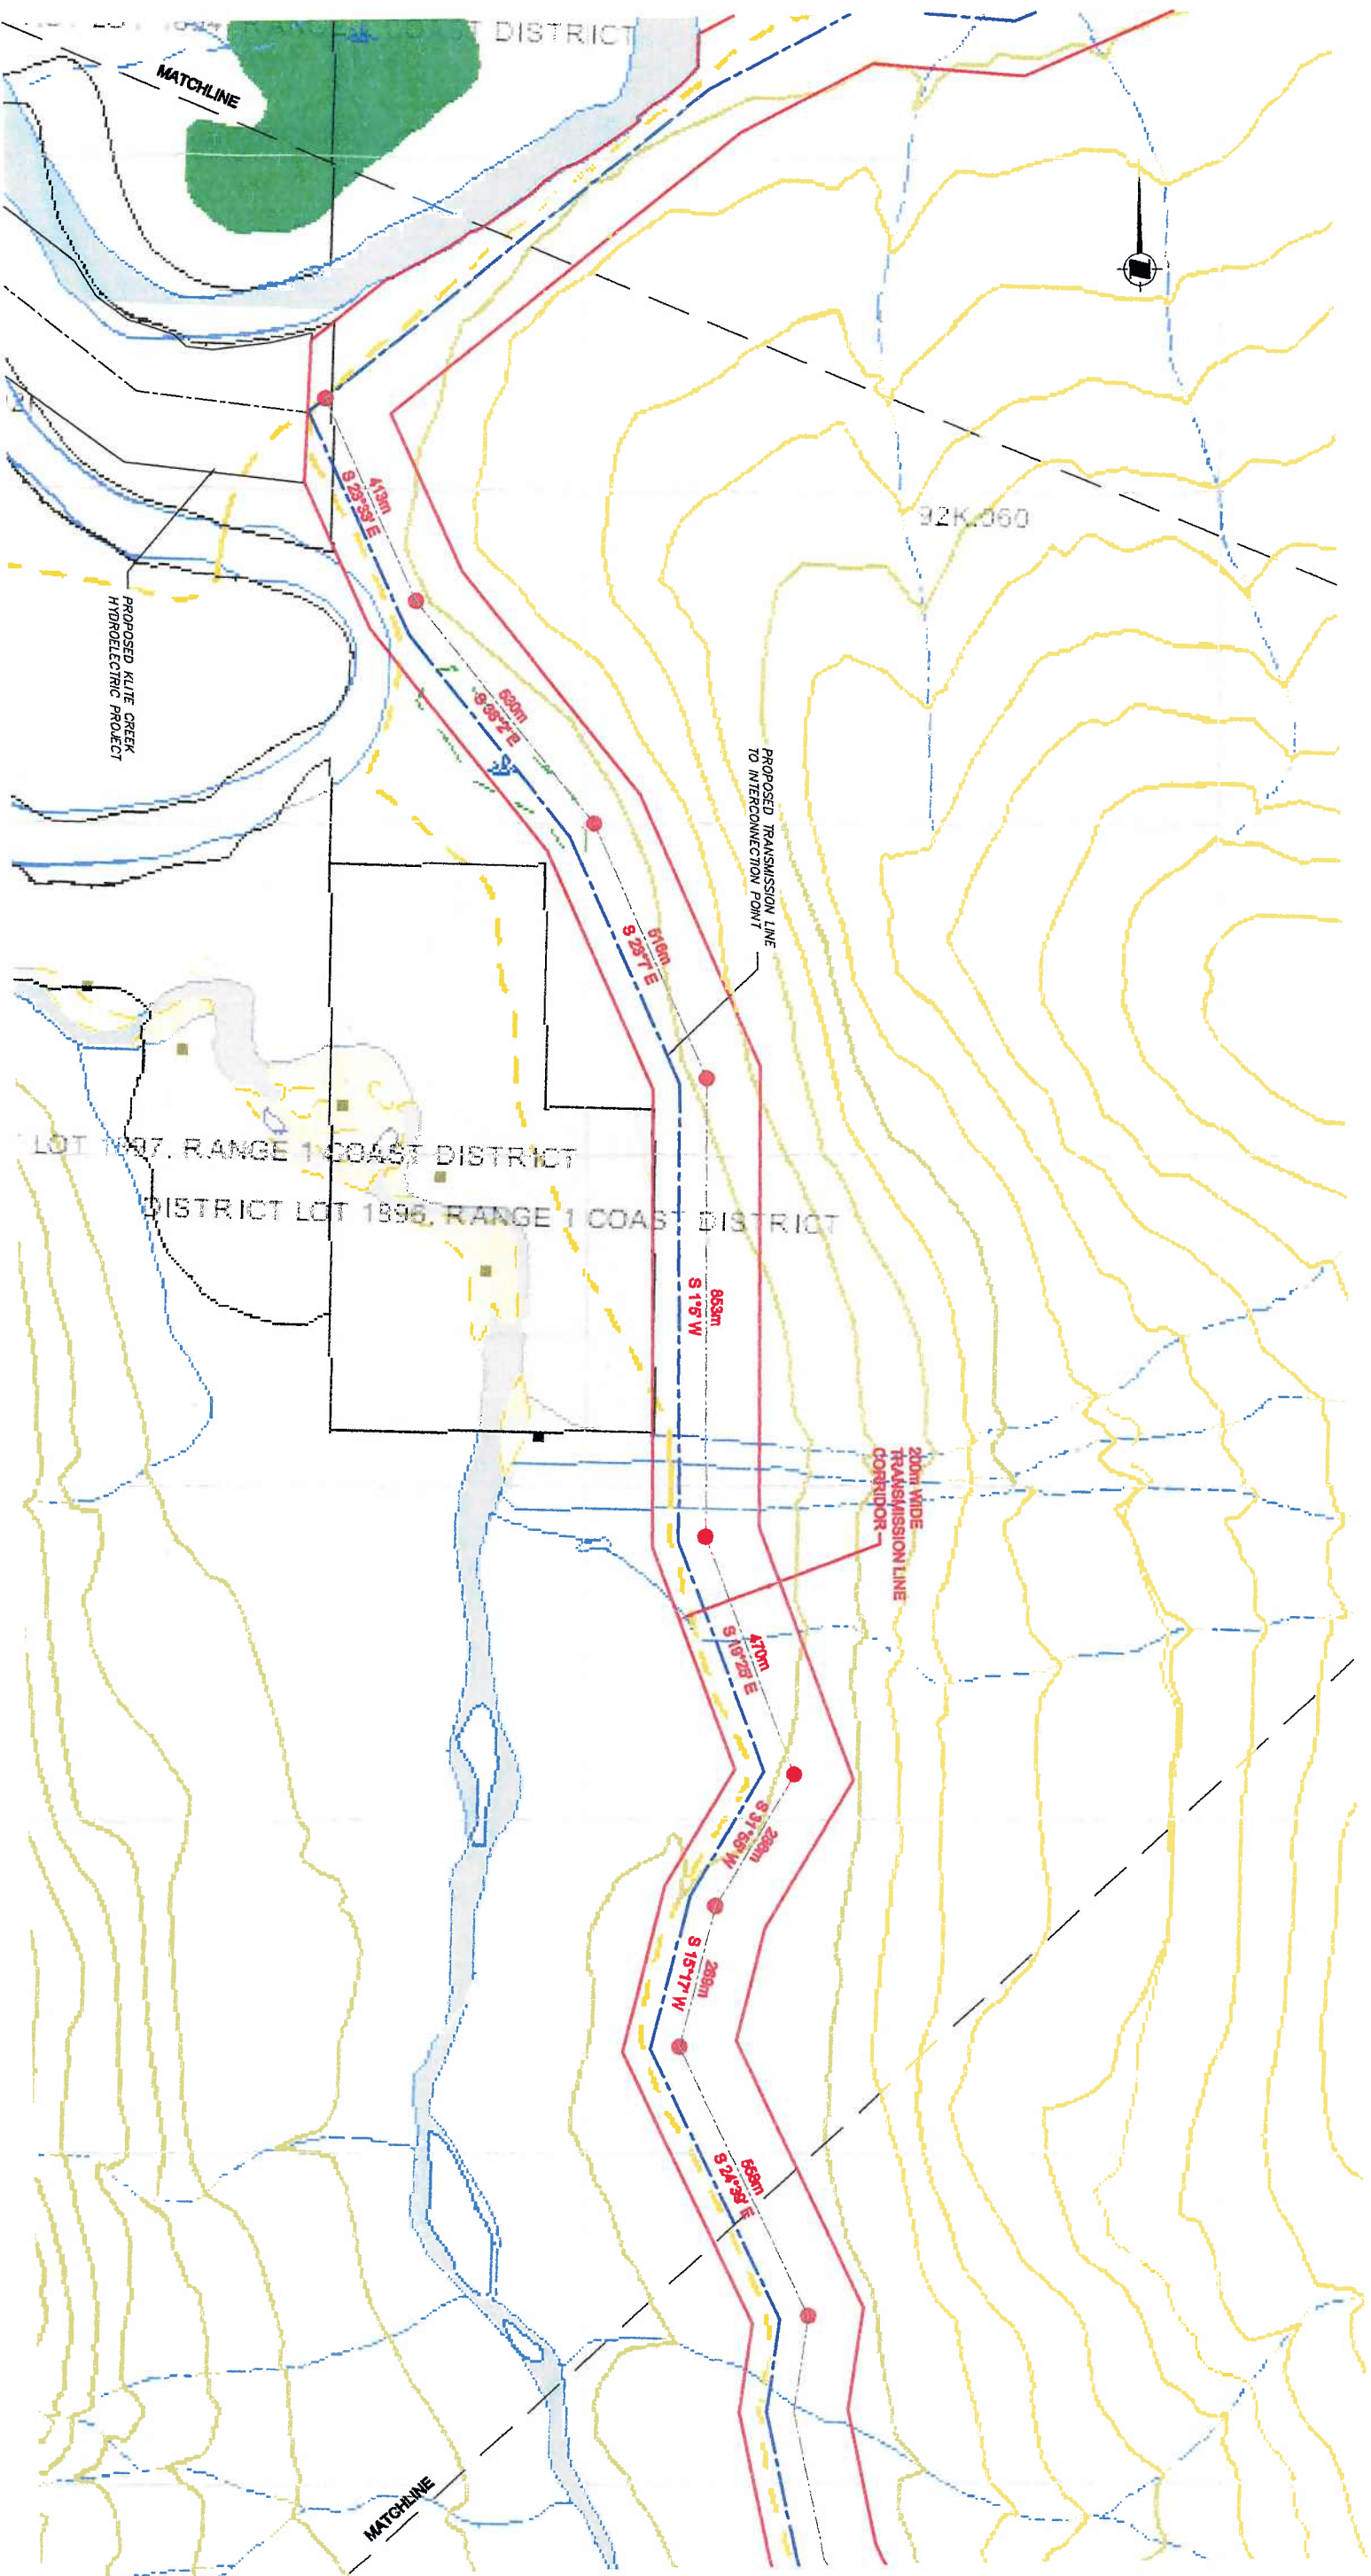

BASE MAP COMPILED FROM BC ONLINE CADASTER IMAGES.
SCALE 0 100 200 300 400 500 metres

HAWKEYE ENERGY CORPORATION			
RACoon CREEK HYDROELECTRIC PROJECT			
CROWN LAND APPLICATION AREAS			
TRANSMISSION LINE			
FIGURE 9E			
DATE	JAN 2008	DWG. No.	R 0