



PLAN OF PROPOSED  
SRW OVER A PORTION OF  
THE SE 1/4 Sec 13,  
Tp 22, R 17, W6M, KDYD

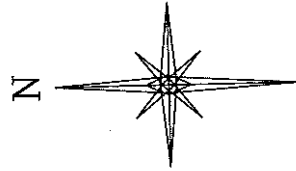

SCALE 1:1000

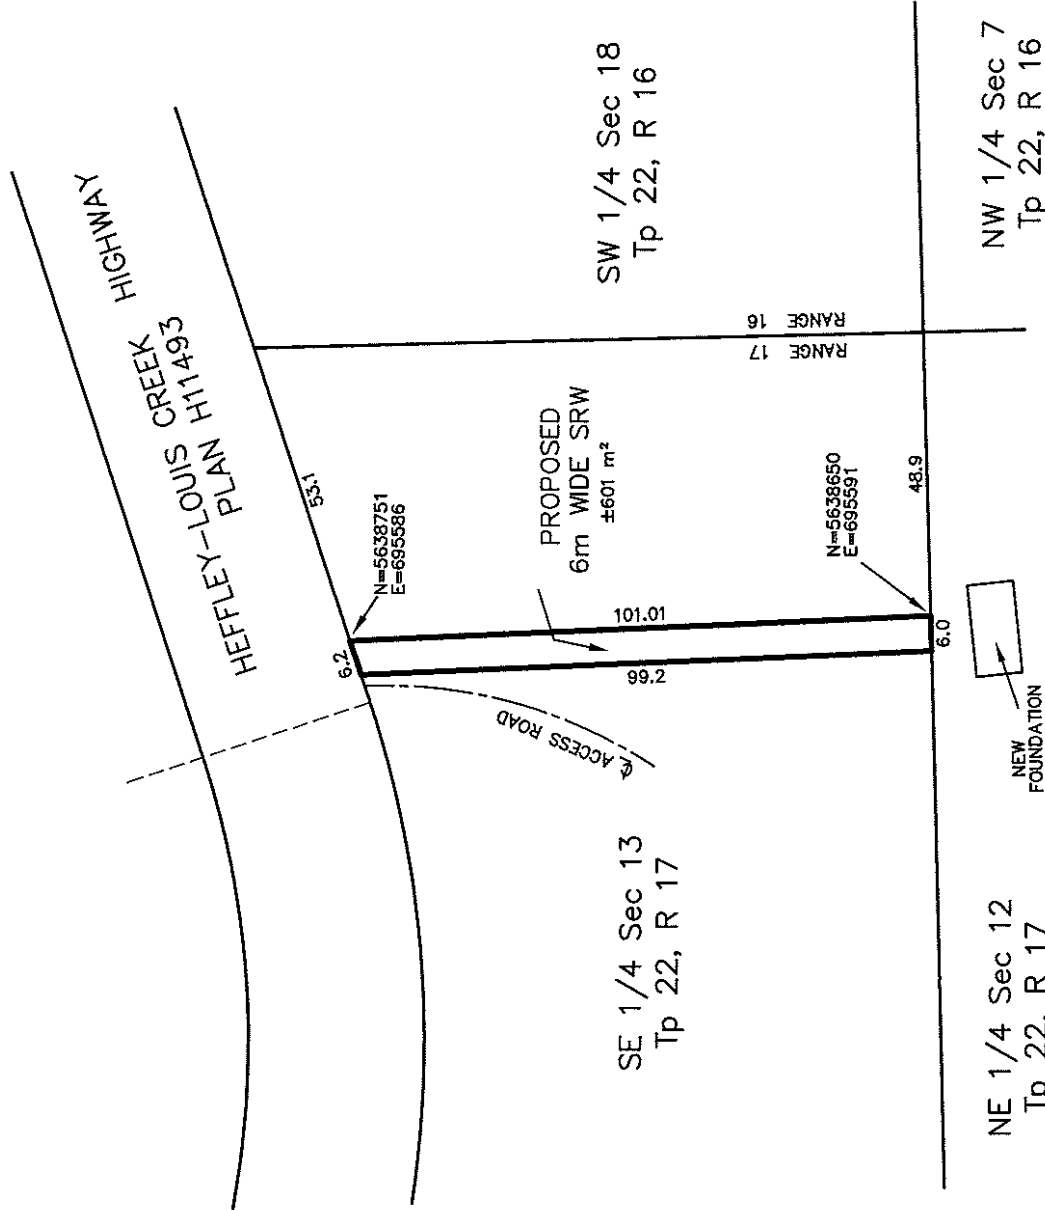

CAD FILE:K08-001-PRO1.DWG(FEB 14/08)

**UNDERHILL & UNDERHILL**  
PROFESSIONAL LAND SURVEYORS  
204-153 SEYMOUR STREET  
KAMLOOPS, B.C. V2C 2C7  
TEL. (250) 372-8835

DRAWN BY: BMR FB: 542 P-51-53 FILE NO: K08-001

Z-8817