


SOUTHWESTERN BRITISH COLUMBIA
N.T.S.



- INTAKE
- PENSTOCK
- POWERHOUSE
- TRANSMISSION LINE
- INTERCONNECTION POINT (AM BROWN CREEK HYDROELECTRIC PROJECT TRANSMISSION LINE)

BASE MAP, NTS 92K

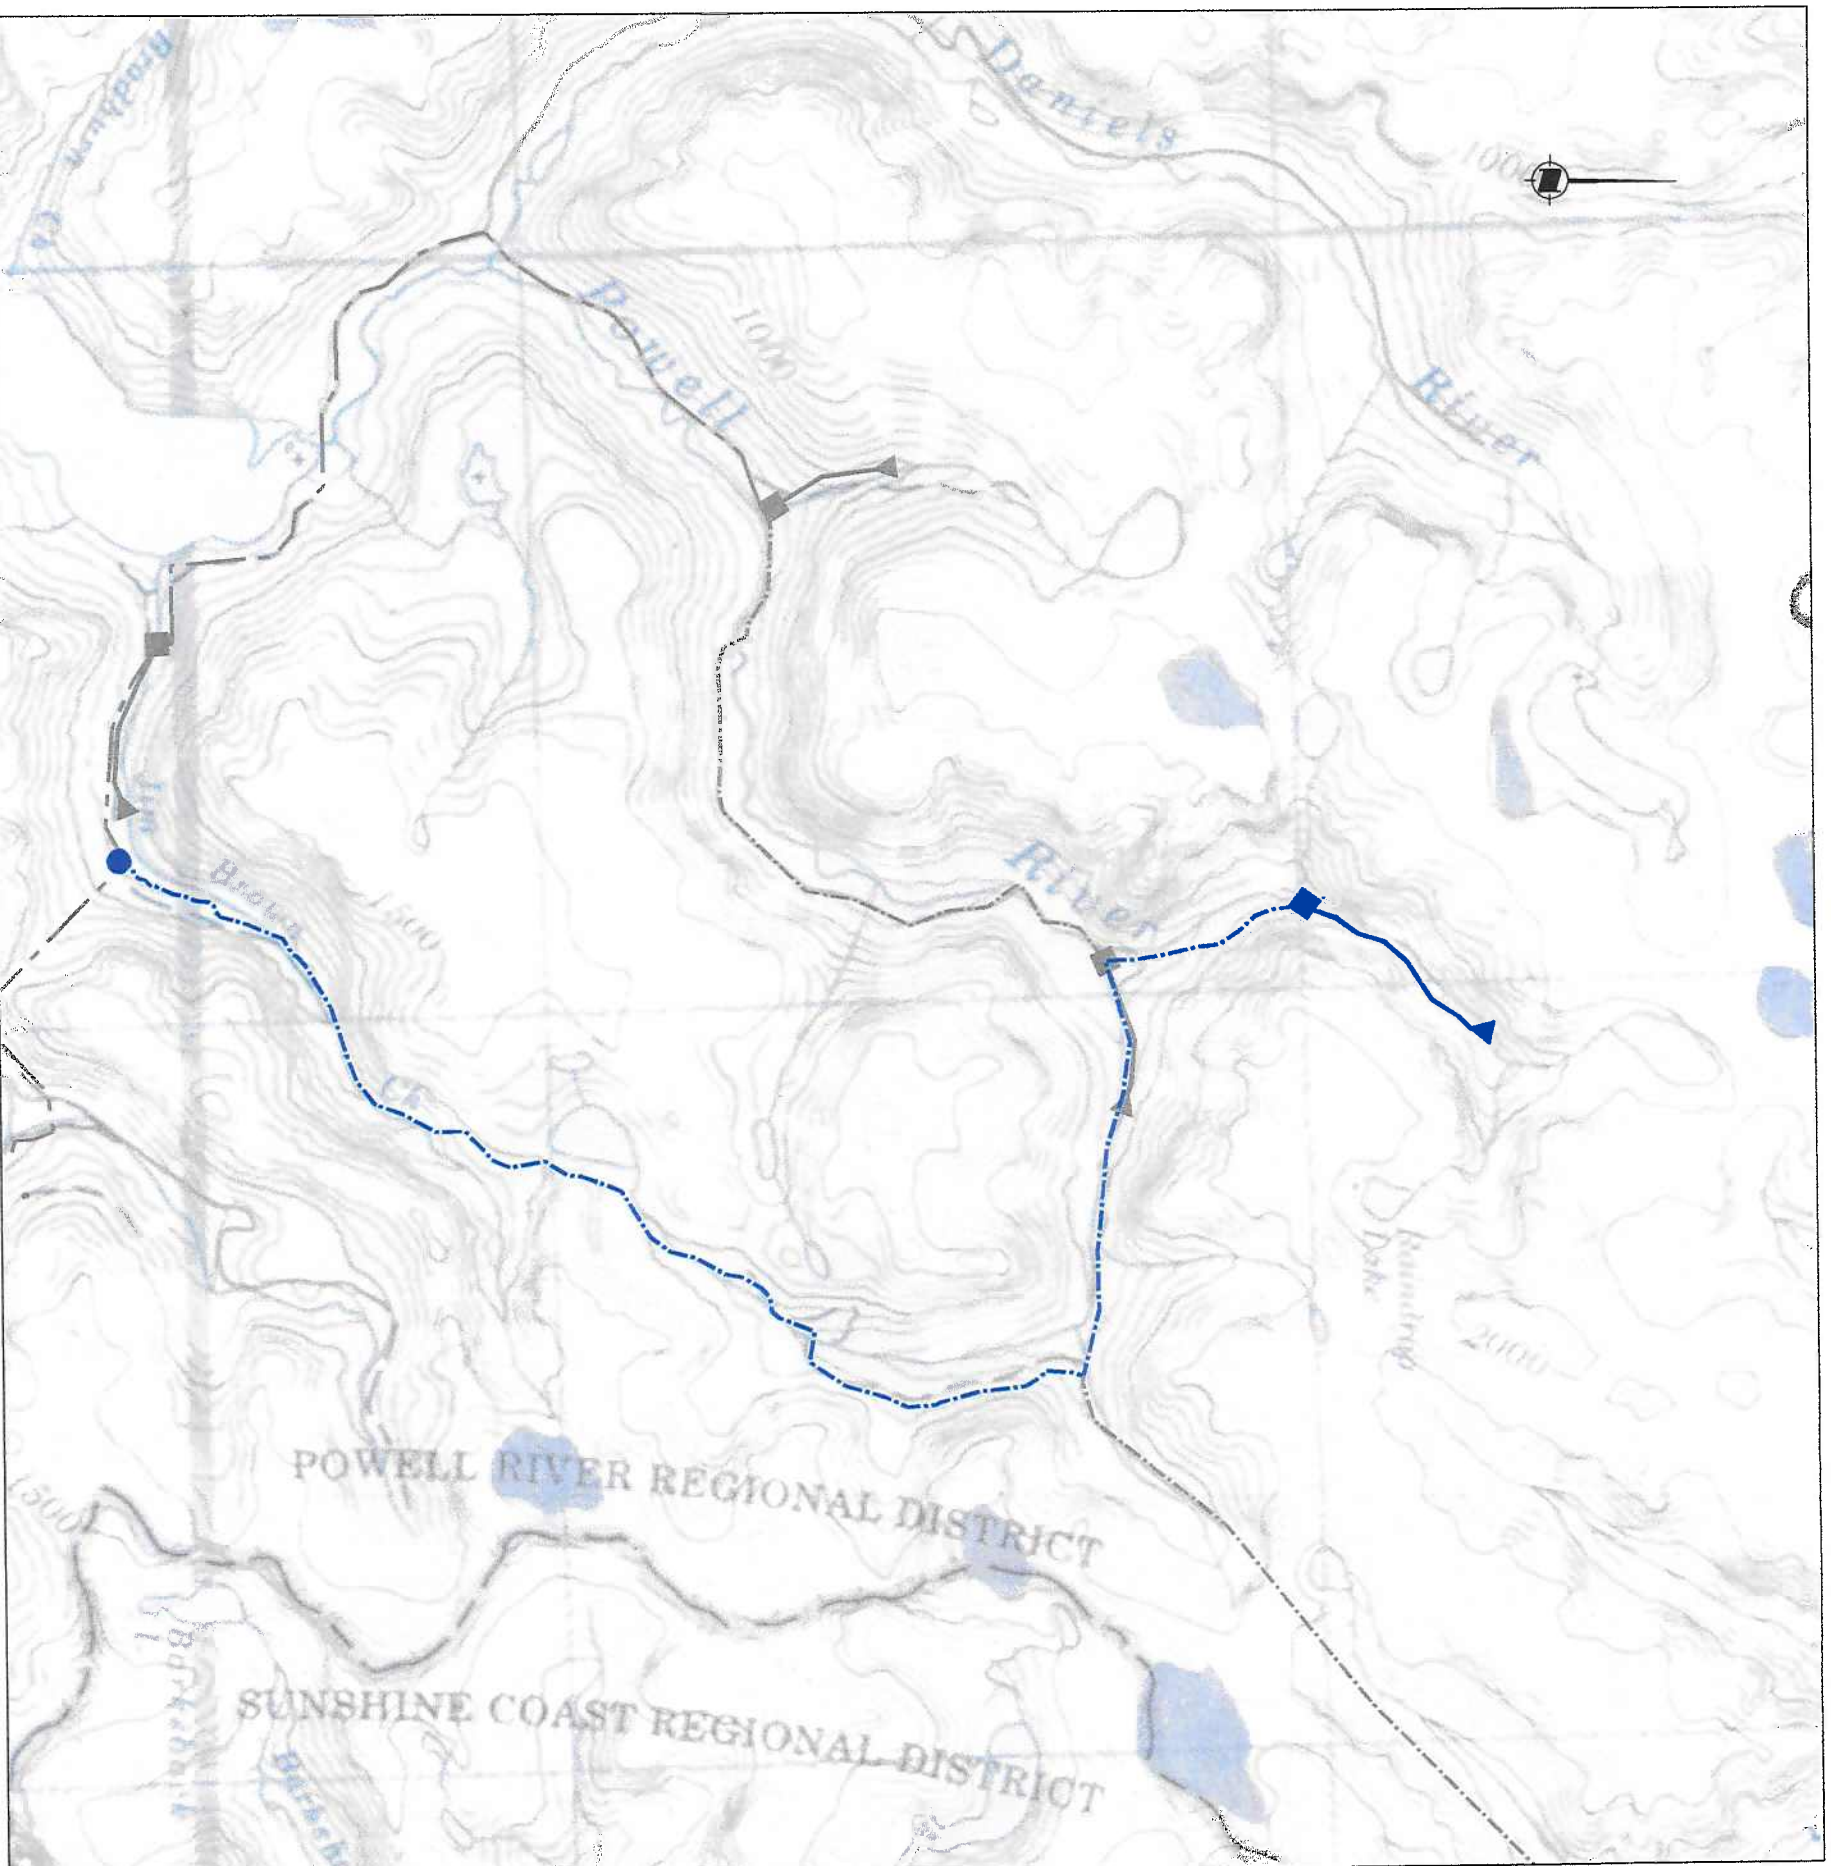

HAWKEYE ENERGY CORPORATION

UPPER POWELL RIVER HYDROELECTRIC PROJECT

LOCATION PLAN

FIGURE 1

DATE APR 2008

DWG. No.

R 0