


5-2

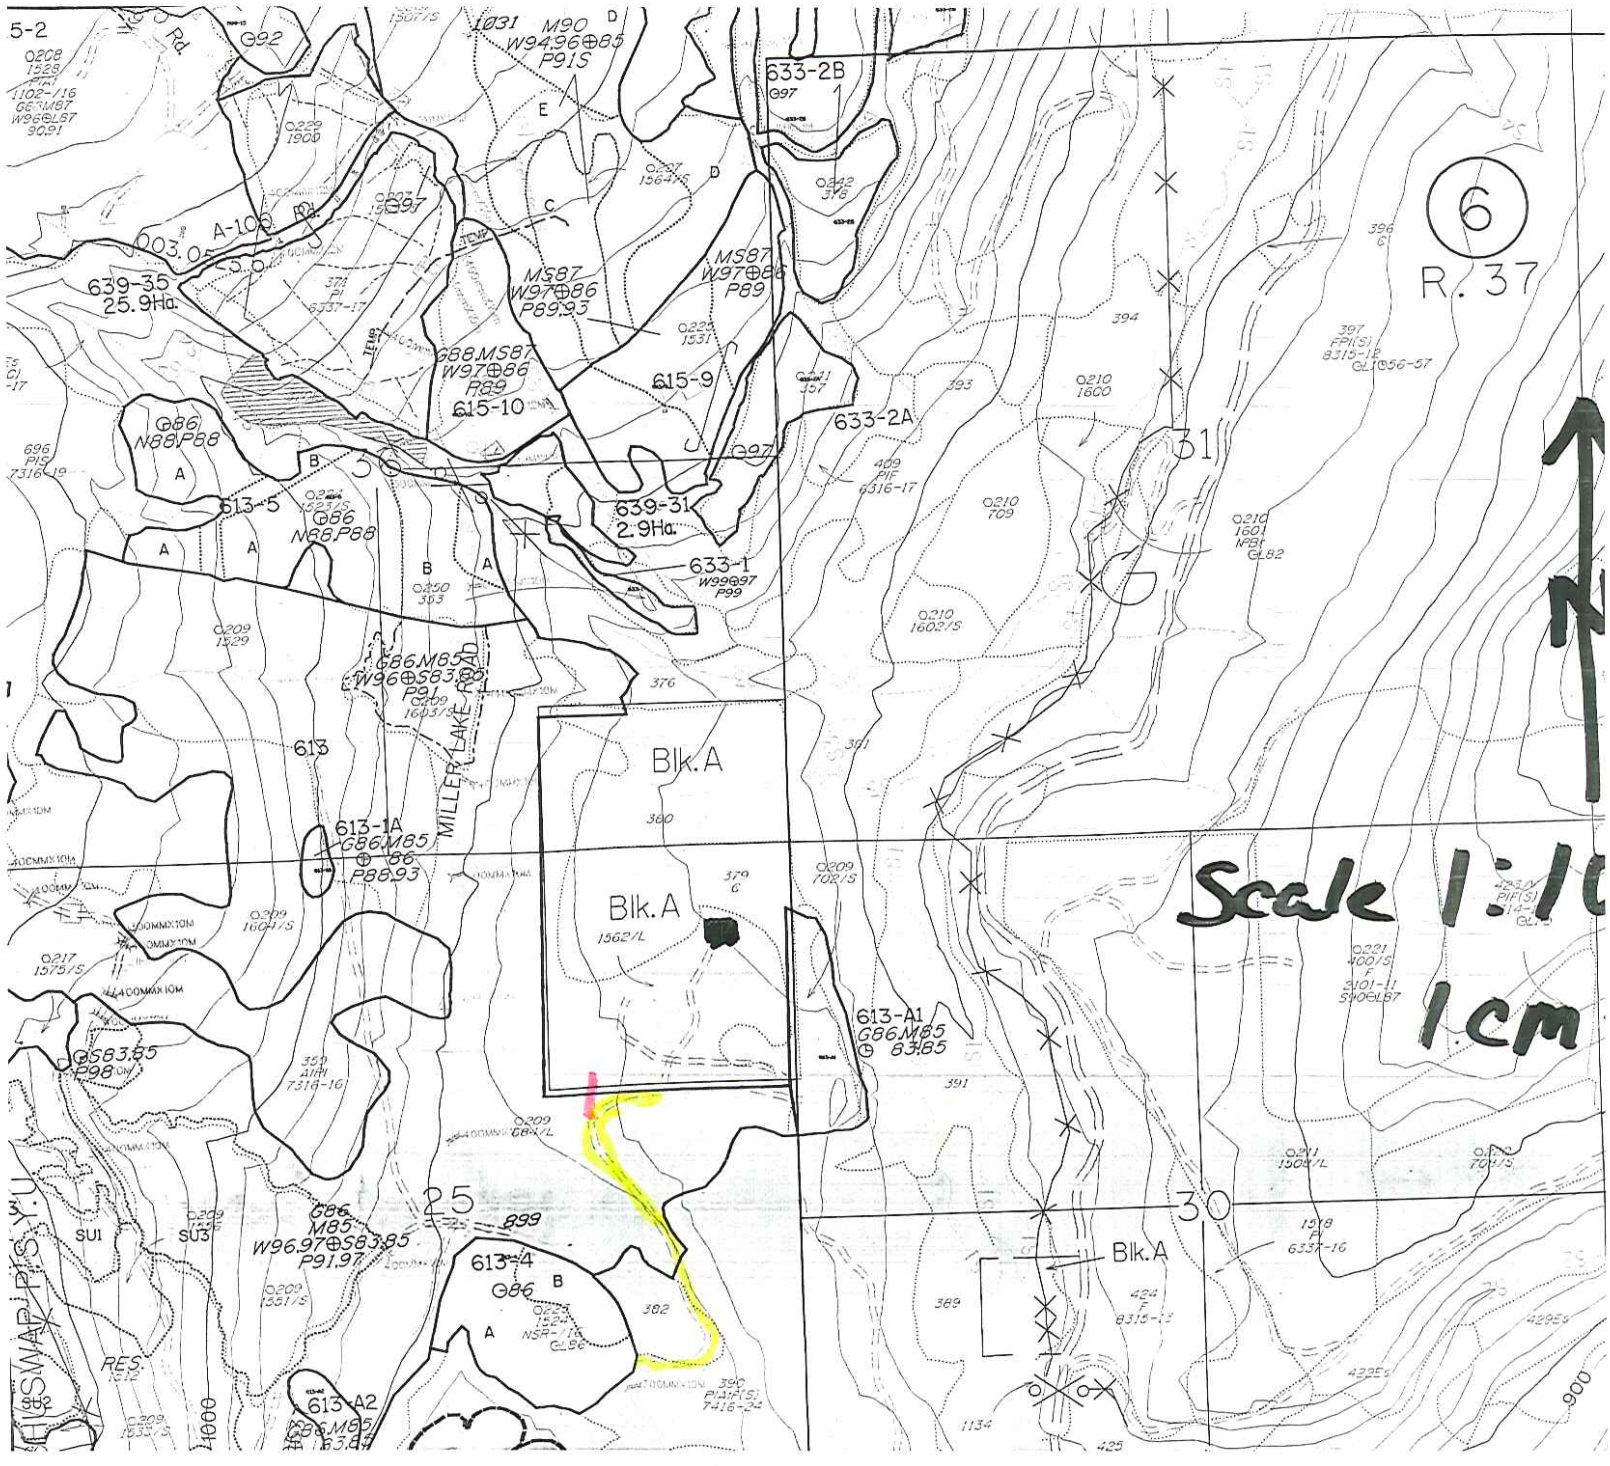

6
R. 37

Scale 1:10
1cm

- yellow is old logging road



EXISTING RD
FORMALLY 1100 RD



PORPOSED
RIGHTOFWAY