


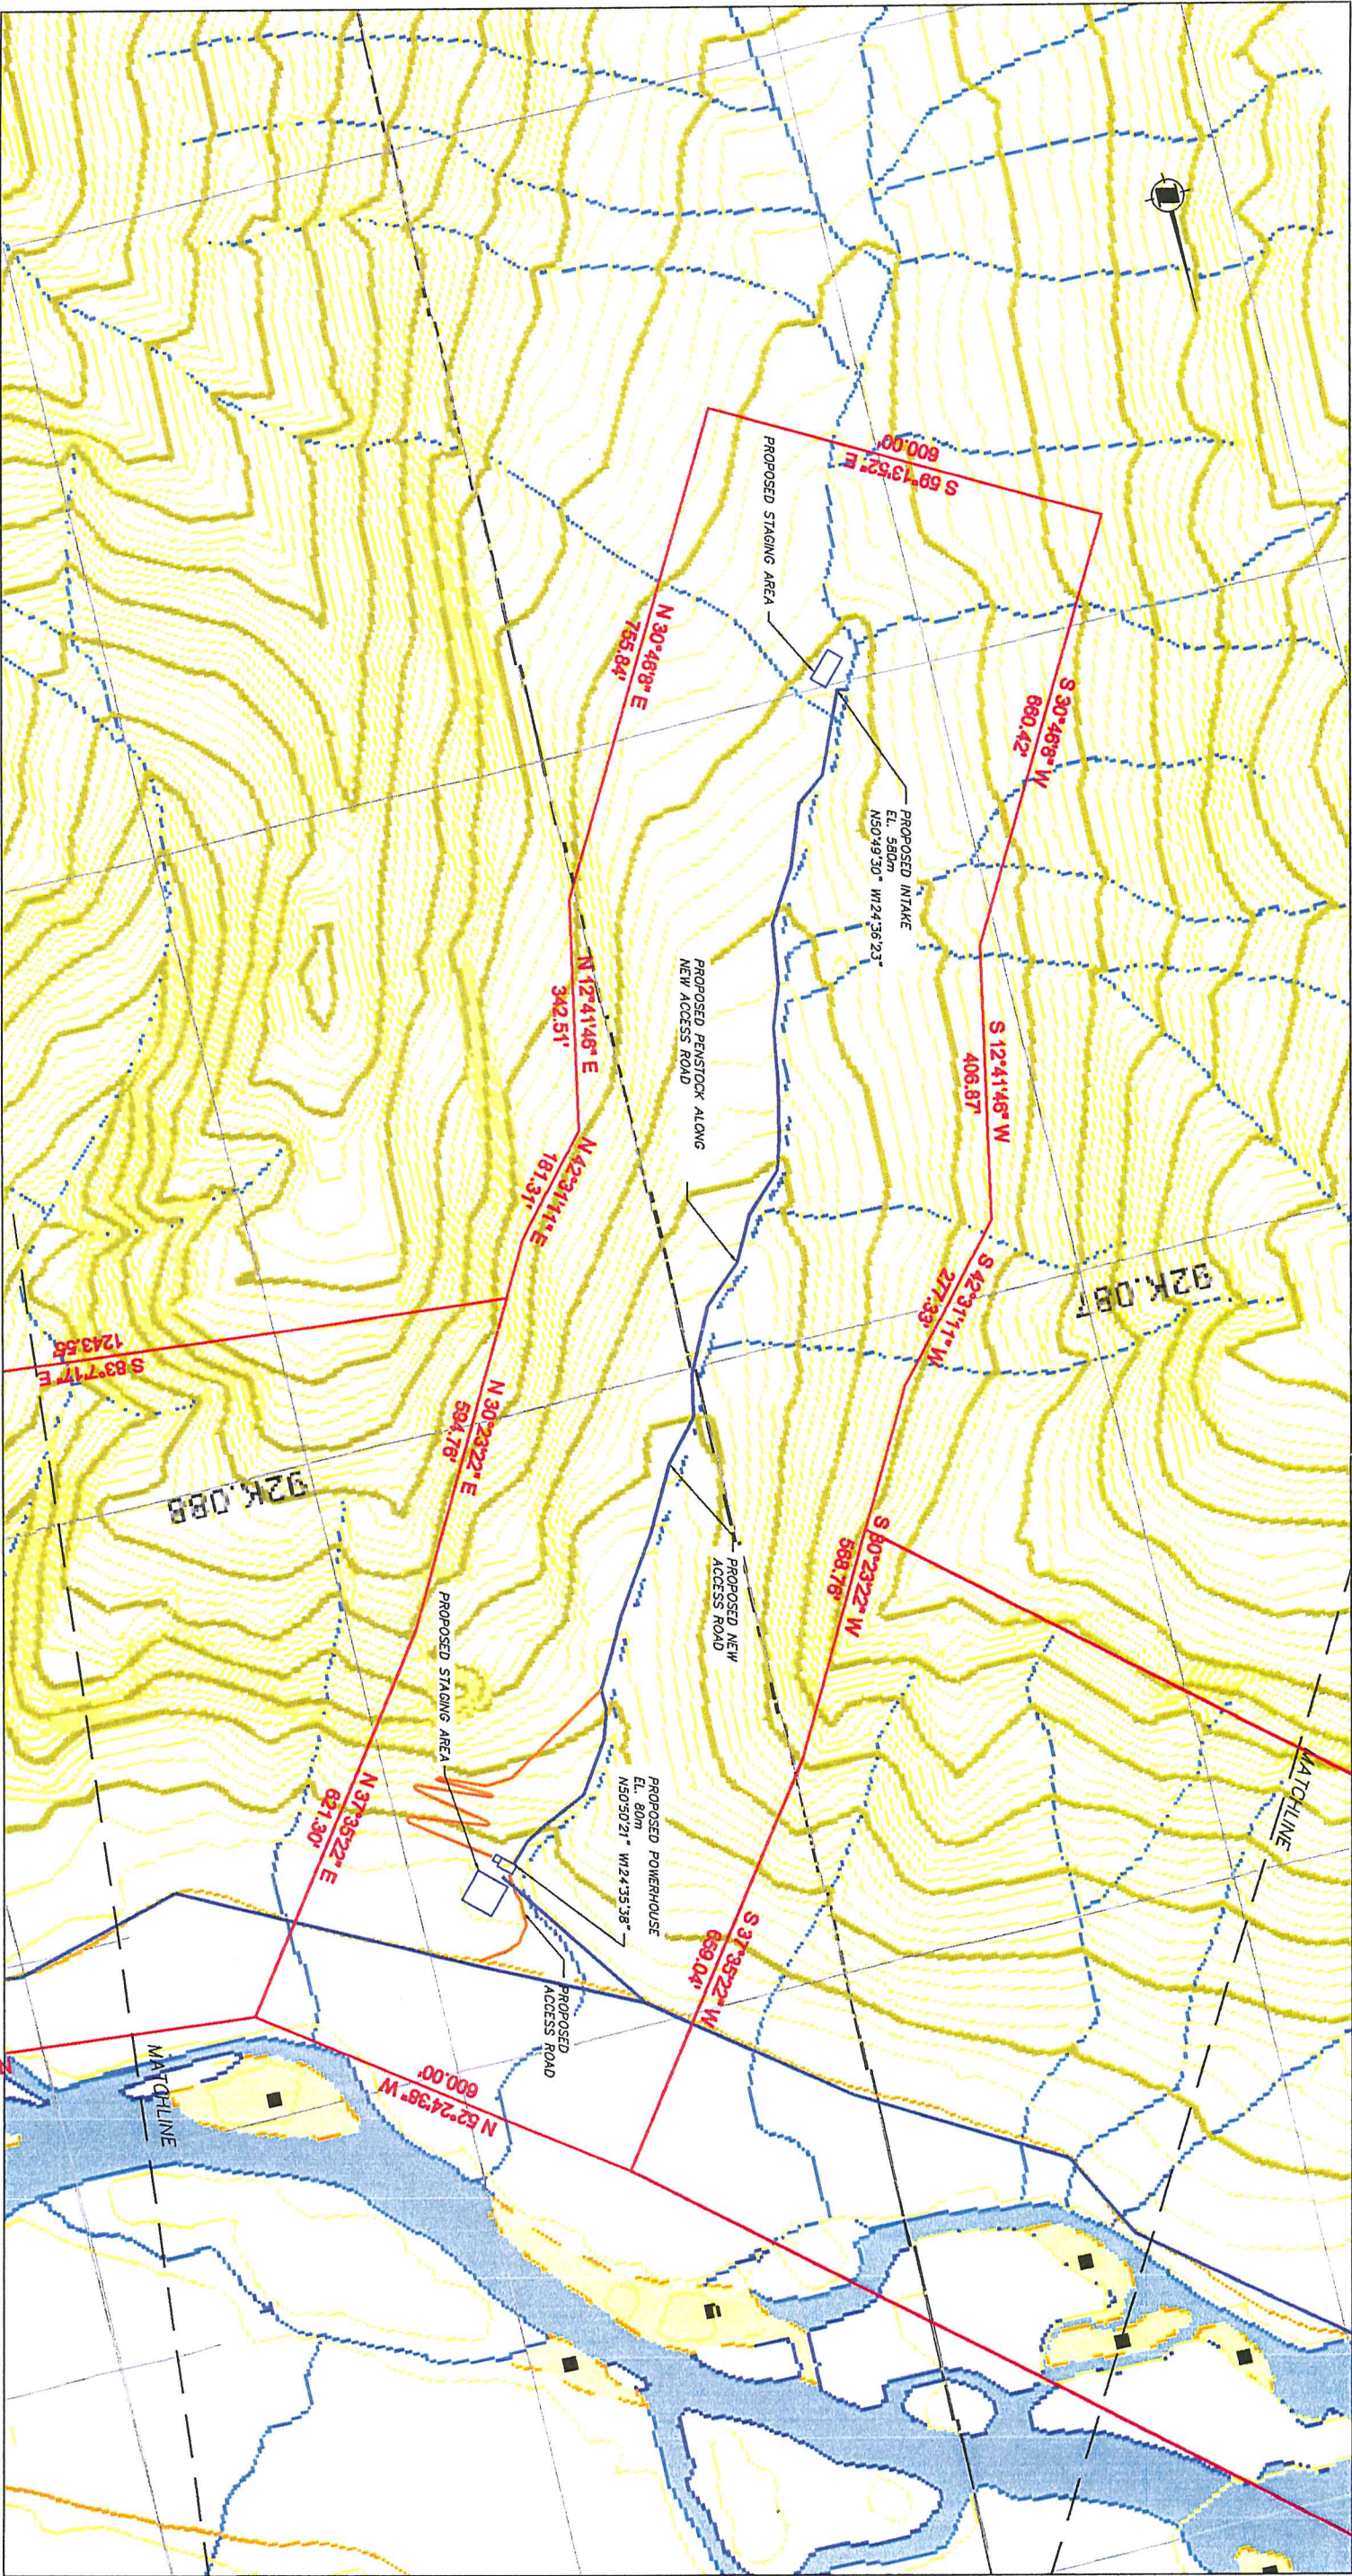

CROWN LAND APPLICATION AREAS:

INTAKE, PENSTOCK, POWERHOUSE AND ACCESS ROADS = 152 ha

TRANSMISSION LINE = 1085 ha

TOTAL = 1237 ha

BASE MAP: COMPILED FROM BC ONLINE CADASTER IMAGES.

SCALE 0 100 200 300 400 metres

HAWKEYE POWER CORPORATION

ZZ CREEK TRIBUTARY 3 TO SOUTHGATE RIVER
HYDROELECTRIC PROJECT

CROWN LAND APPLICATION AREA

FIGURE 9A

DATE APR 2008

DWG. No.

R 0