
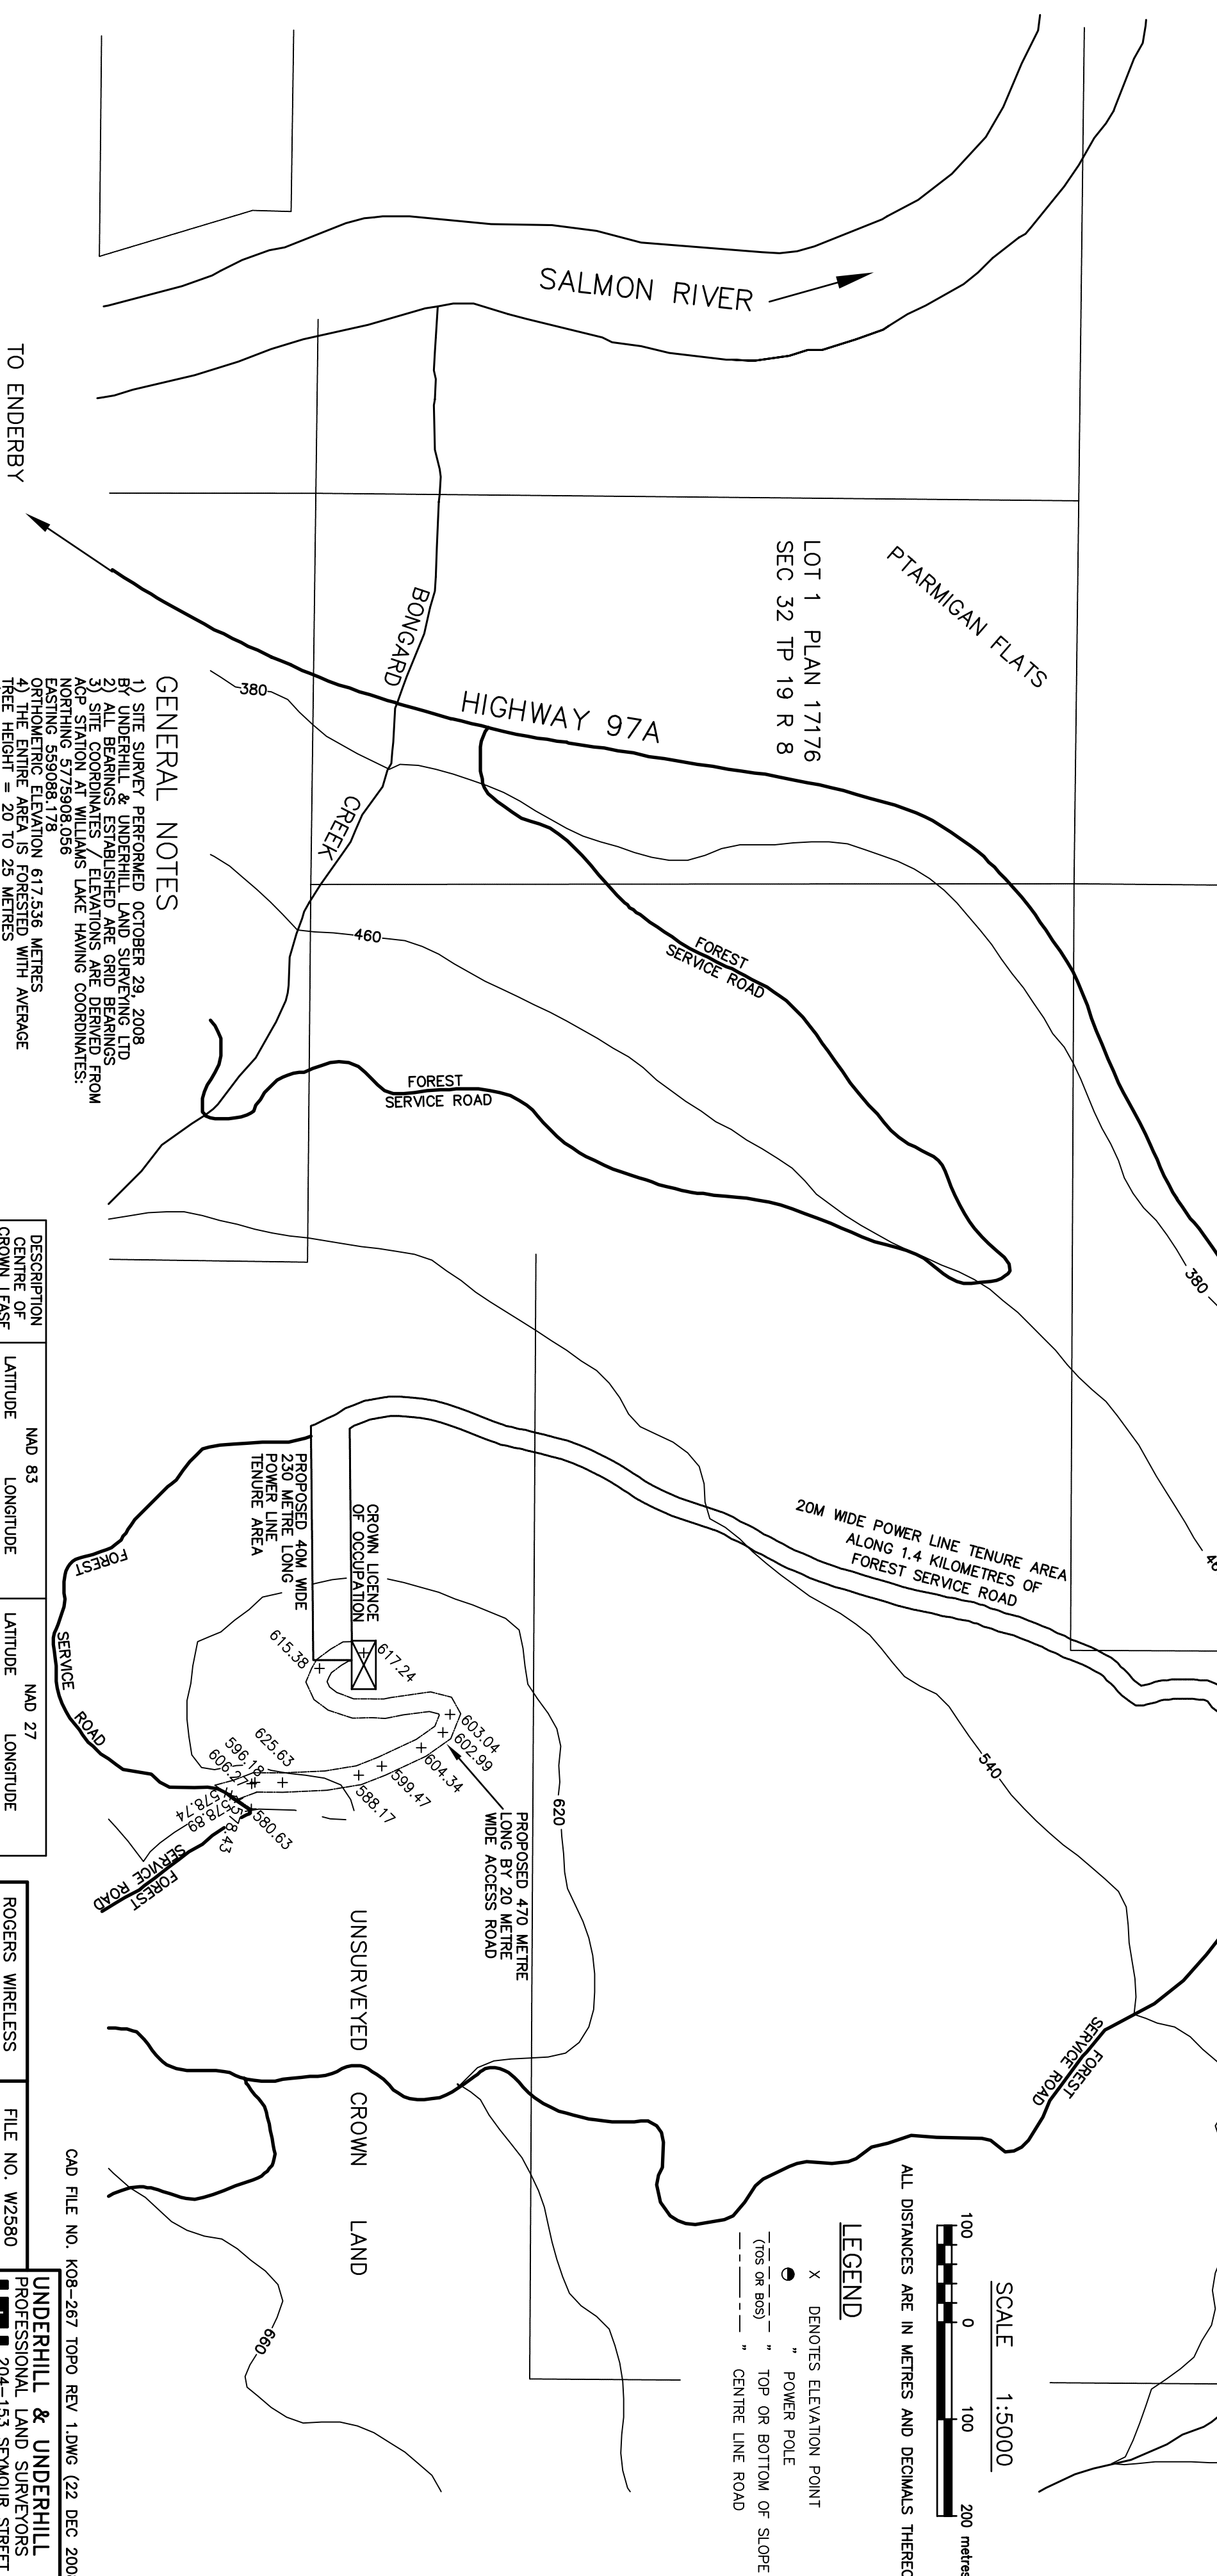
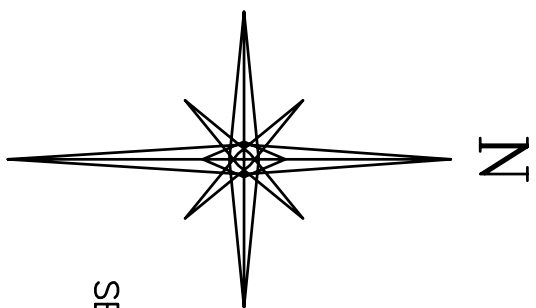


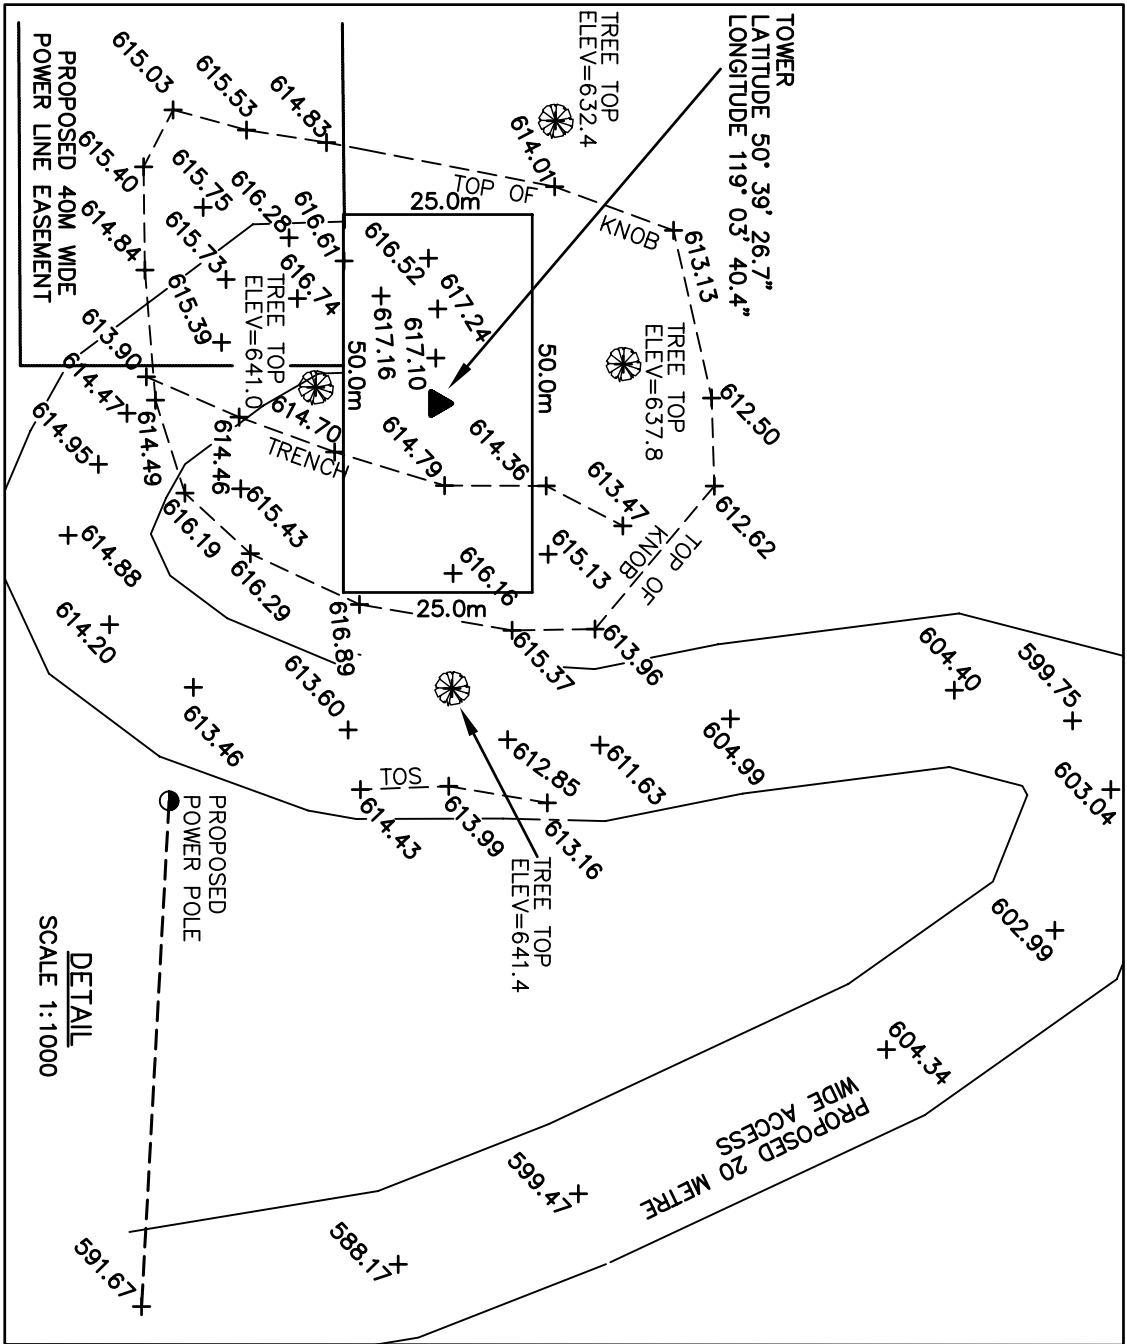

GENERAL NOTES

- 1) SITE SURVEY PERFORMED OCTOBER 29, 2008 BY UNDERHILL & UNDERHILL LAND SURVEYING LTD
- 2) ALL BEARINGS ESTABLISHED ARE GRID BEARINGS
- 3) SITE COORDINATES / ELEVATIONS ARE DERIVED FROM ACP STATION AT WILLIAMS LAKE HAVING COORDINATES: NORTHING 5775908.056 EASTING 559088.178
- 4) THE ENTIRE AREA IS FORESTED WITH AVERAGE TREE HEIGHT = 20 TO 25 METRES
- 5) THERE ARE NO EXISTING TOWERS AT THE SITE

DESCRIPTION	NAD 83	NAD 27
CENTRE OF CROWN LEASE	LATITUDE LONGITUDE	LATITUDE LONGITUDE
TOWER	50° 39' 26.7" 119° 03' 40.4"	50° 39' 27.1" 119° 03' 36.2"

ROGERS WIRELESS	FILE NO. W2560
MARA LAKE	

UNDERHILL & UNDERHILL
PROFESSIONAL LAND SURVEYORS
204-153 SEMOUR STREET
KAMLOOPS, B.C. V2C 2C7
TEL. (250) 372-8835

LEGEND

- X DENOTES ELEVATION POINT
- " POWER POLE
- (TOS OR BOS) " TOP OR BOTTOM OF SLOPE
- " CENTRE LINE ROAD



ALL DISTANCES ARE IN METRES AND DECIMALS THEREOF