


THIS DRAWING SHALL NOT BE REPRODUCED IN ANY MANNER, OR FOR ANY PURPOSE, EXCEPT BY WRITTEN PERMISSION OF CANADIAN PROJECTS LIMITED AND IS PROTECTED BY COPYRIGHT LAW. ©2004 THIS DRAWING MUST BE STAMPED, SIGNED AND DATED TO BE APPROVED FOR CONSTRUCTION. VOID ALL DRAWINGS BEARING AN EARLIER DATE OR REVISION NUMBER.

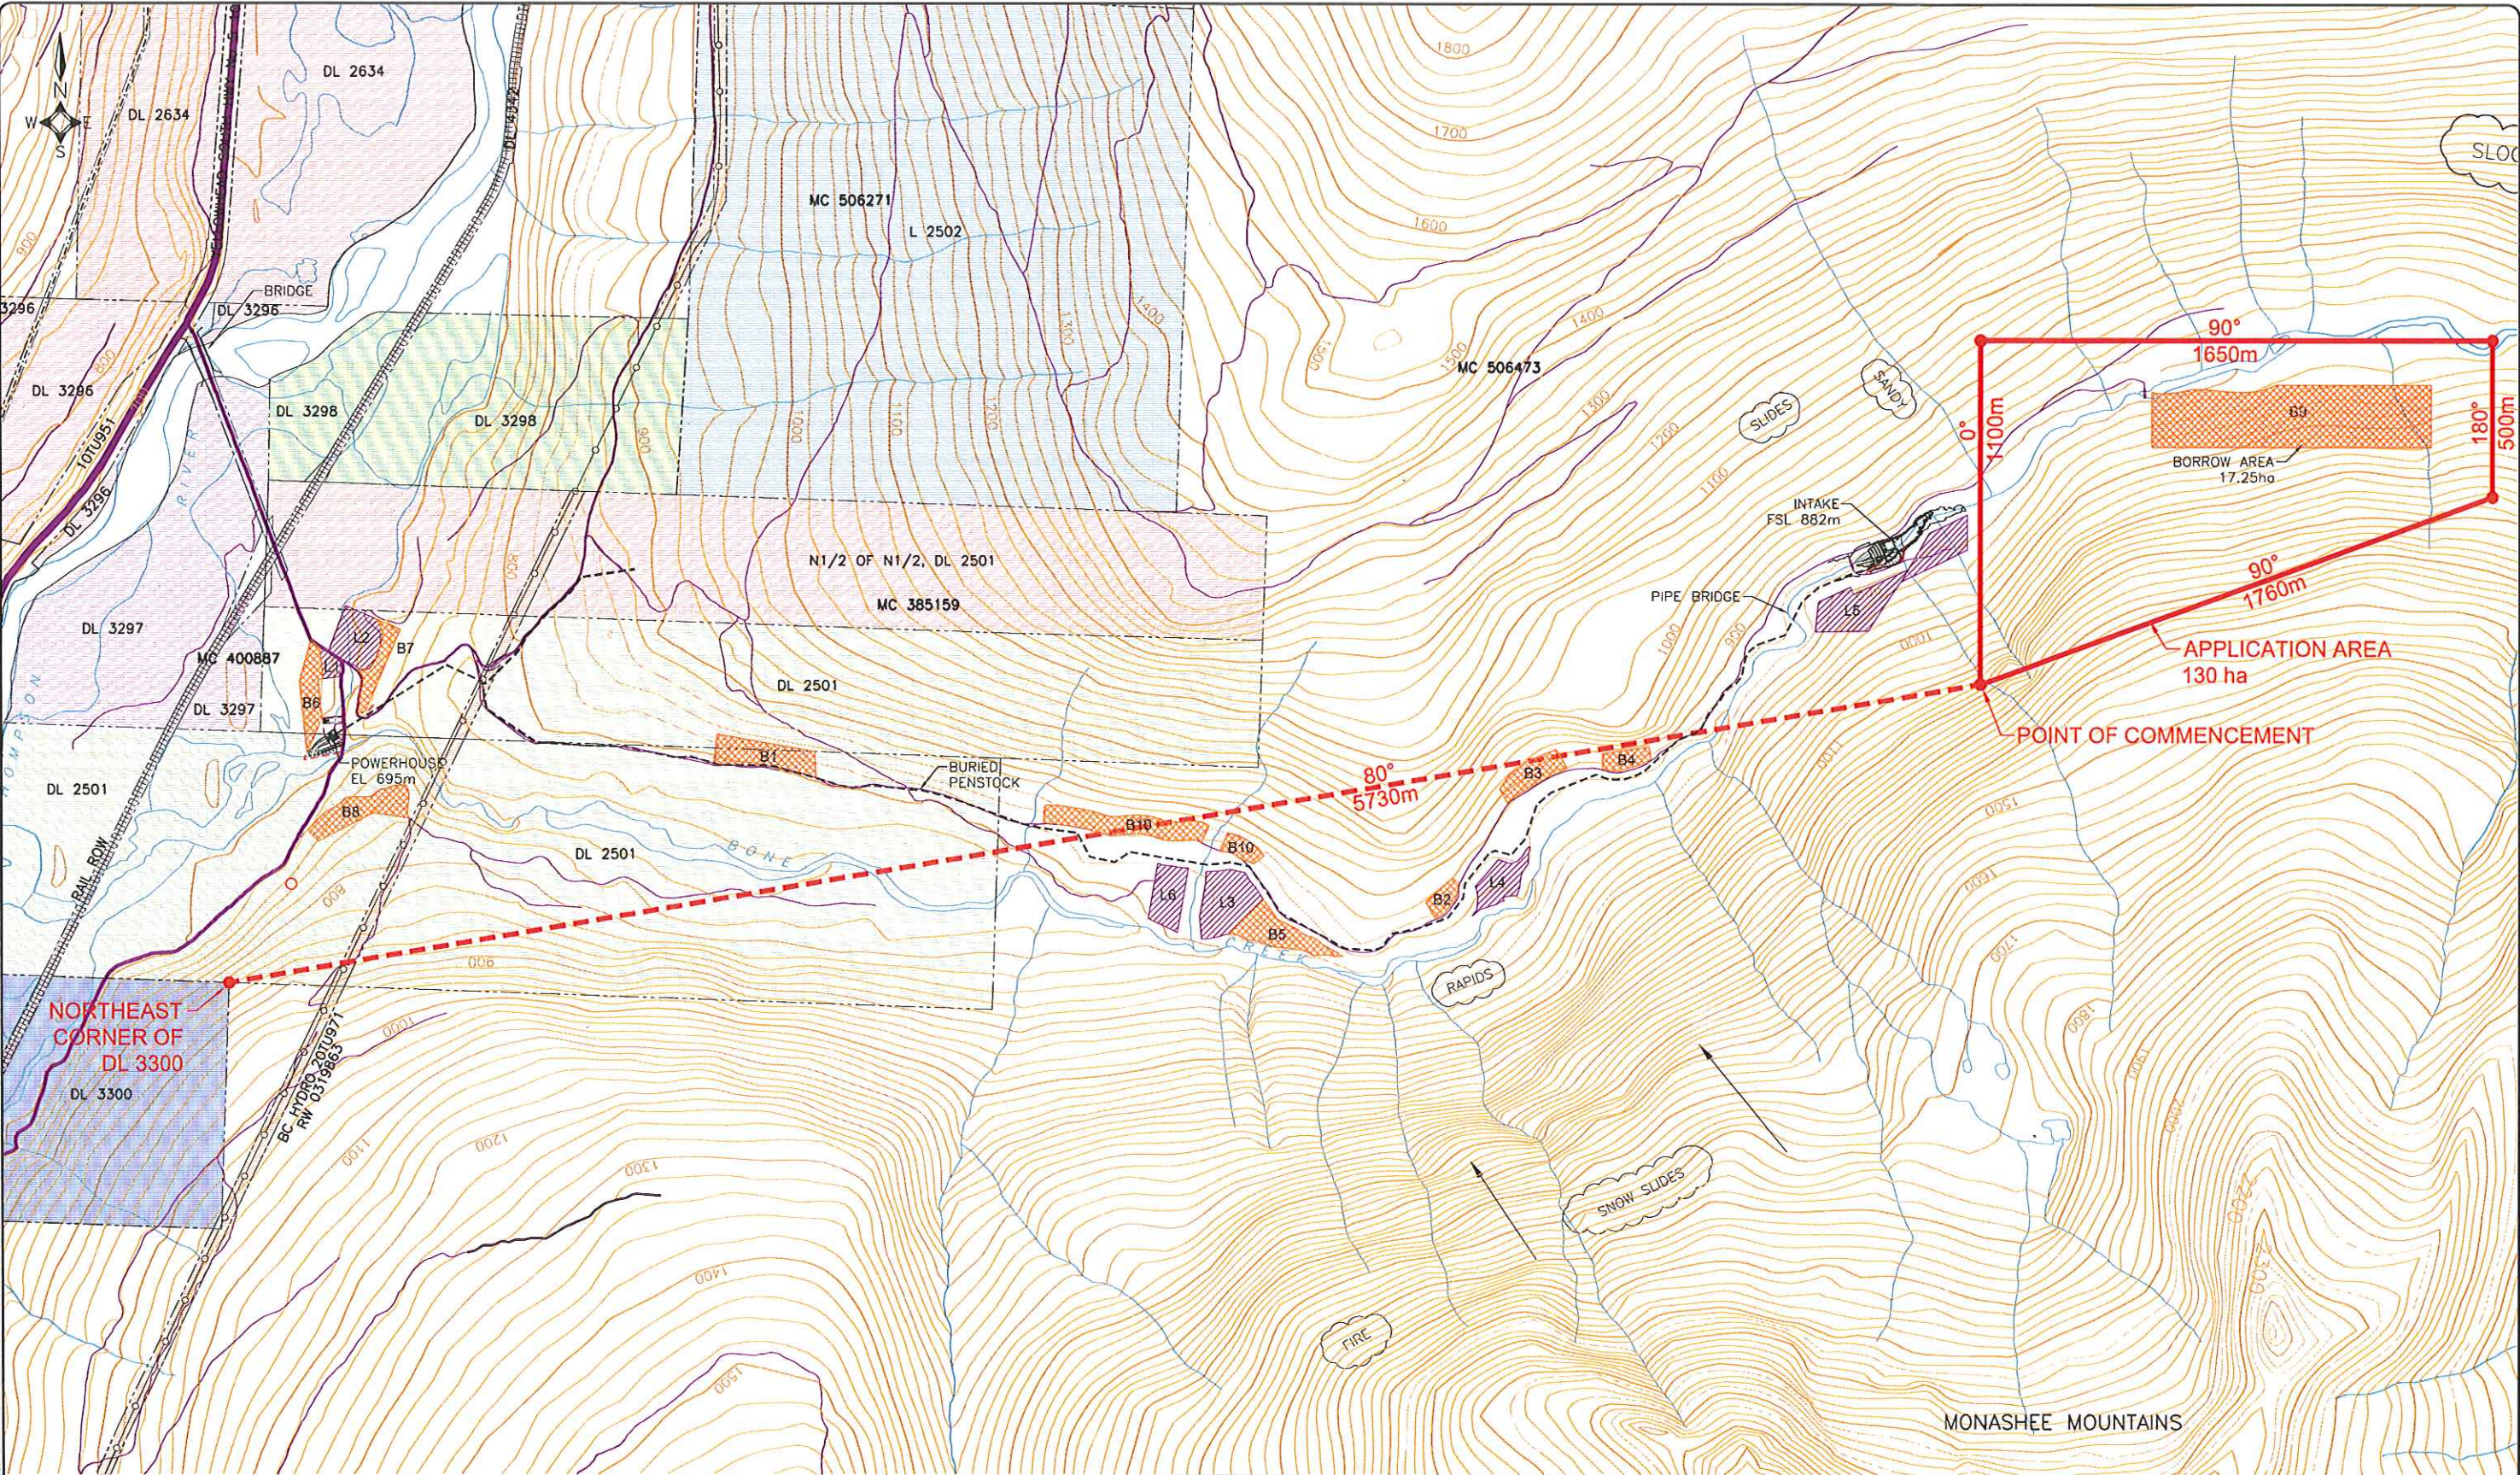


NOTES

1. BASE MAPPING IS BC TRIM PROVIDED BY AERO GEOMATICS LTD.
2. CONTOUR INTERVAL IS 20m.
3. CADASTRAL INFO PROVIDED BY AERO GEOMATICS LTD., JANUARY 2005
4. ALL BEARINGS ARE CLOCKWISE FROM GRID NORTH.
5. LAND AREAS DENOTED BY DASHED RED LINES ARE CONCEPTUAL REPRESENTATIONS OF EXPECTED FINAL LAND TENURE REQUIREMENTS.

LEGEND

- CONTOUR - MAJOR
- CONTOUR - MINOR
- ROADS/TRAILS
- RIVERS/CREEKS
- TRANSMISSION LINE
- CN RAIL LINE
- PIPELINE
- LEGAL LOT BOUNDARY
- BORROW AREA
- LAYDOWN AREA

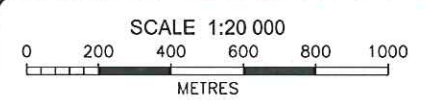

A	09	02	27	FOR APPLICATION	AKS	TFP	AKS
REV	Y	M	D	REVISION DESCRIPTION	DES	DRN	CHK



CANADIAN HYDRO DEVELOPERS, INC.

BONE HYDRO PROJECT
GENERAL
PROJECT LAND AREA
PLAN

PROJECT NUMBER	1001-028
CADD NUMBER	4.3.112
DRAWING NUMBER	128