


Allian Oger
Strata Lot 4, Dis. Lot3871,
ODYD, Strata Plan KAS968


Okanagan Lake

NORTH

Draw #1
Nov 23/09

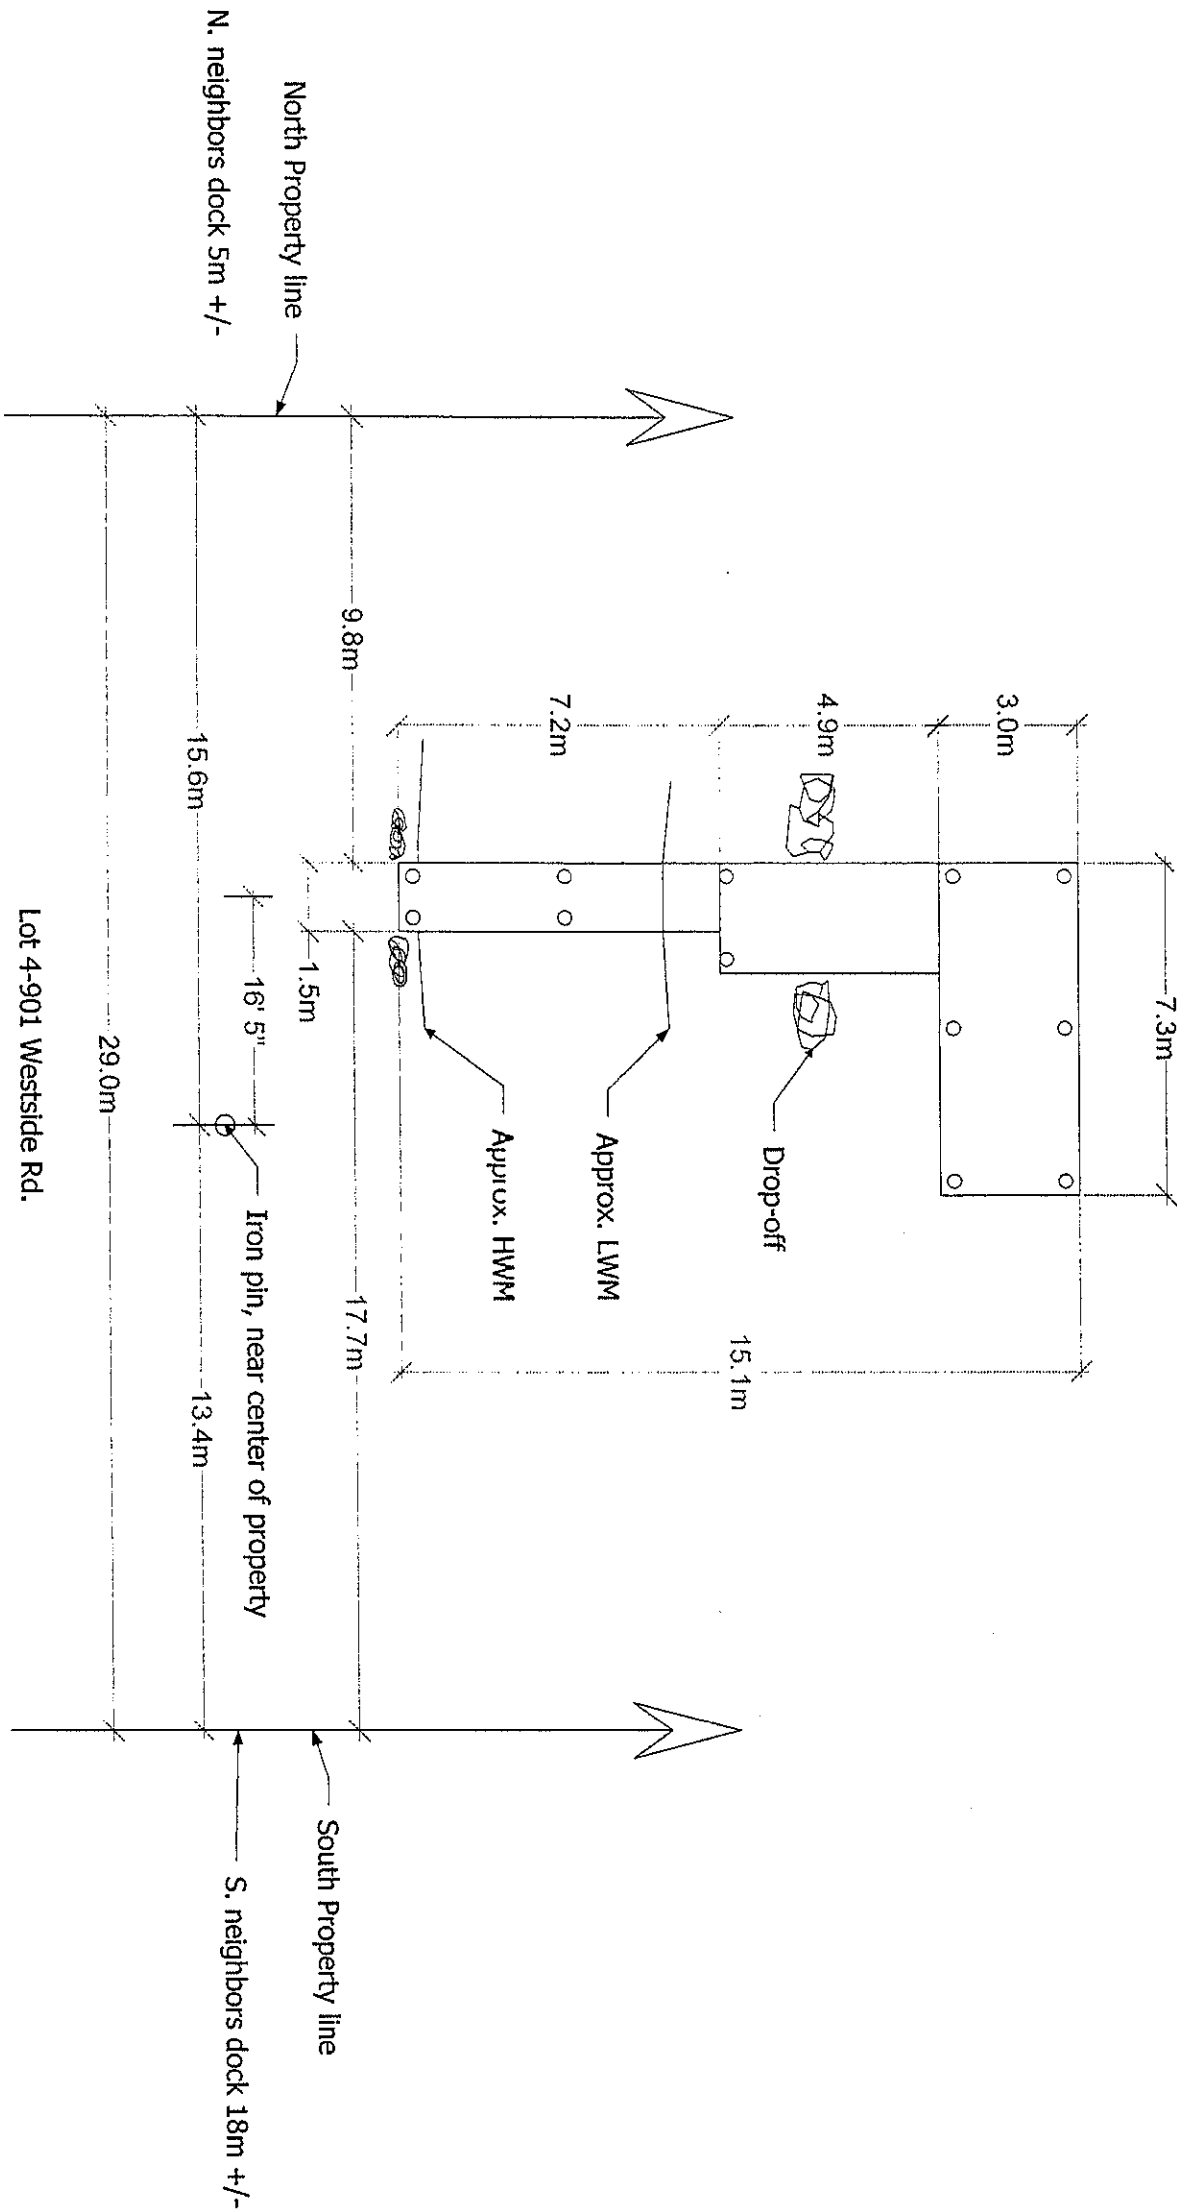

Allan Oger
Strata Lot 4, Dis. Lot 3871,
ODYD, Strata Plan KAS968

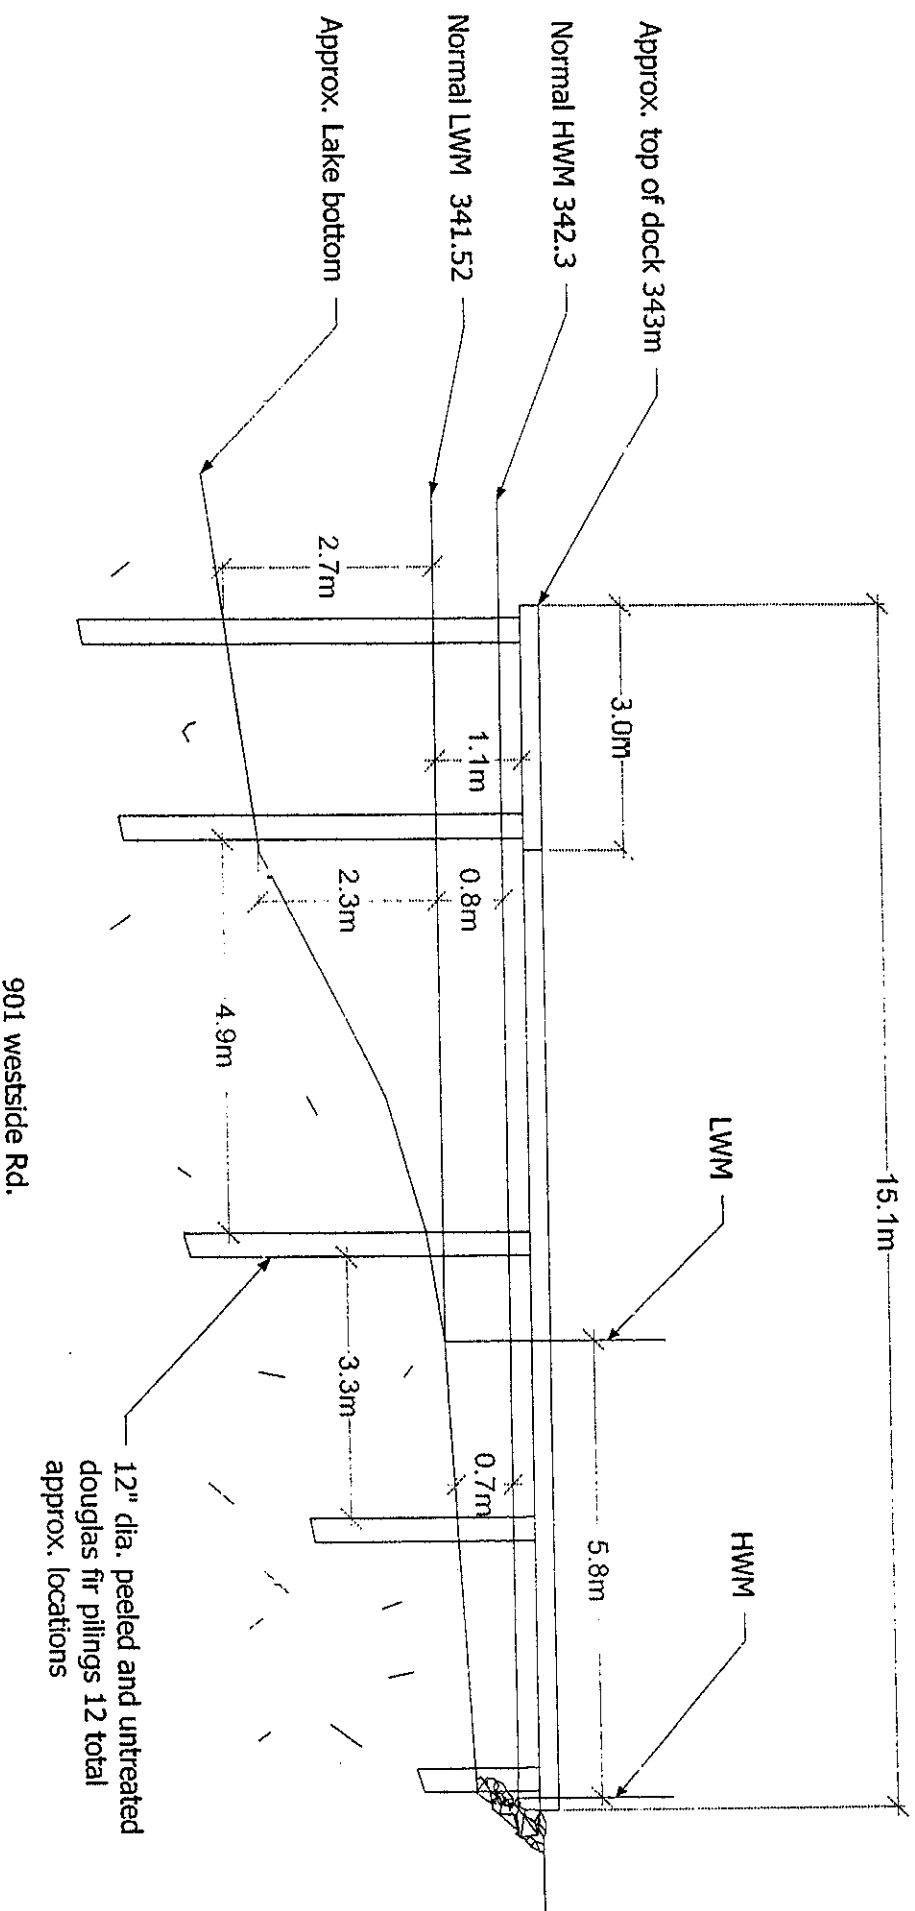

Draw # 1
Nov 23/09