

D.L. 1711s

THE CROWN IN RIGHT OF BRITISH COLUMBIA  
REPRESENTED BY THE MINISTER OF ENVIRONMENT,  
LANDS AND PARKS

PID 018-807-801

UNSURVEYED CROWN LAND

BC TEL. STATUTORY RIGHT OF WAY

PROPOSED NEW TELUS R/W

KAP 52480

WATER RESOURCES BIG

HIGHWAY 3A

YELLOW LAKE


D.L. 2109s

ALIGNMENT OPTION L100E3

UTILITY RELOCATION LEGEND

## LEGEND

|                           |     |
|---------------------------|-----|
| PROPOSED TELUS R/W        | --- |
| PROPOSED MoTH R/W         | --- |
| RELOCATE HYDRO POLE       | ⊙   |
| RELOCATE TELUS POLE       | ⊙   |
| RELOCATE HYDRO/TELUS POLE | ⊙   |

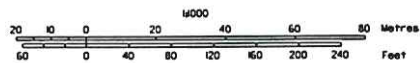

## BC ONE CALL



CALL BEFORE YOU DIG  
1-800-474-6886  
OR BY CELLULAR +6886  
VANCOUVER AREA 257-1940

CALL AT LEAST TWO FULL WORKING DAYS  
BEFORE YOU PLAN TO DIG



| CONSTRUCTION |              | PERMIT               |                  | DESIGN: RICK BRATTINGA | DR: RJB          | THE WORKS PROPOSED ON THIS DRAWING SHALL AT ALL TIMES REMAIN THE PROPERTY OF TELUS |  |  |
|--------------|--------------|----------------------|------------------|------------------------|------------------|------------------------------------------------------------------------------------|--|--|
| REV.         | DESCRIPTION: | SUBMITTED DATE:      | PH: 250-861-2223 | SCALE: 1/4" = 1'       | DATE: JULY 02/10 | PROPOSED TELUS R/W<br>HWY 3A - YELLOW LAKE<br>KEREMEOS, BC                         |  |  |
| REV.         | DESCRIPTION: | RE-SUB DATE:         |                  |                        |                  |                                                                                    |  |  |
| REV.         | DESCRIPTION: | RE-SUB DATE:         |                  | ASSOCIATED DRAWINGS    |                  | C.O. CODE<br>KRMO 2349191-1<br>SHEET 1 OF 3                                        |  |  |
| REV.         | DESCRIPTION: | APPROVED:            |                  |                        |                  |                                                                                    |  |  |
| REV.         | DESCRIPTION: | DATE:                |                  |                        |                  | SYSTEM NAME:<br>2349191-1<br>A2                                                    |  |  |
| REV.         | DESCRIPTION: | AS CONSTRUCTED DATE: |                  |                        |                  |                                                                                    |  |  |
| REV.         | DESCRIPTION: | CONTRACTOR:          |                  | REF: JULY 02/10        |                  |                                                                                    |  |  |

UNSURVEYED CROWN LAND

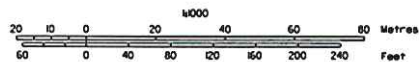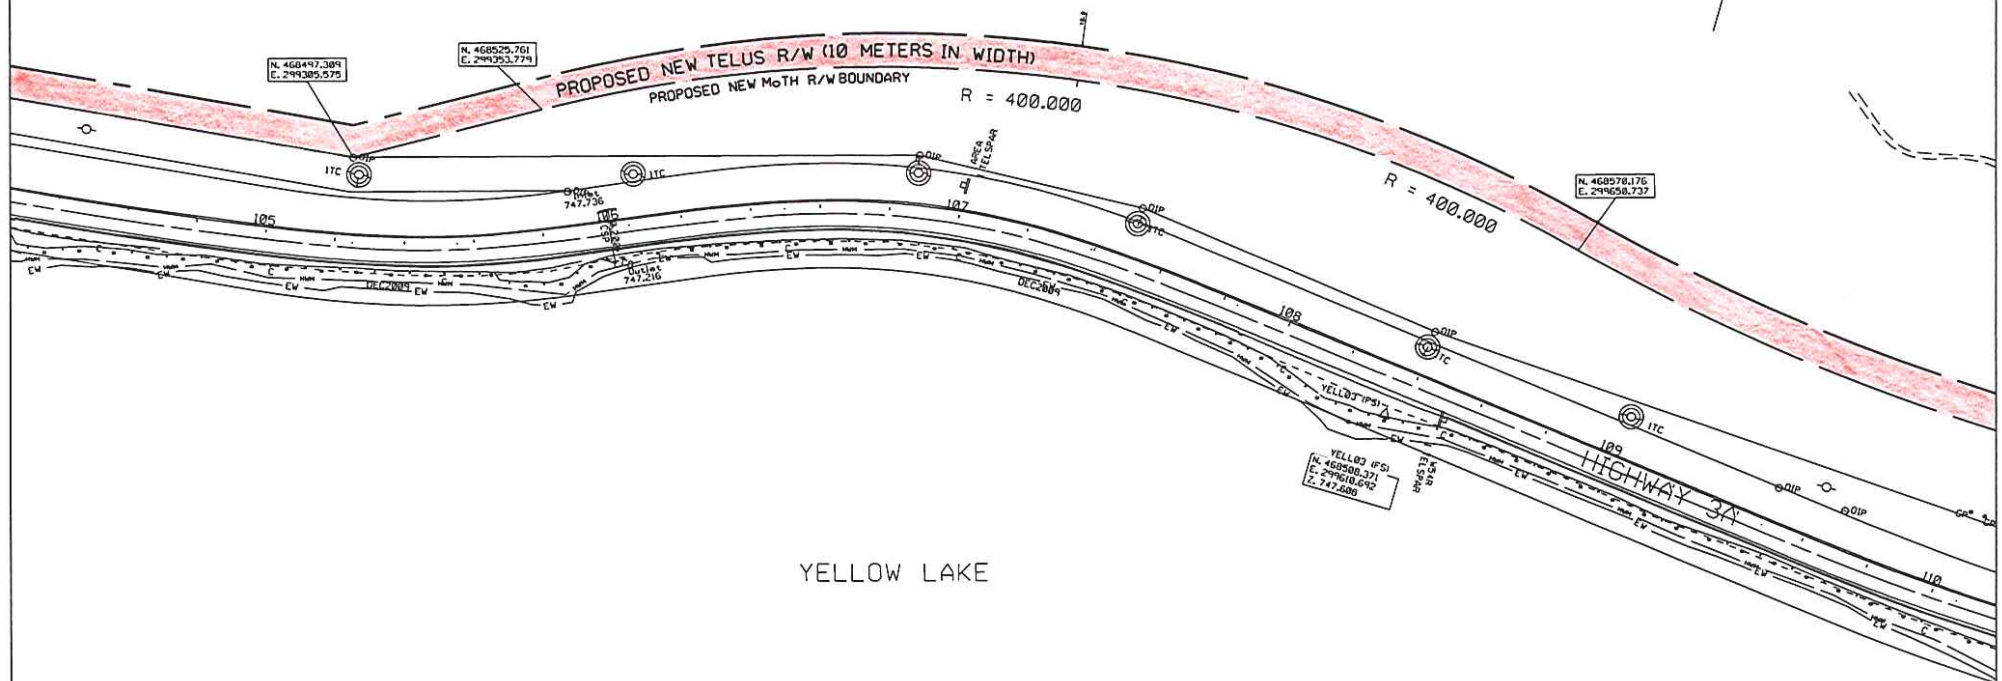

#### BC ONE CALL

CALL BEFORE YOU DIG  
1-800-474-6886  
OR BY CELLULAR +6886  
VANCOUVER AREA 257-1940

CALL AT LEAST TWO FULL WORKING DAYS  
BEFORE YOU PLAN TO DIG



#### CONSTRUCTION

|      |              |
|------|--------------|
| REV. | DESCRIPTION: |
| REV. | DESCRIPTION: |
#### PERMIT

|                      |
|----------------------|
| SUBMITTED DATE:      |
| RE-SUB DATE:         |
| RE-SUB DATE:         |
| APPROVED:            |
| DATE:                |
| AS CONSTRUCTED DATE: |
| CONTRACTOR:          |

#### DESIGN: RICK BRATTINGA

|                     |
|---------------------|
| PH: 250-861-2223    |
| SCALE: 1:1000       |
| DATE: JULY 02/10    |
| ASSOCIATED DRAWINGS |
| REF: JULY 02/10     |

THE WORKS PROPOSED ON THIS DRAWING SHALL AT ALL TIMES REMAIN THE PROPERTY OF TELUS

|                                                            |                           |                           |
|------------------------------------------------------------|---------------------------|---------------------------|
| PROPOSED TELUS R/W<br>HWY 3A - YELLOW LAKE<br>KEREMEOS, BC |                           |                           |
| C.O. CODE<br>KRMO                                          | 2349191-2<br>SHEET 2 OF 3 | SYSTEM NAME:<br>2349191-2 |
| TELUS                                                      |                           | A2                        |

May 24 YELLOW LAKE SHOULDER IMPROVEMENTS Primary Control, Oct. 2009


Coordinates obtained through GPS observation on MGTI Control Marker KALEDON

Elevations obtained through GPS observation on KALEDON

UTM11 Coordinates has been scaled to Ground using Factor of 1

Where applicable add 5,000,000 to Northing, then multiply by Scale Factor to obtain UTM coordinate

| UTM     |             |             |            | Scaled  |             |             |            |
|---------|-------------|-------------|------------|---------|-------------|-------------|------------|
| EAST    | NORTH       | EAST        | ELEV       | EAST    | NORTH       | EAST        | ELEV       |

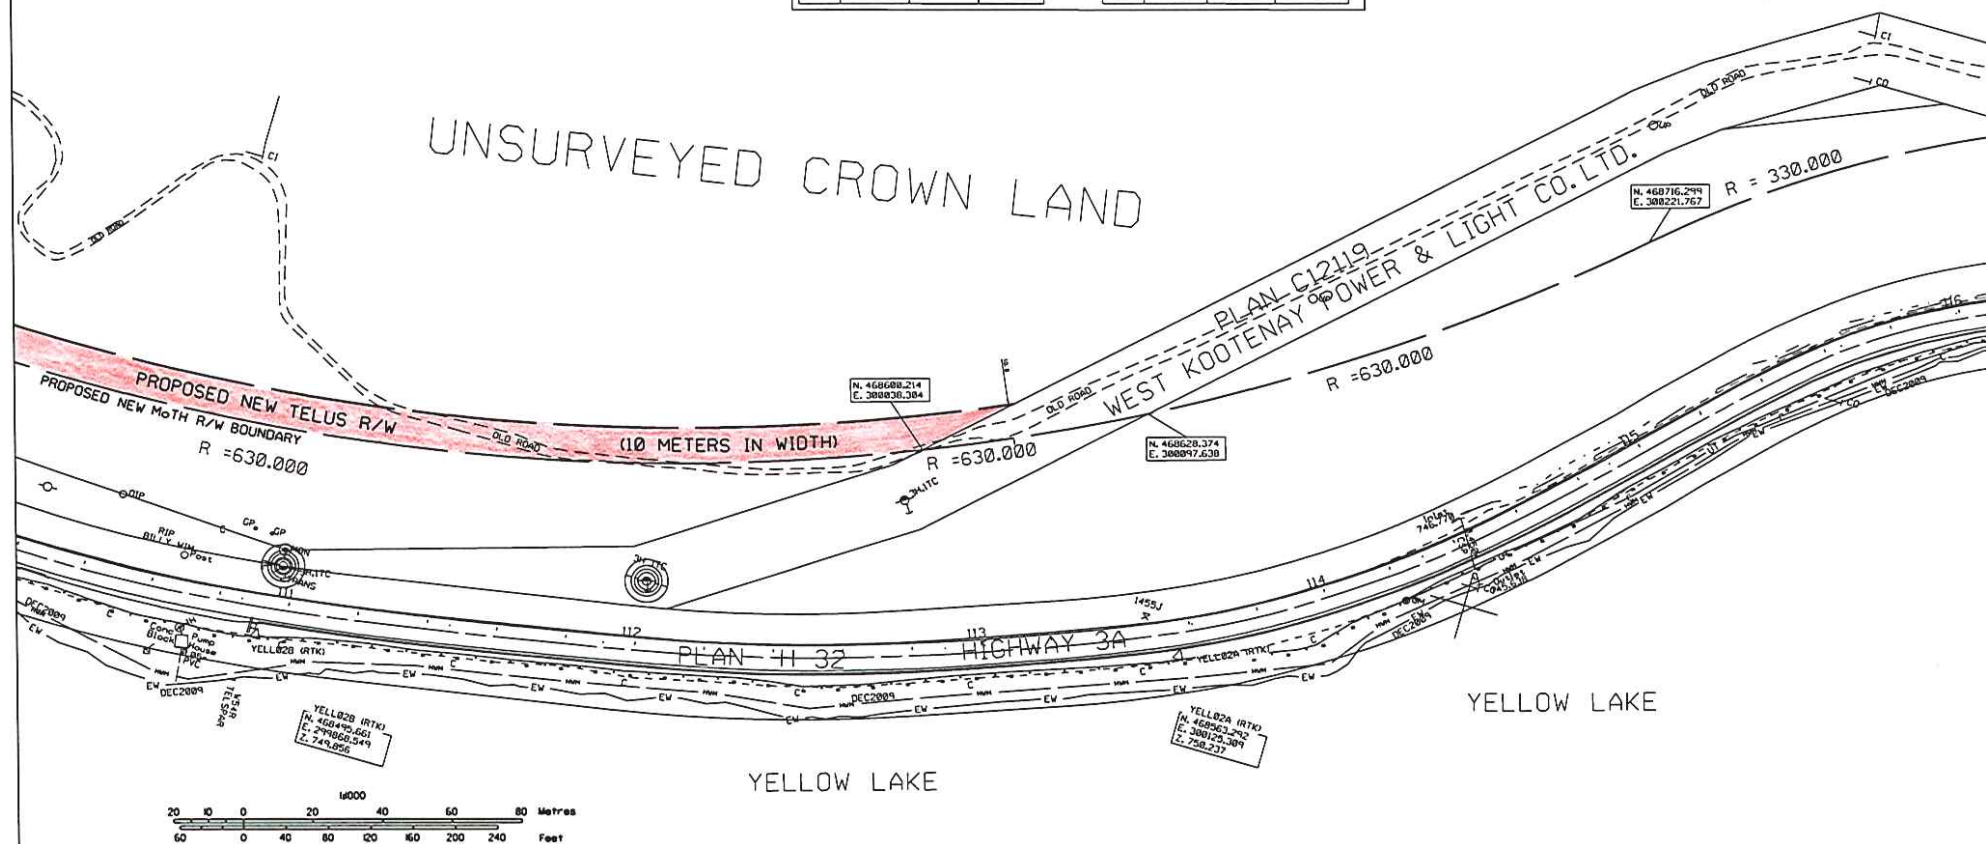

|                   |                      |                     |  |                                |  |                                                                                    |  |
|-------------------|----------------------|---------------------|--|--------------------------------|--|------------------------------------------------------------------------------------|--|
| CONSTRUCTION      |                      | PERMIT              |  | DESIGNER: BRATTINGA    DR: RJB |  | THE WORKS PROPOSED ON THIS DRAWING SHALL AT ALL TIMES REMAIN THE PROPERTY OF TELUS |  |
| REV. DESCRIPTION: | SUBMITTED DATE:      | PH: 250-861-2223    |  | SCALE: 1/8000                  |  | PROPOSED TELUS R/W<br>HWY 3A - YELLOW LAKE<br>KEREMEOS, BC                         |  |
| REV. DESCRIPTION: | RE-SUB DATE:         |                     |  | DATE: JULY 02/10               |  |                                                                                    |  |
| REV. DESCRIPTION: | RE-SUB DATE:         | ASSOCIATED DRAWINGS |  |                                |  |                                                                                    |  |
| REV. DESCRIPTION: | APPROVED:            |                     |  | C.O. CODE                      |  | SYSTEM NAME                                                                        |  |
| REV. DESCRIPTION: | DATE:                |                     |  | KRM0                           |  | 2349191-3                                                                          |  |
| REV. DESCRIPTION: |                      |                     |  |                                |  | SHEET 3 OF 3                                                                       |  |
| REV. DESCRIPTION: | AS CONSTRUCTED DATE: |                     |  |                                |  |                                                                                    |  |
| REV. DESCRIPTION: | CONTRACTOR:          |                     |  | REF: JULY 02/10                |  |                                                                                    |  |
|                   |                      |                     |  | TELUS                          |  | A2                                                                                 |  |