
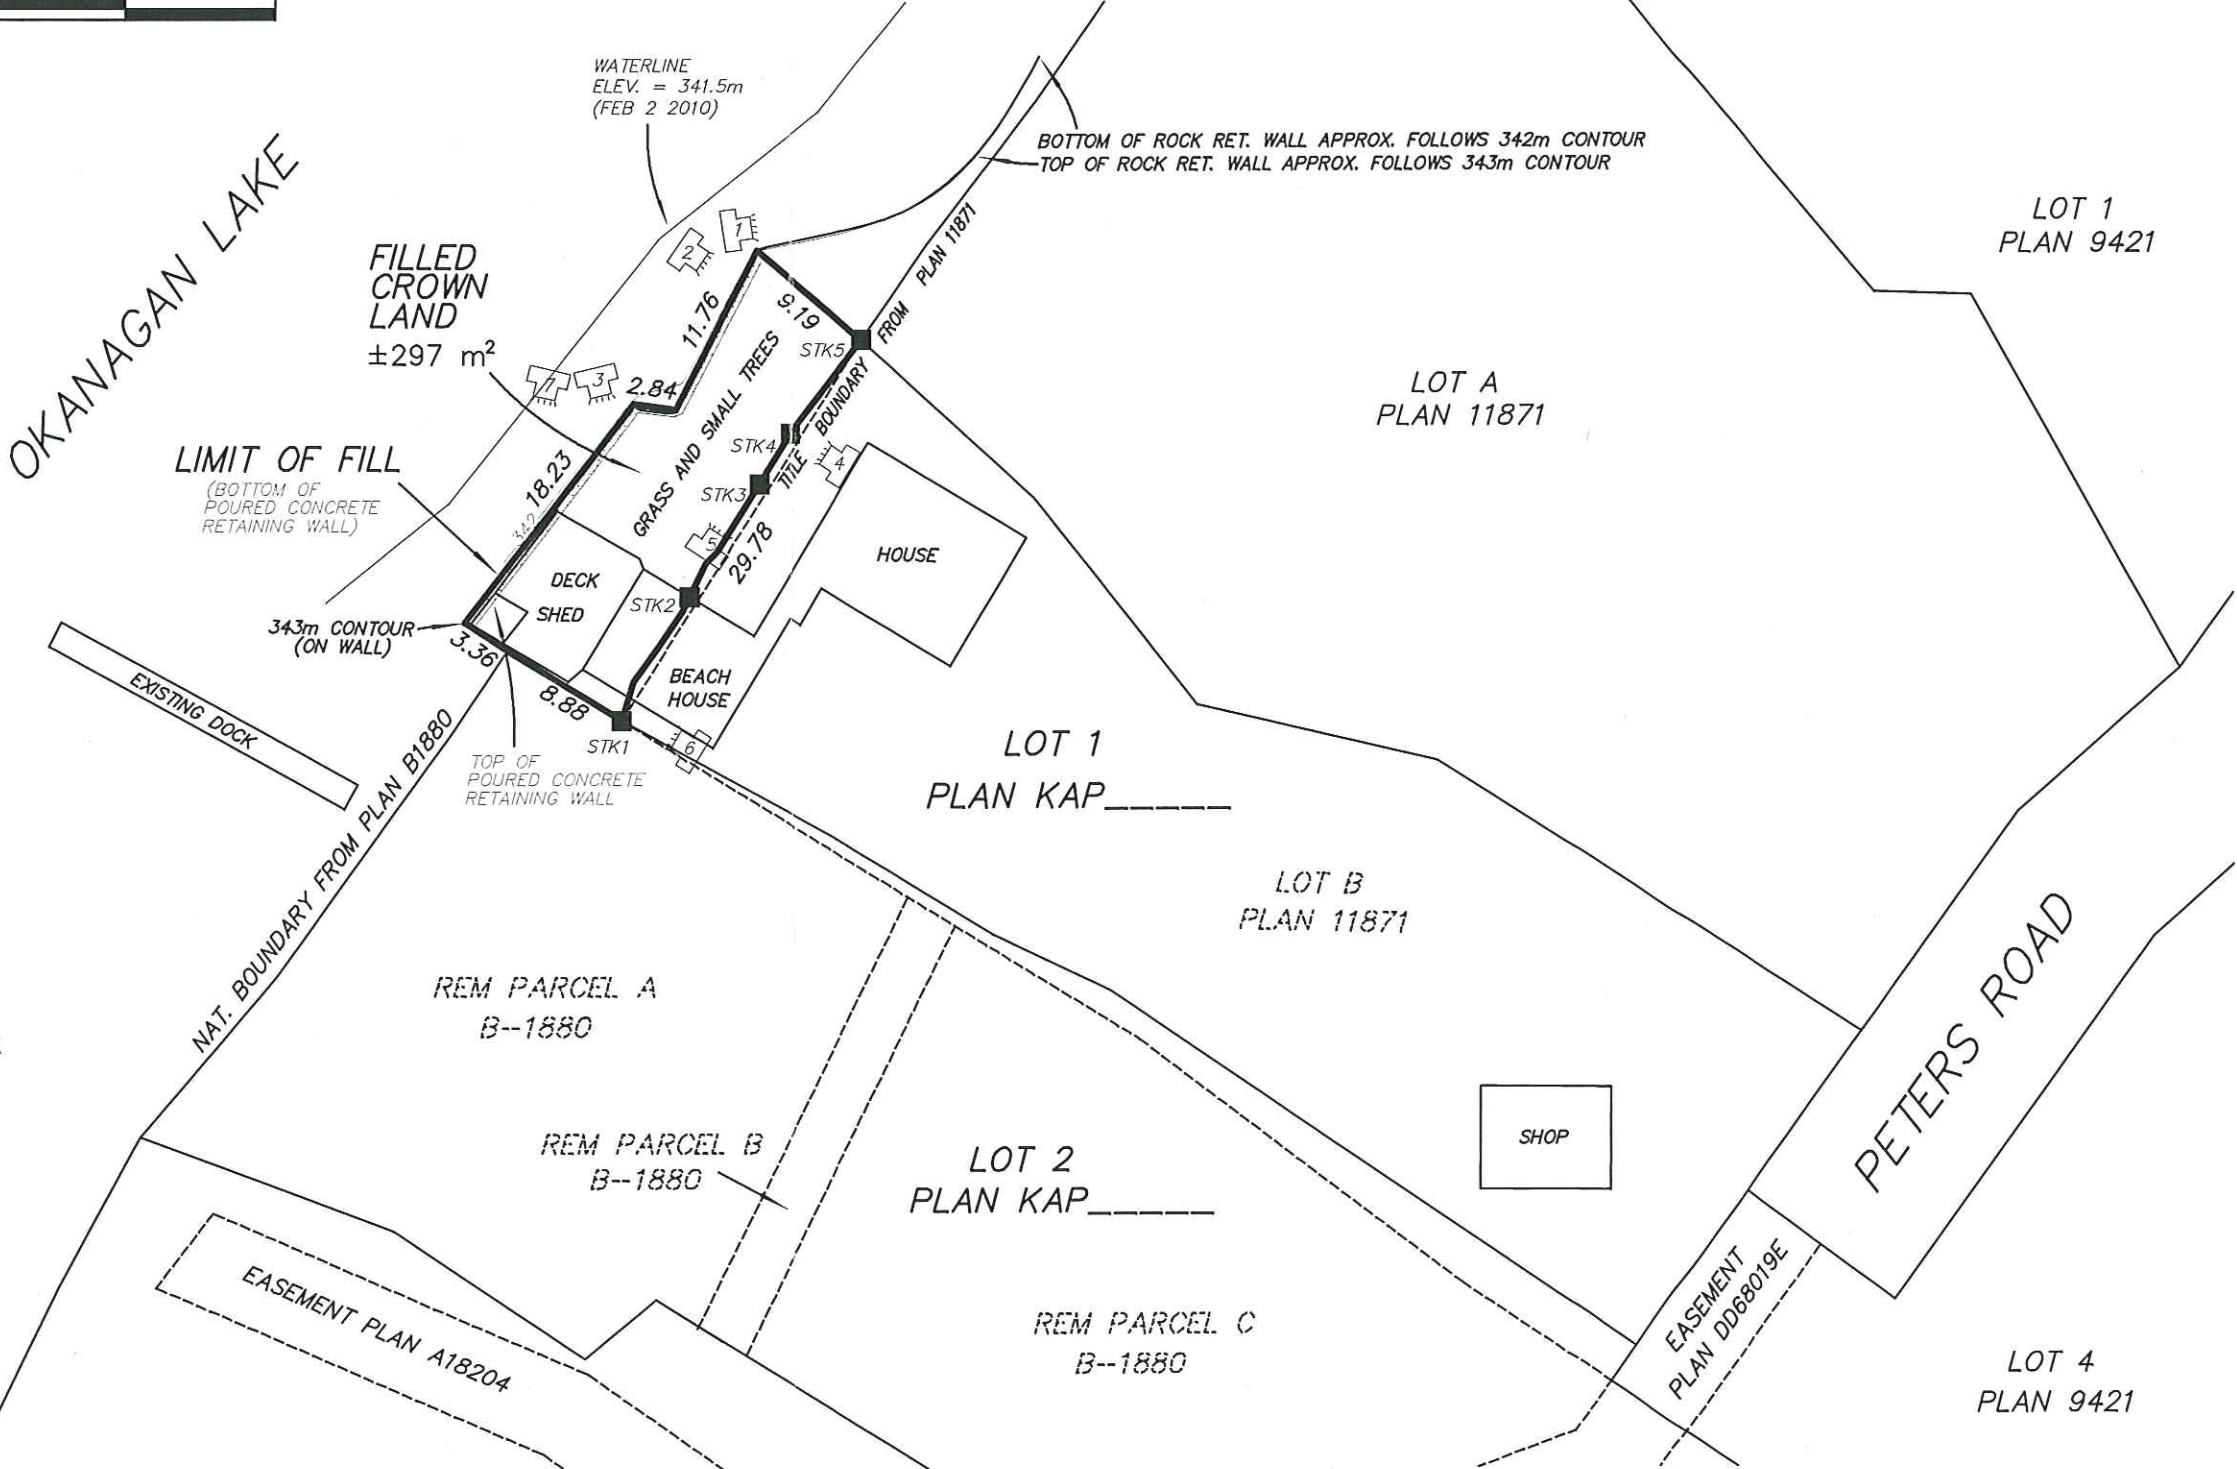
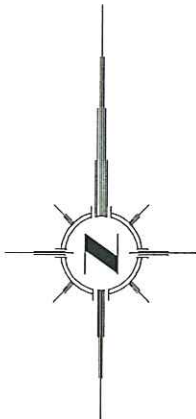


SKETCH PLAN SHOWING PROPOSED CROWN LAND AQUISITION AREA ADJACENT TO LOT B SECTION 14 TOWNSHIP 13 OSOYOOS DIVISION YALE DISTRICT PLAN 11871

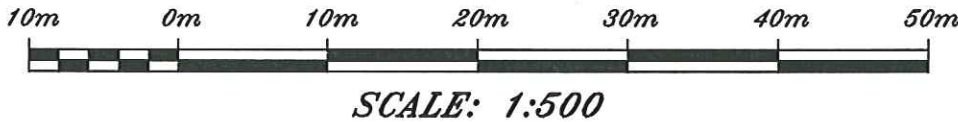

LEGEND
 ALL DISTANCES ARE IN METRES AND DECIMALS THEREOF.
 ELEVATIONS ARE GEODETIC AND ARE DERIVED FROM
 OBSERVATIONS TO OKANAGAN LAKE ON FEBRUARY 2,
 2011.

DENOTES PHOTO LOCATION WITH NUMBER

DENOTES STAKE SET ON TITLE BOUNDARY

FILE: 5506
 DRAWING: 5506 CROWN LAND APP.DWG

**MONASHEE
 SURVEYING • GEOMATICS**