


*THE PLAN OF PROPOSED CROWN
LAND TENURE ADJACENT TO
BLOCK A OF THE NORTHWEST 1/4
OF SECTION 1 TOWNSHIP 57
OSOYOOS DIVISION YALE DISTRICT*



3710A 28th. Street Vernon, B.C. V1T 9X2
Tel. (250) 545 5990 Fax (250) 545 5912



SCALE: 1:750

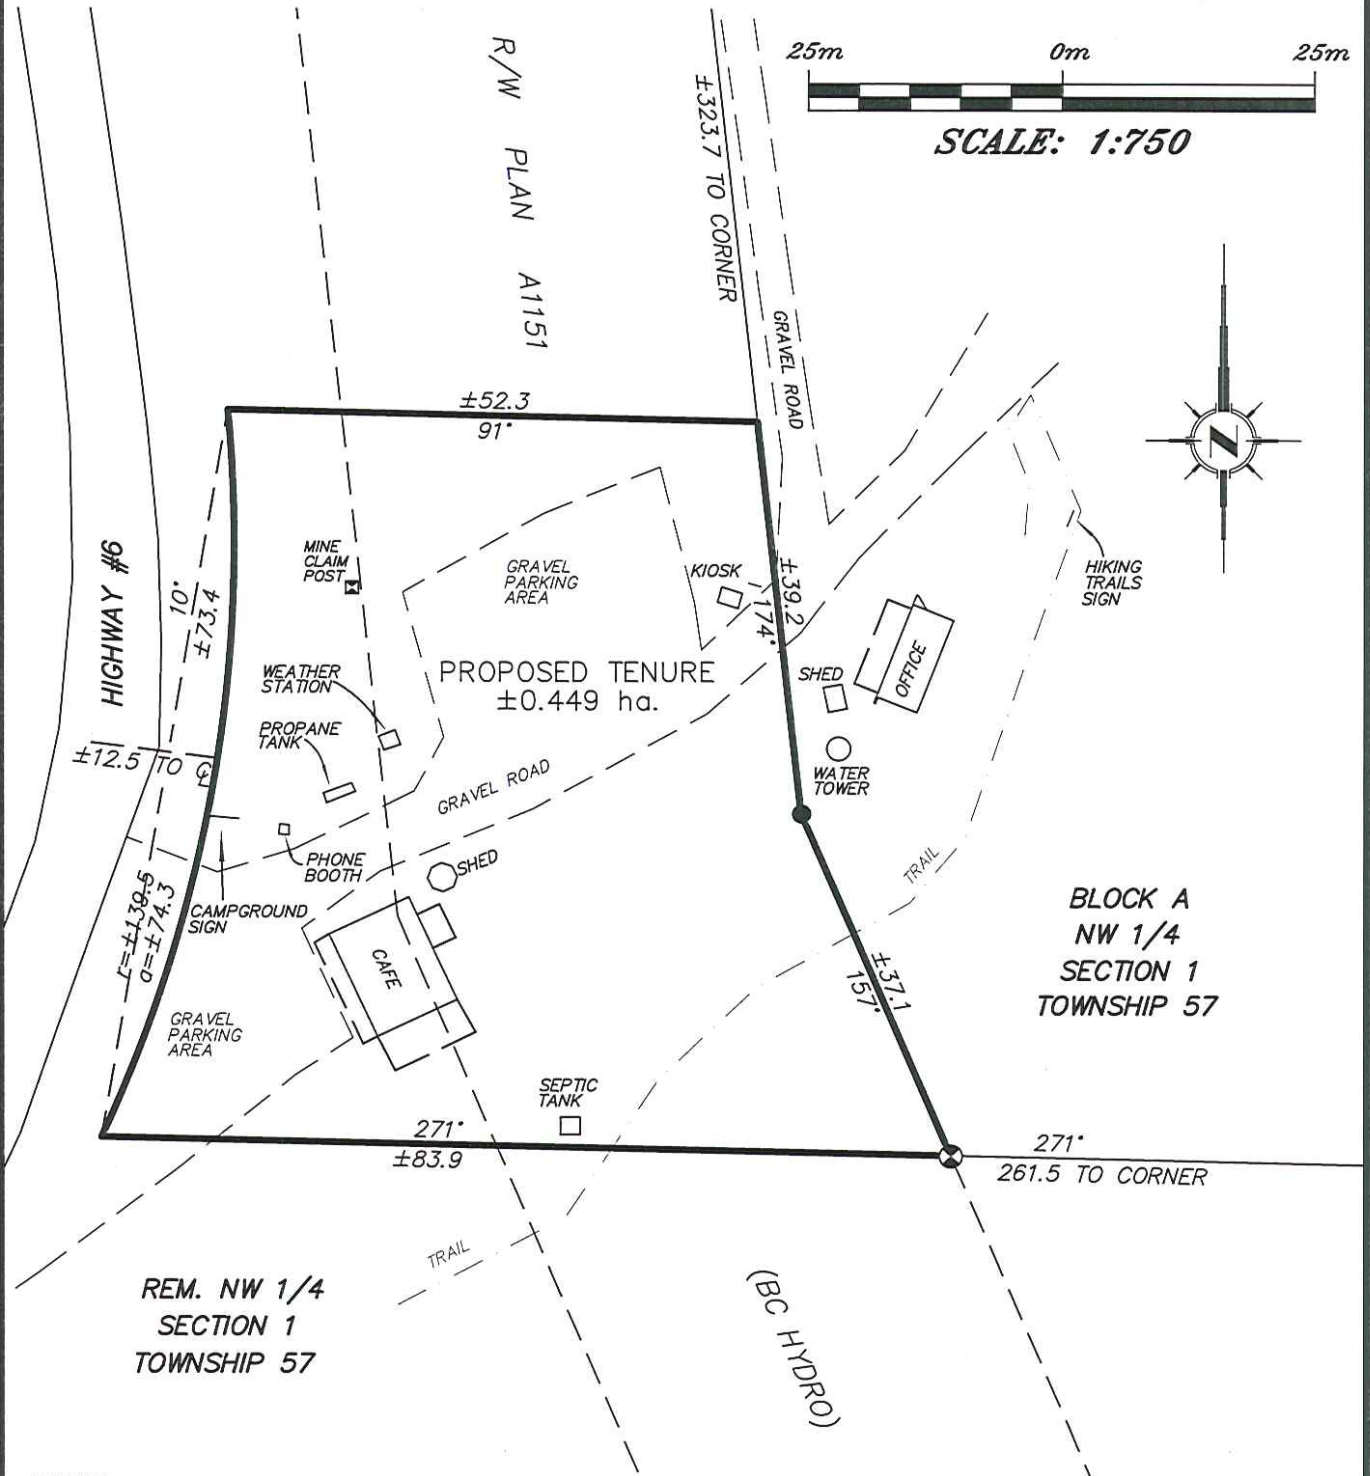

REM. NW 1/4
SECTION 1
TOWNSHIP 57

BLOCK A
NW 1/4
SECTION 1
TOWNSHIP 57

NOTES:
LOT DIMENSIONS ARE BASED ON LAND TITLE OFFICE RECORDS AND COULD CHANGE UPON A COMPLETE RESURVEY OF THE SUBJECT PROPERTY.