

SITE/TOPOGRAPHIC PLAN SHOWING PROSPECTIVE STRATA SUBDIVISION OF
PART OF L.S. 13,
SECTION 14, TOWNSHIP 22,
KAMLOOPS DIVISION, YALE DISTRICT

WHITE LAKE
BRITISH COLUMBIA

Ponderoka Consulting
4661 Stewart Road East
Kelowna, B.C. V1W 4C1
Ph. & Fx. 764-2656 File DAVY1



SCALE 1/750


ALL DISTANCES IN METRES
AND DECIMALS THEREOF
ELEVATIONS ASSUMED

PART LS 13

SOUTH OF WHITE LAKE

WETLAND
4907 M2

WHITE LAKE

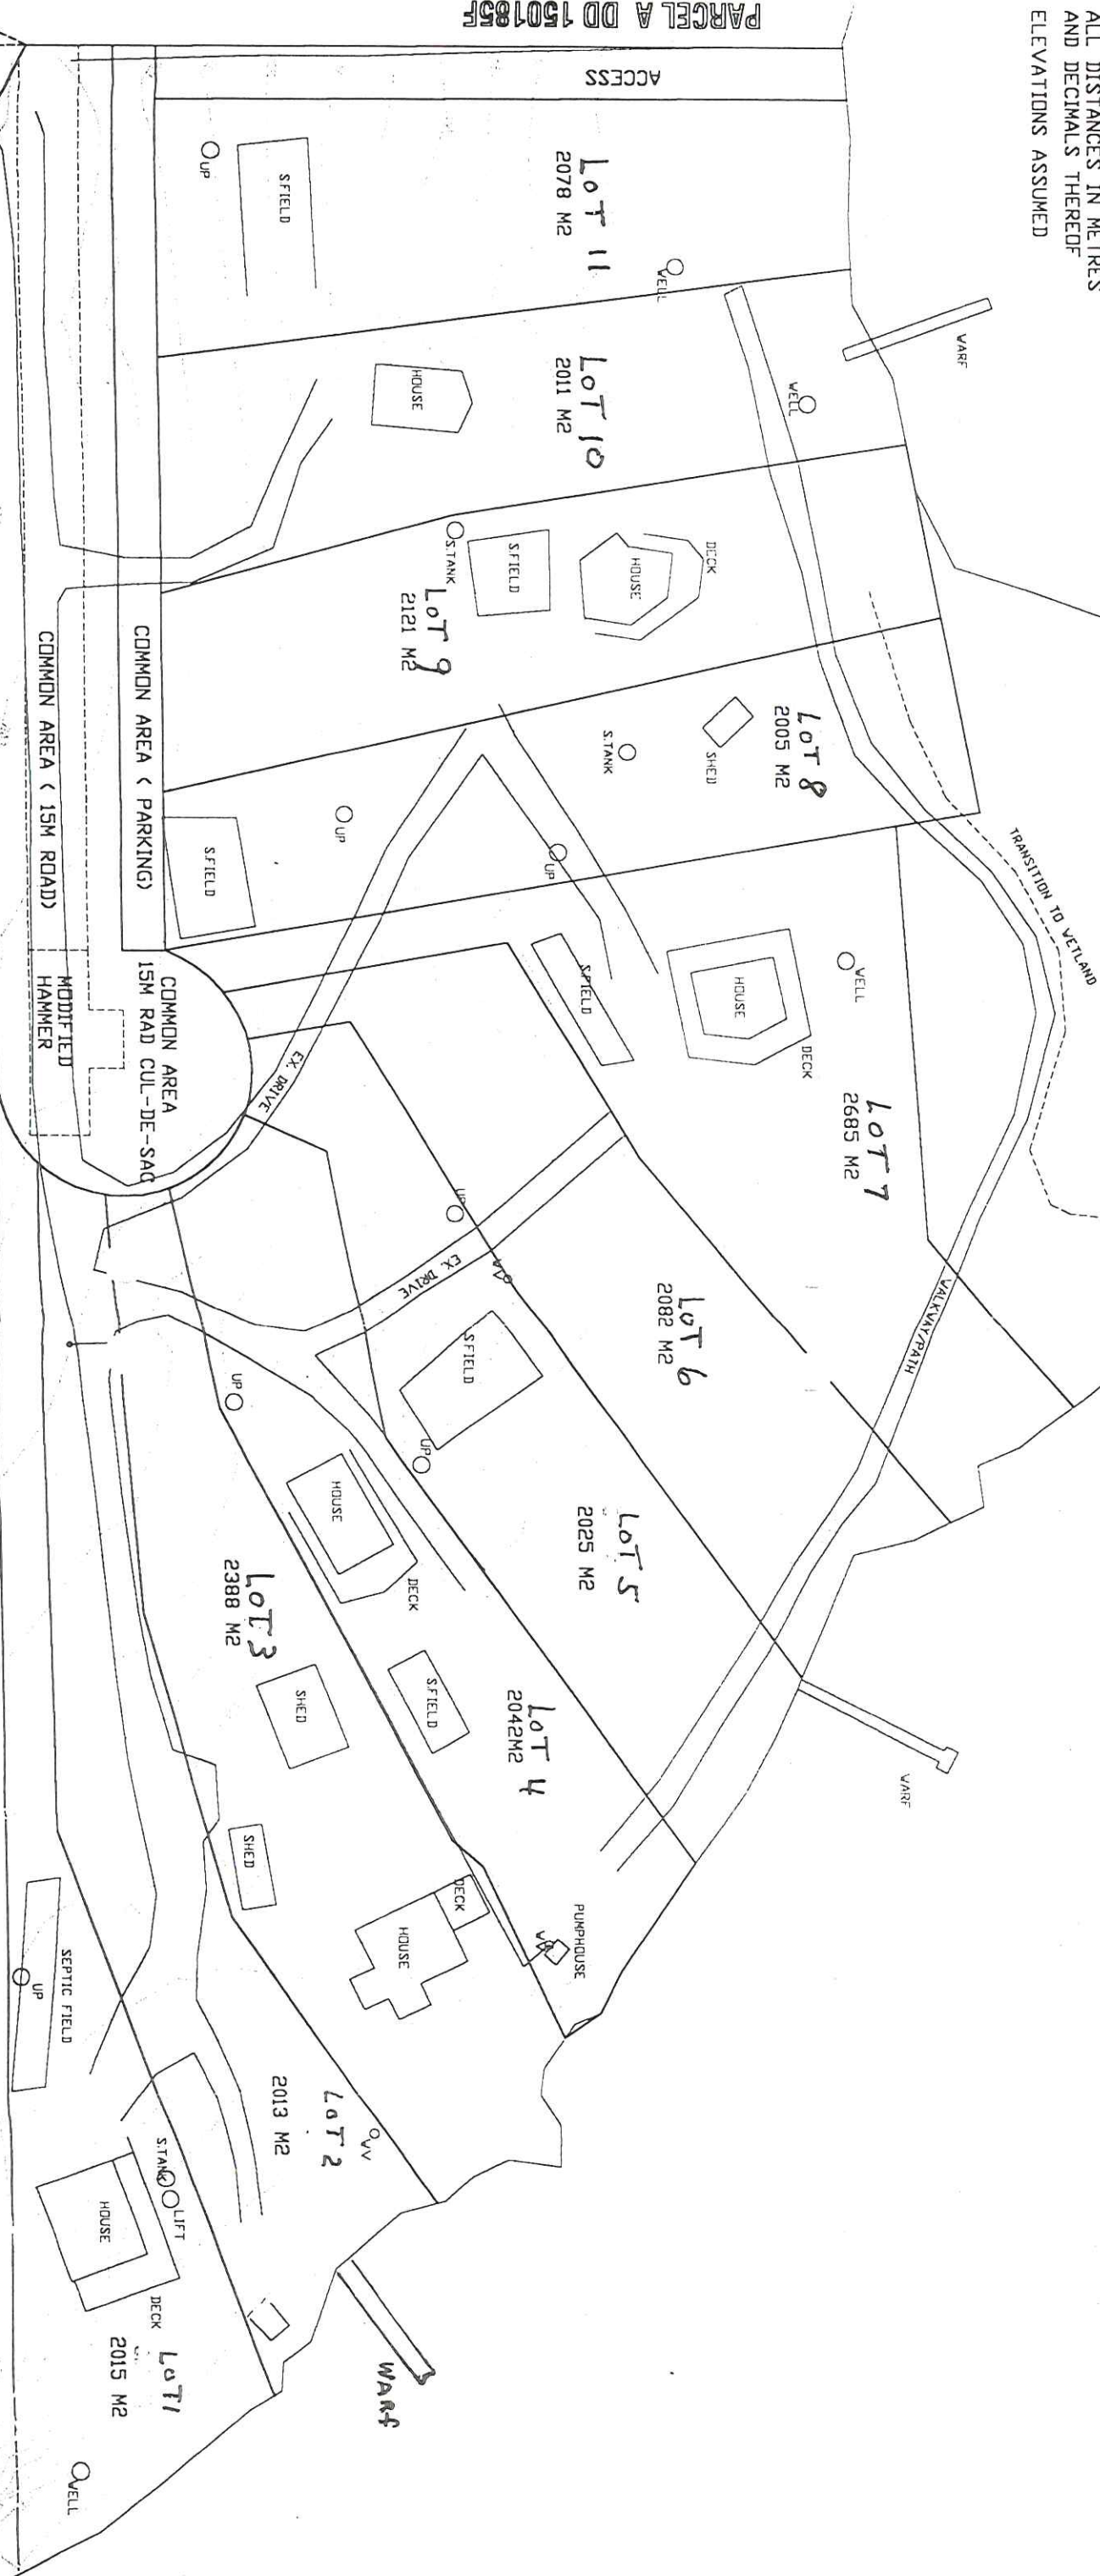

PARCEL A DD 150185F

LOT 1 PLAN 43063