


OPTIONAL
BOAT LIFT
6500 LB
ELECTRICAL

113'

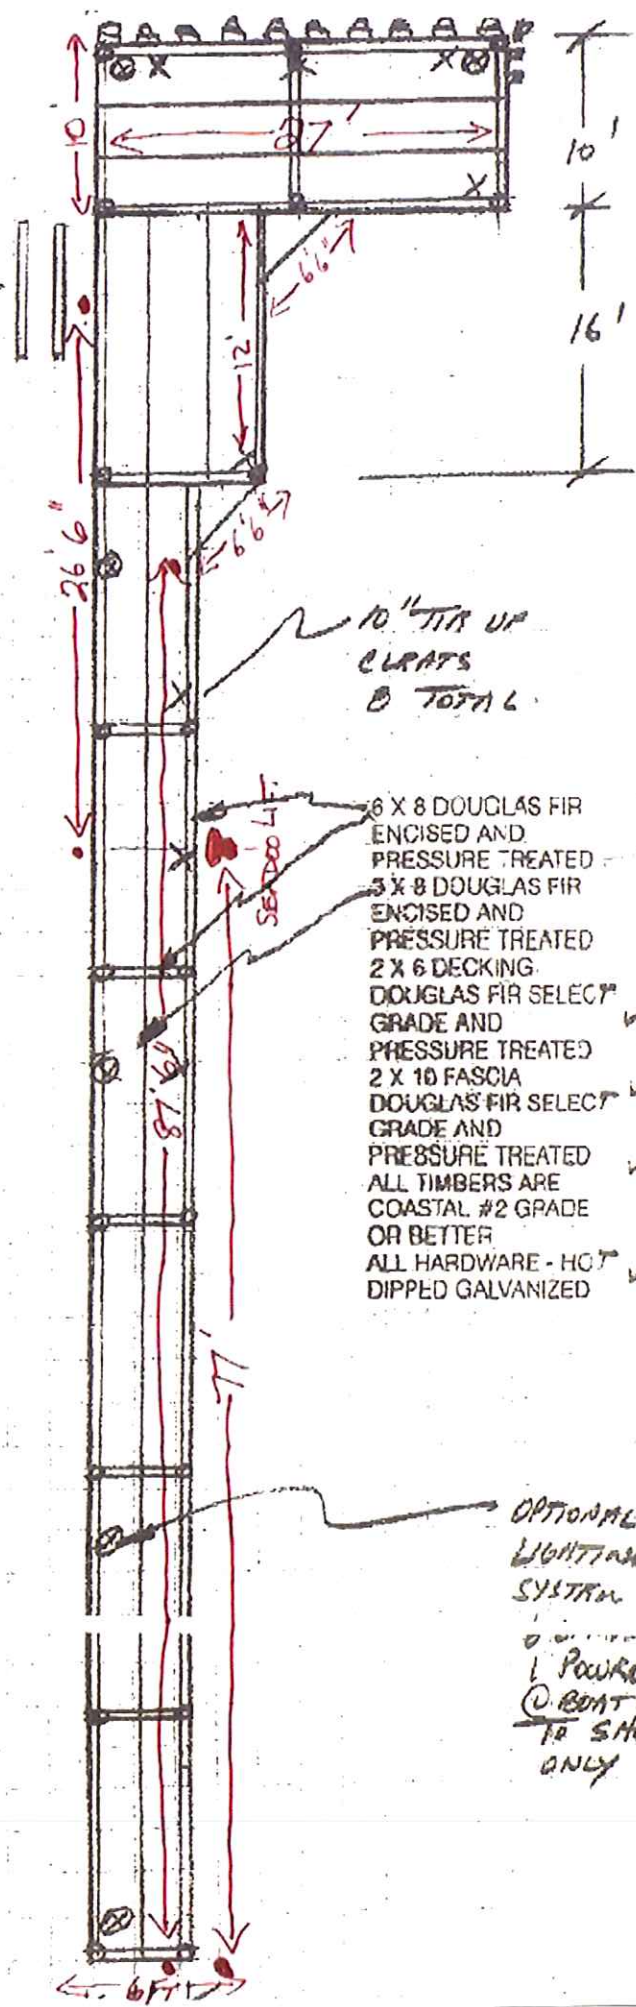

6 X 8 DOUGLAS FIR
ENCISED AND
PRESSURE TREATED ✓
3 X 8 DOUGLAS FIR
ENCISED AND
PRESSURE TREATED ✓
2 X 6 DECKING
DOUGLAS FIR SELECT
GRADE AND
PRESSURE TREATED ✓
2 X 10 FASCIA
DOUGLAS FIR SELECT
GRADE AND
PRESSURE TREATED ✓
ALL TIMBERS ARE
COASTAL #2 GRADE
OR BETTER ✓
ALL HARDWARE - HOT
DIPPED GALVANIZED ✓

OPTIONAL
LIGHTING
SYSTEM
1 POWER OUTLET
BOAT LIFT
TO SHOWER
ONLY