


Jonathan Kallner &
Shannon Schulz
Lot A, Dist. lot 487
ODYD, Dist. Plan
EPP10647
Drw A-1 Revised

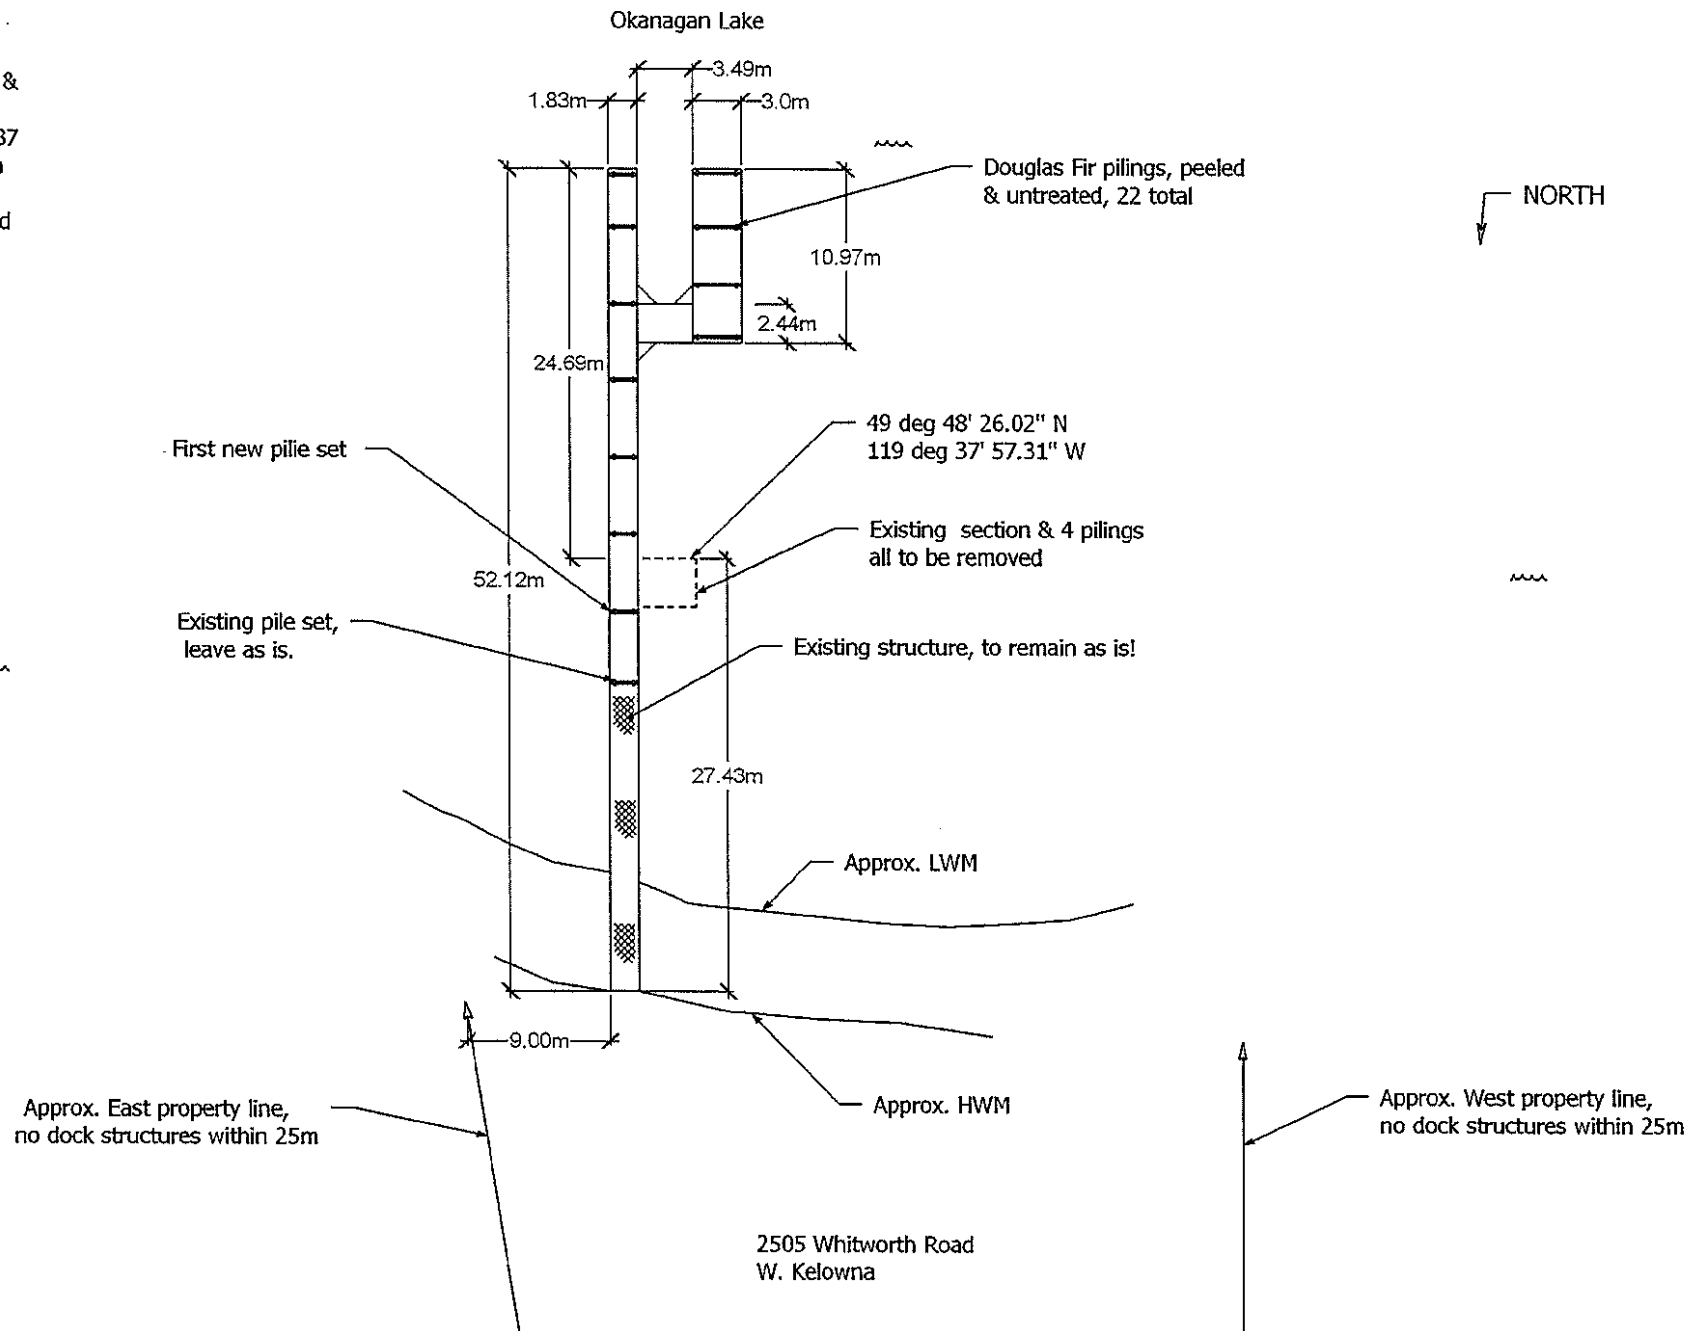

Jonathan Kallner &
Shannon Schulz
Lot A, Dist. lot 487,
ODYD, Dist. plan
EPP10647
Drw B-1 Revised

