


**Geodetic Elevation (m)**

Typical High Water (HWM) 338.00m  
 Typical Low Water (LWM) 337.74m  
 Base of new Dock 338.50m

(measurements at site)

**TYPICAL LONGITUDINAL SECTION**

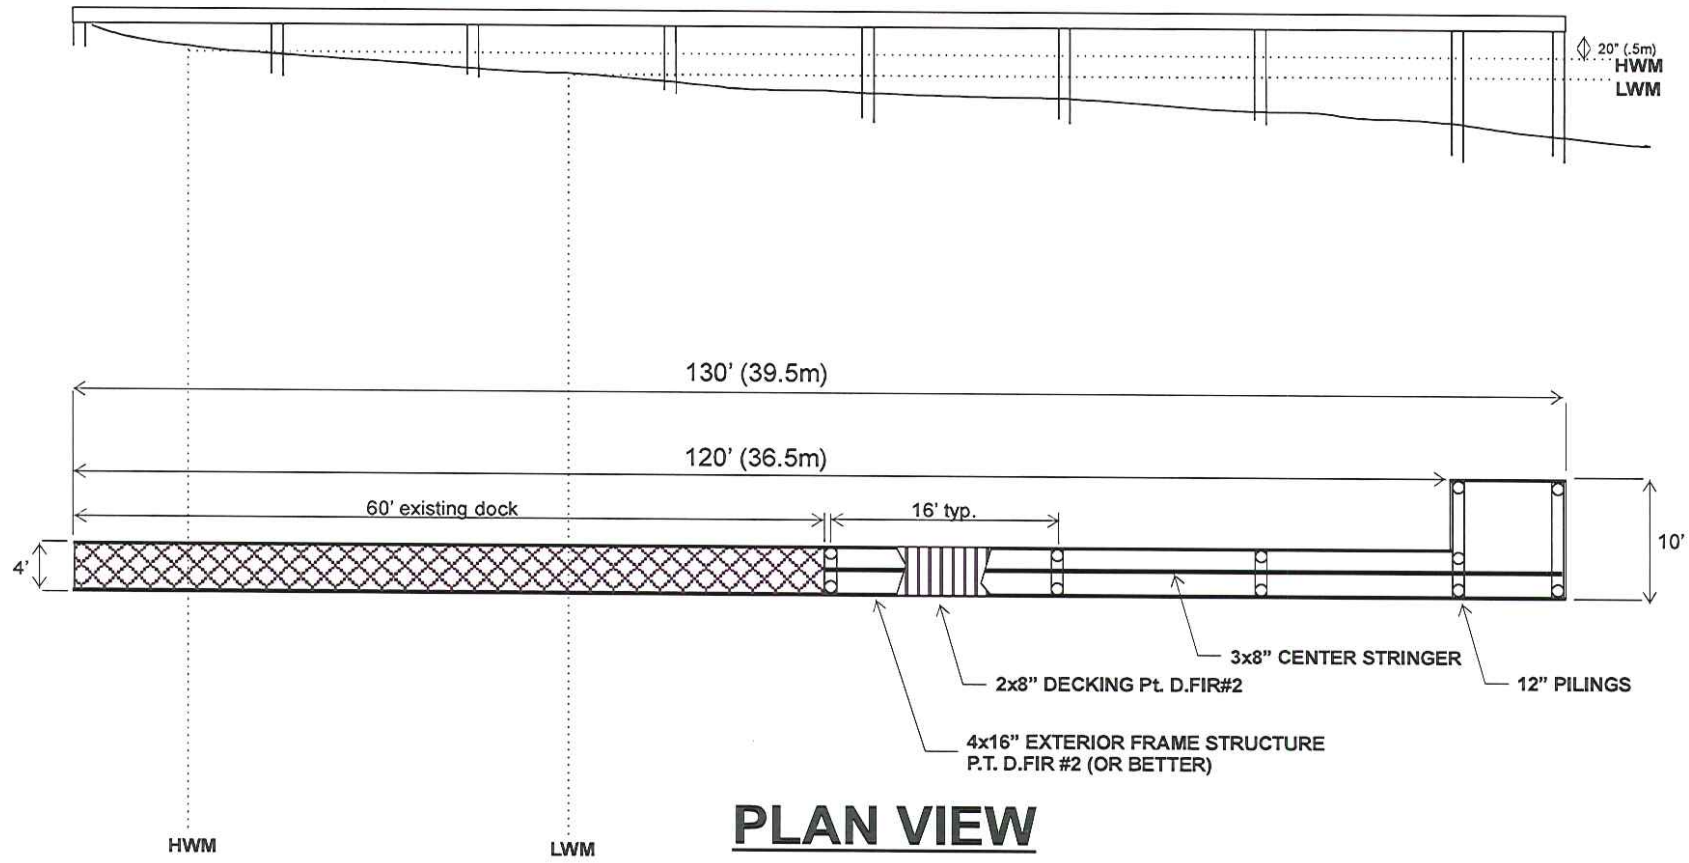

**PLAN VIEW**

**TRADEMARK  
INDUSTRIES LTD**

150 COMMERCIAL PLACE, PENTICTON, BC, V2A 3H7  
 TEL: (250) 493-6200 FAX: (250) 493-6216

NOTES:

3939 Lakeside Road, Penticton, BC

CUSTOMER:

COLIN HOLIS

PROJECT:

PROPOSED DOCK

DRAWING:

0284-C

TITLE:

LAYOUT FOR NEW PROPOSED DOCK

SHEET:

1 OF 1

SCALE: