


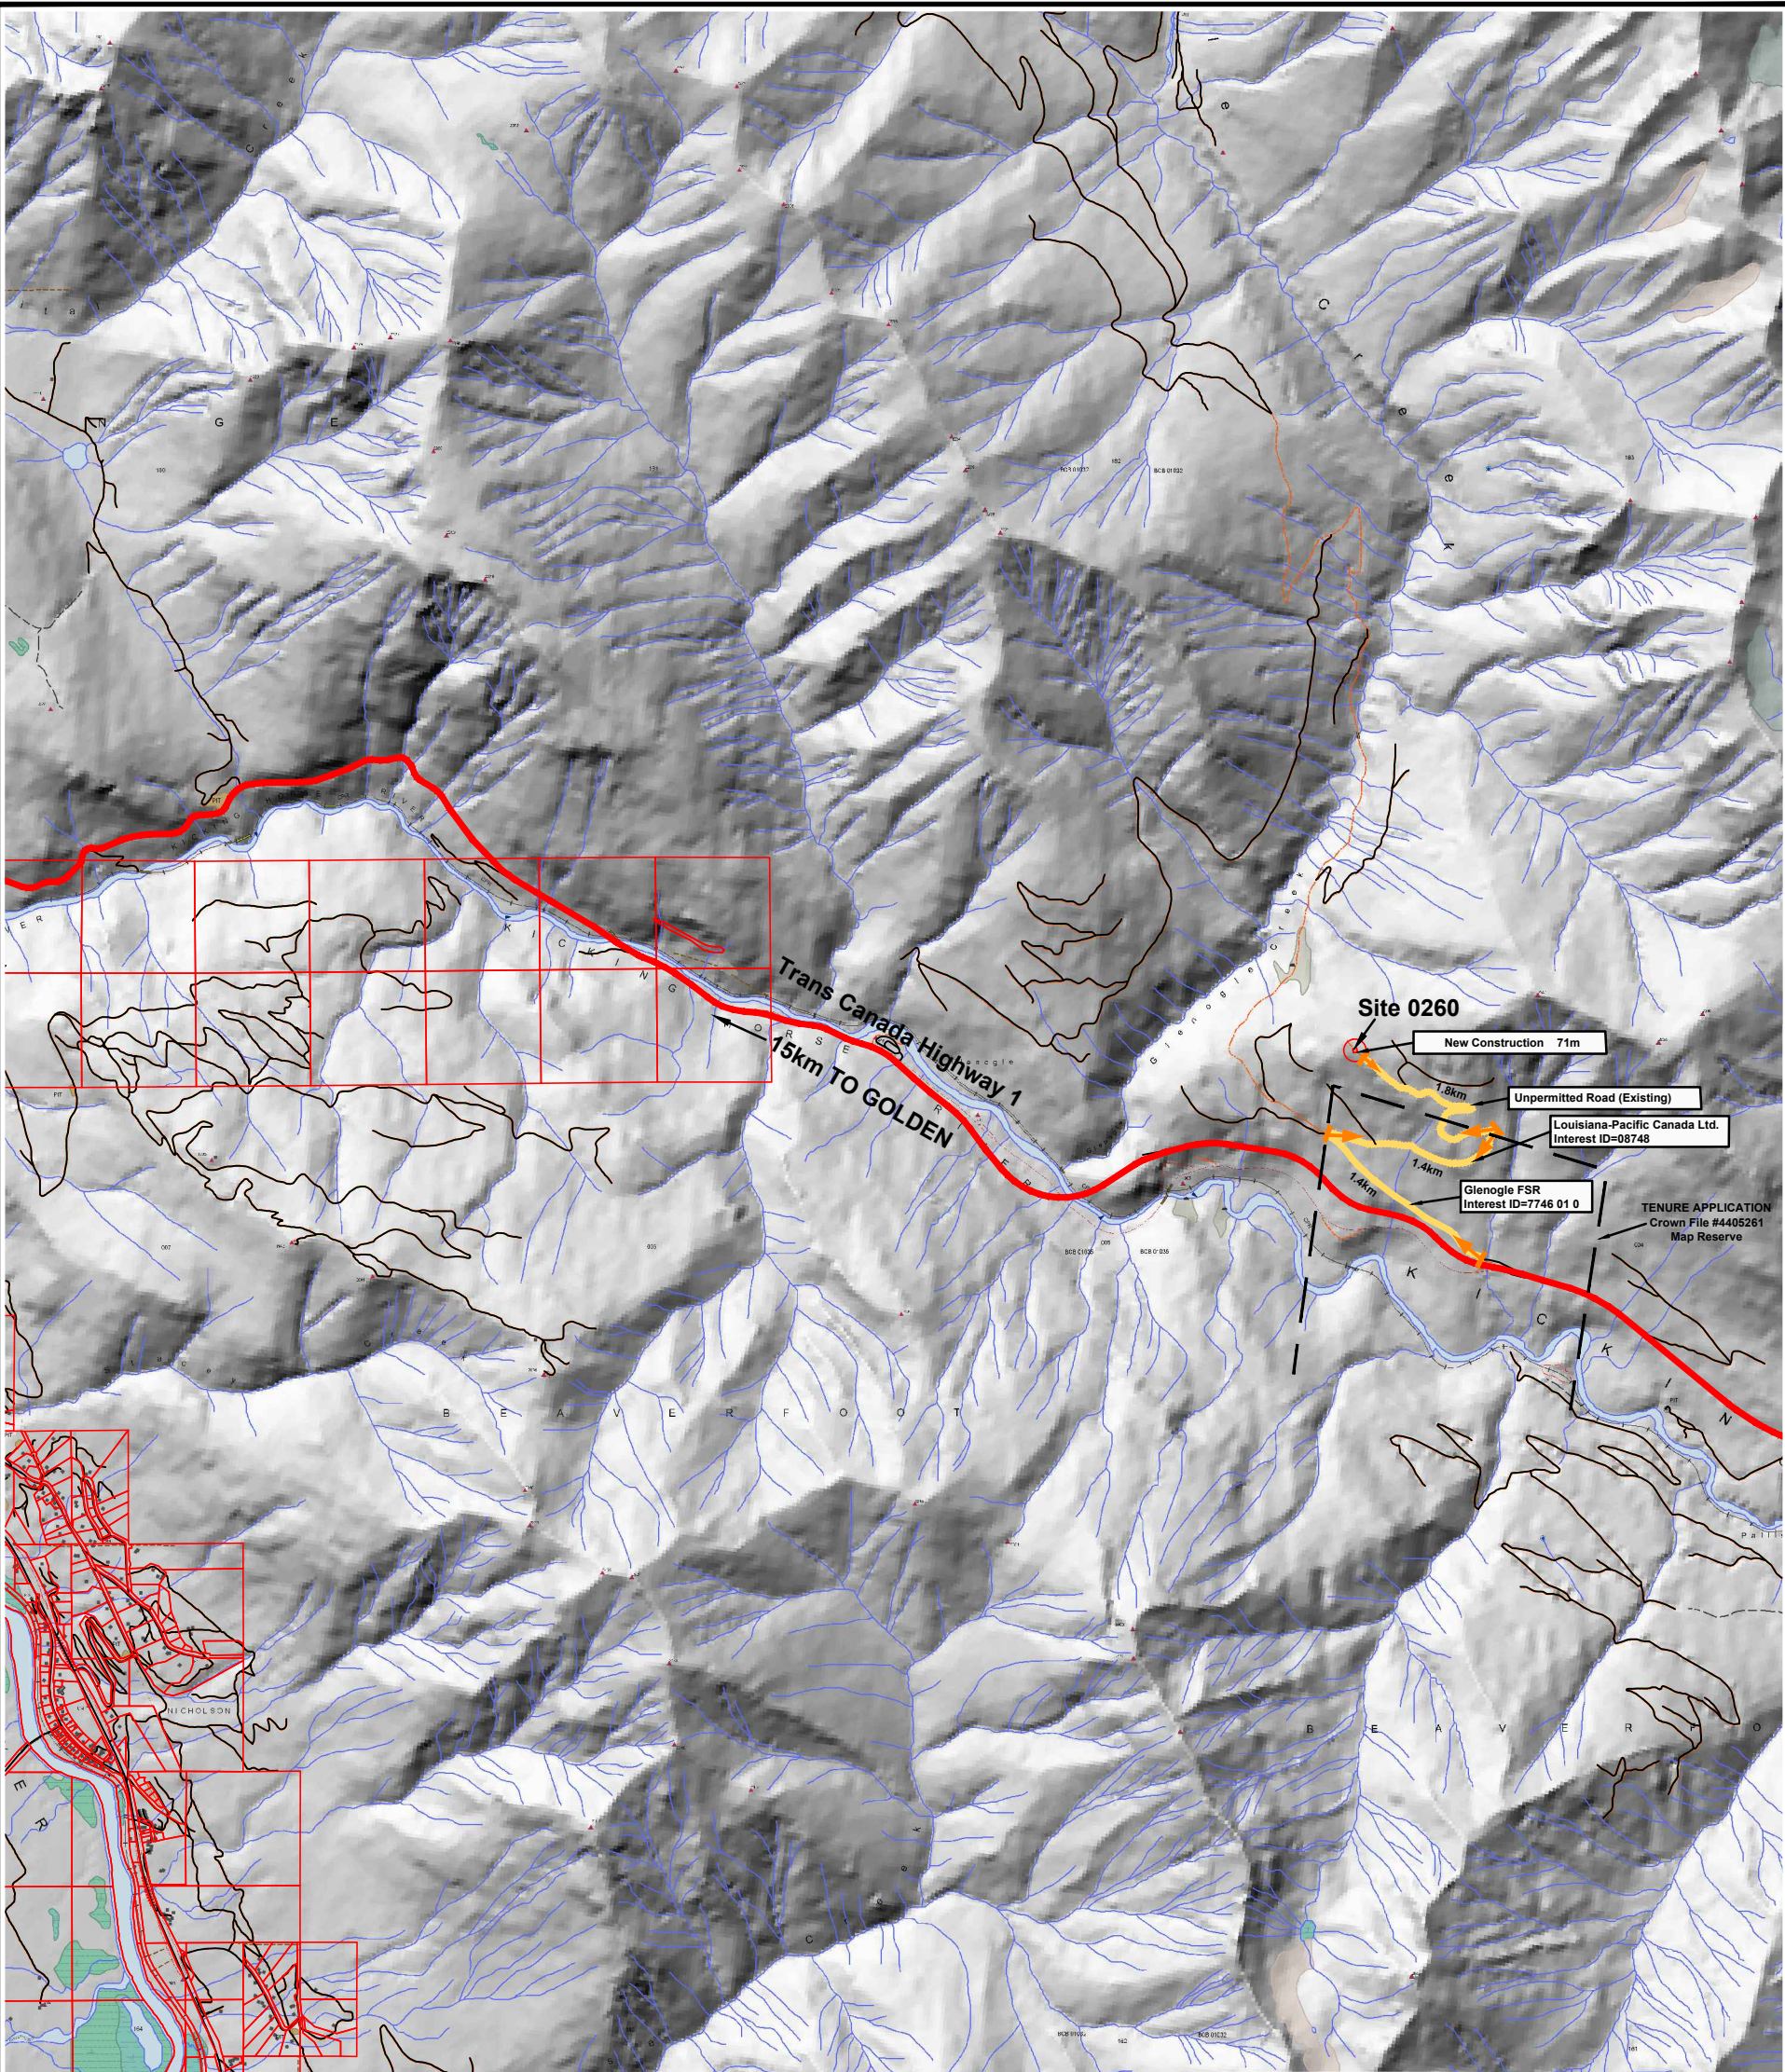

| COORDINATE TABLE NAD83 ZONE 11 |            |           |          |            |         |
|--------------------------------|------------|-----------|----------|------------|---------|
| DESCRIPTION                    | NORTHING   | EASTING   | LAT.     | LONG.      | EL.     |
| SITE 0260                      | 5681852.68 | 515503.48 | 51.28779 | -116.77768 | 1568.42 |




**LEGEND:**  
All distances are in metres and decimals thereof.

- Denotes Private Land
- Denotes Crown Land
- Denotes highway
- Denotes site access
- Denotes secondary road

| Rev | Revision Description   | Date(Y/M/D) | By  |
|-----|------------------------|-------------|-----|
| 0   | Original Plan Prepared | 2012-09-05  | MLE |
|     |                        |             |     |
|     |                        |             |     |
|     |                        |             |     |
|     |                        |             |     |



SKETCH PLAN SHOWING ACCESS TO PROPOSED SITE  
**BC0260**

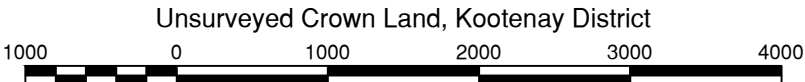

The intended plot size of this plan is 432mm in width by 280mm in height when plotted at a scale of 1: 50000 (use B size sheet)

BCGS: 82N.027

Sheet 1 of 1

**FOCUS**

FOCUS: BC0260 ACCESS SKETCH

REV.  
0

www.focus.ca