


Dave Iwanicki  
Lot 14, Plan No 9826,  
Dist Lot 296  
PID 009-637-001  
D4 Side View 'B.1'  
Foreshore Licence  
#345444

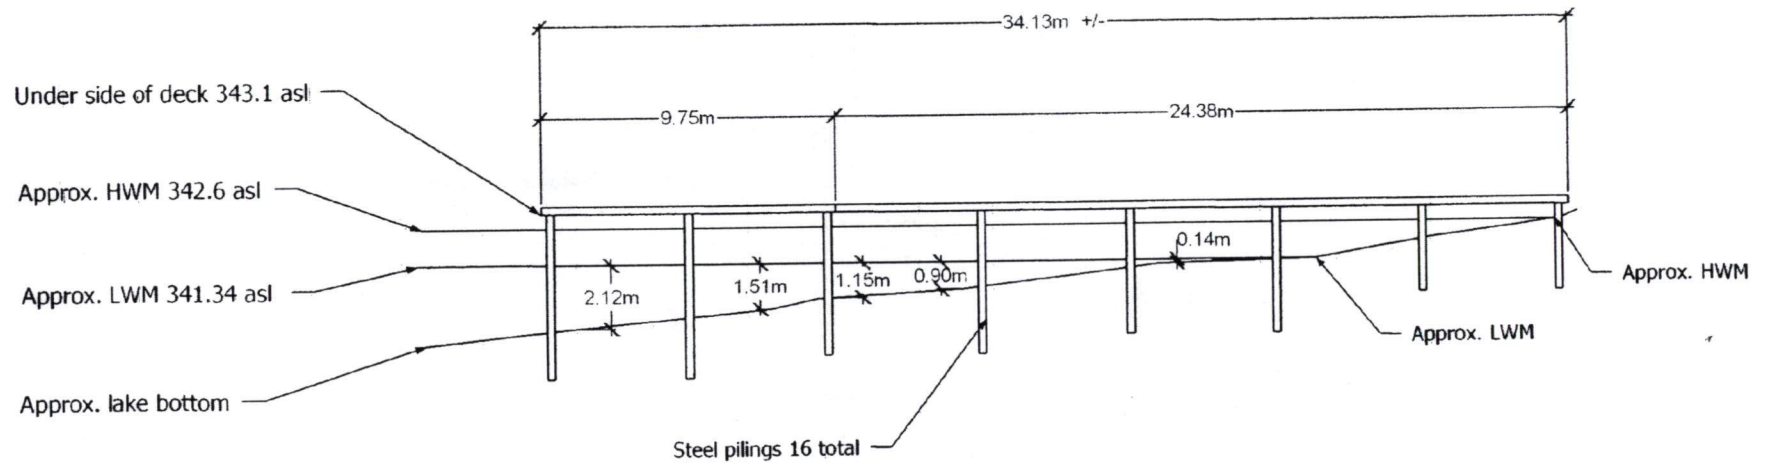

Dave Iwanicki  
Lot 14, Plan No 9826,  
Dist Lot 296  
PID 009-637-001  
D4 Plot plan 'A'  
Foreshore Licence  
#345444

