



FIGURE 2. PLAN AND SECTION VIEWS OF PROPOSED DOCK ADDITION AT 61 BEACHWOOD ROAD, REGIONAL DISTRICT of CENTRAL OKANAGAN, BC.

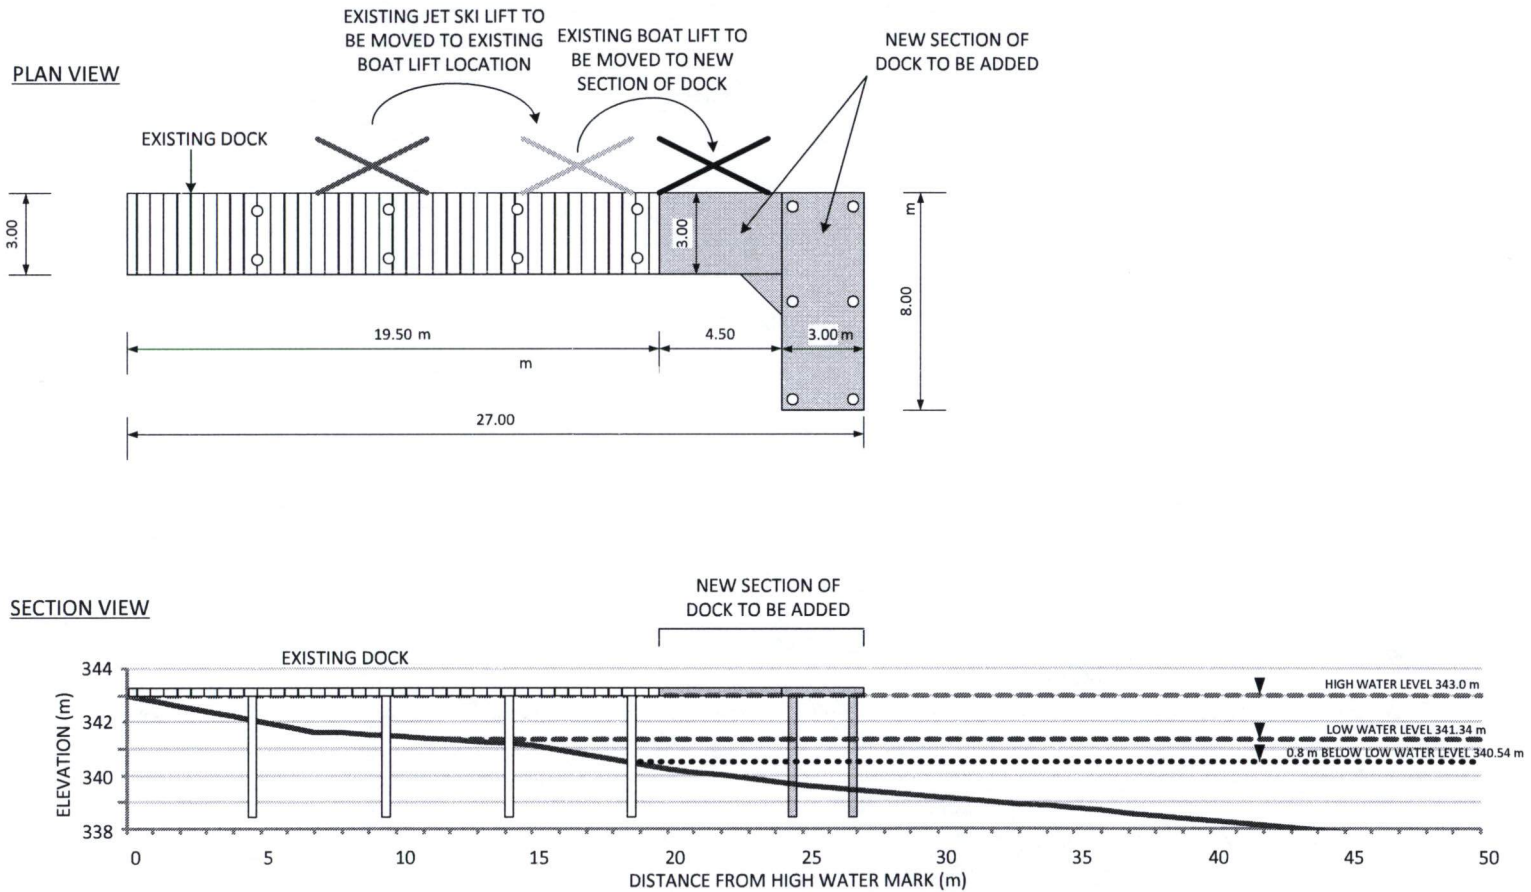

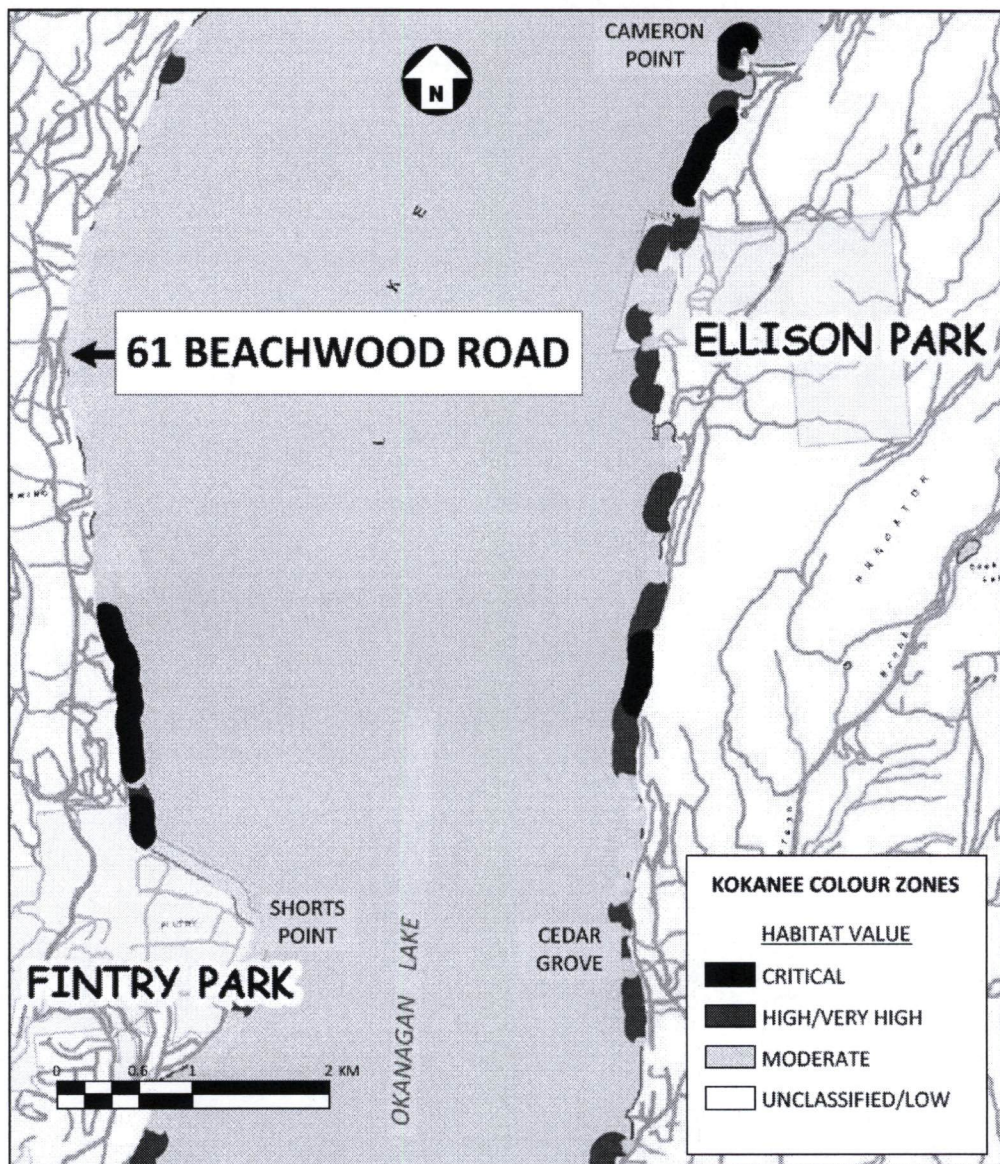

Base map from Okanagan Large Lakes Foreshore Protocol Okanagan Lake Map 4 – Carrs to North End.

Figure 4. Location of proposed dock addition at 61 Beachwood Road in relation to habitat colour zones.