


TOP VIEW

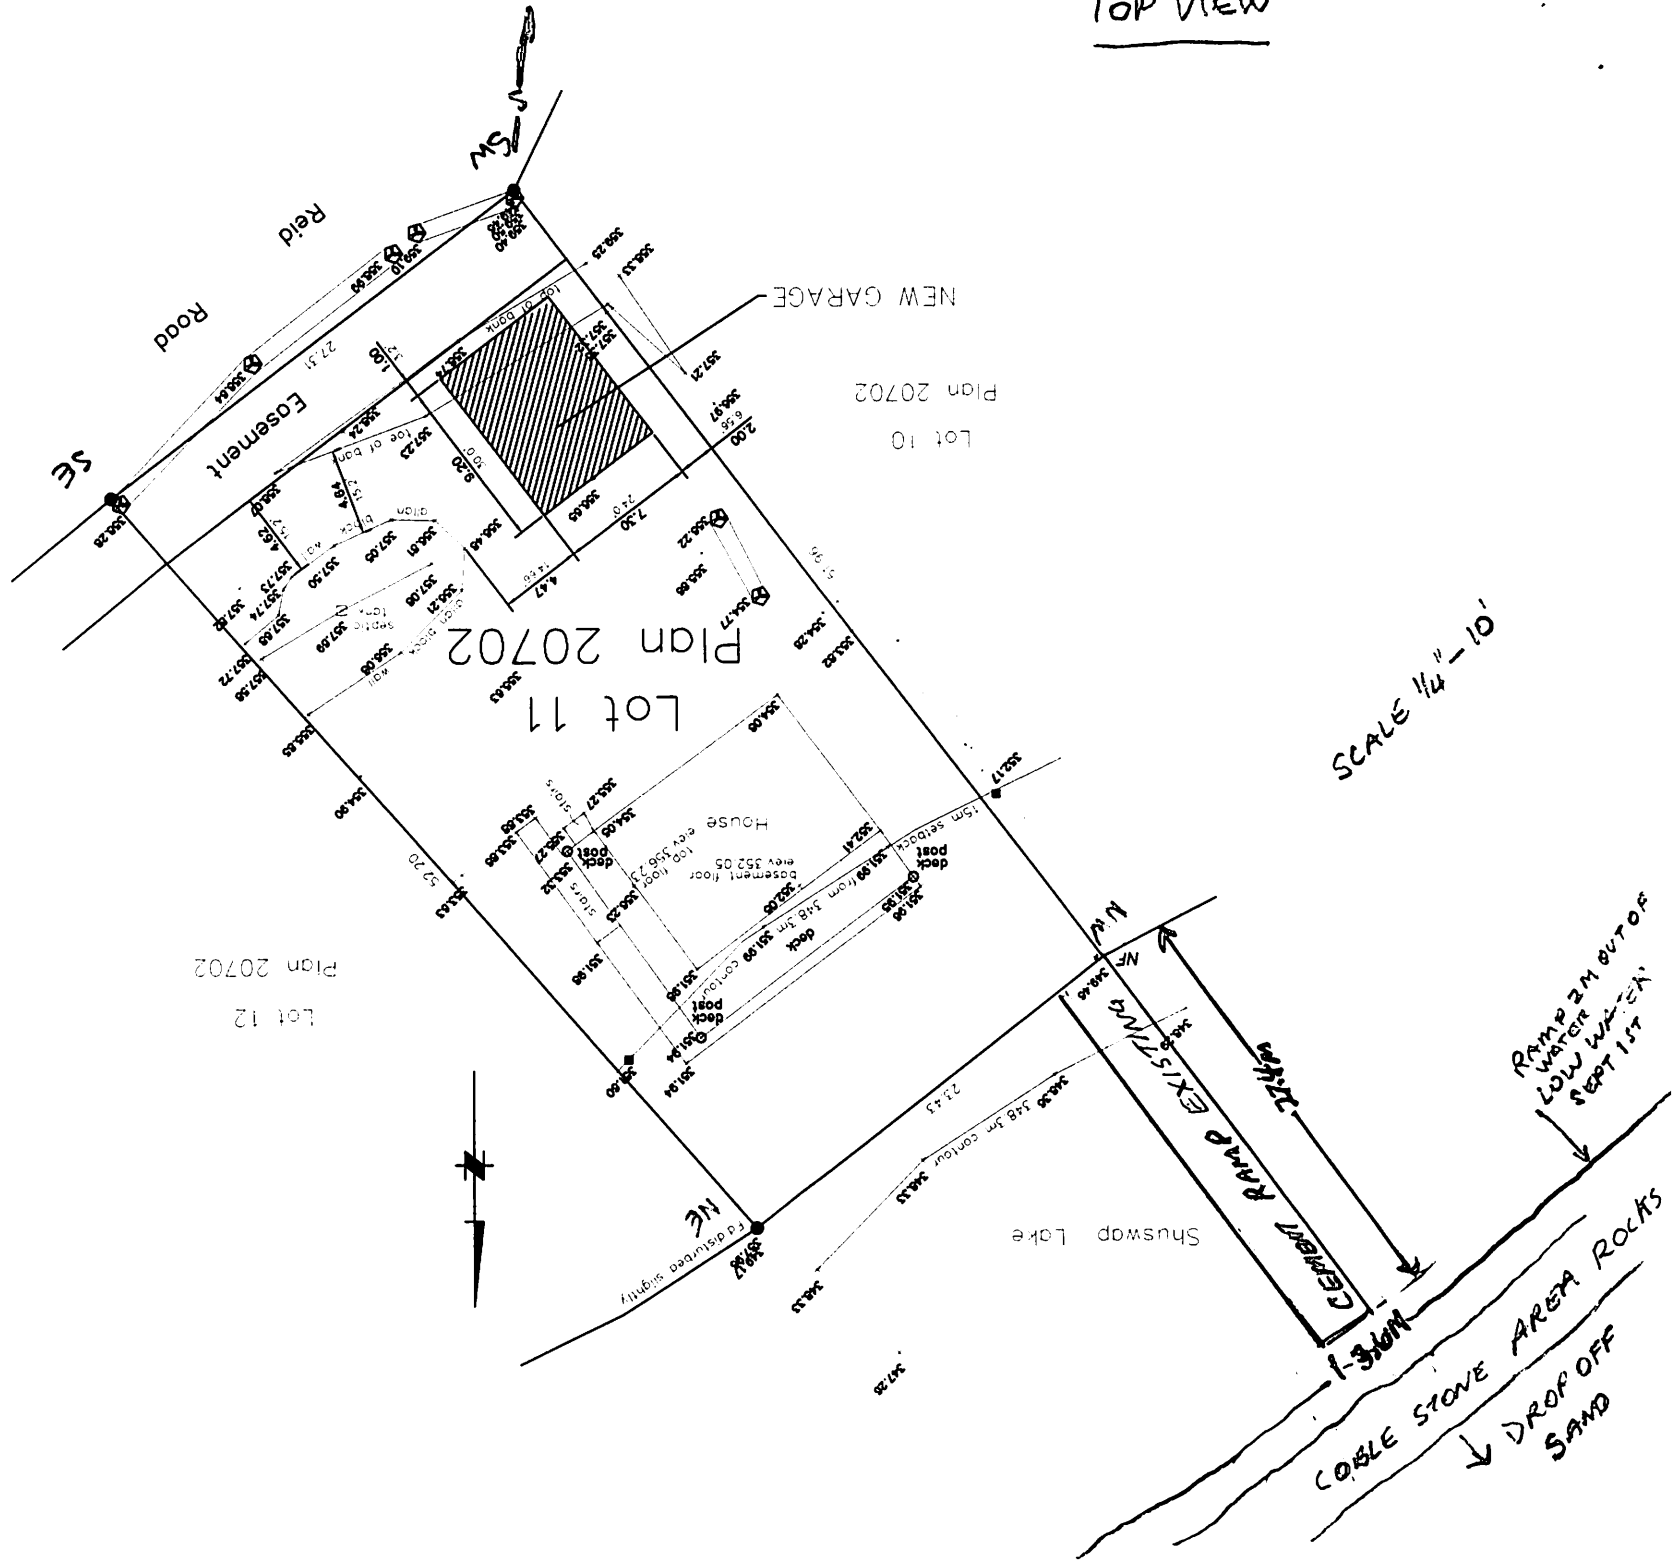


RAMP 2M OUT OF WATER LOW WATER

COBLE STONE AREA ROCKS  
DROP OFF SAND

NEW GARAGE

Plan 20702

Lot 10

Plan 20702

Lot 11

Plan 20702

Lot 12

Shuswap Lake

CEMENT RAMP EXISTING

Reid Road

Easement

House

Basement floor

Top floor

dock post

dock post

dock post

dock post










