
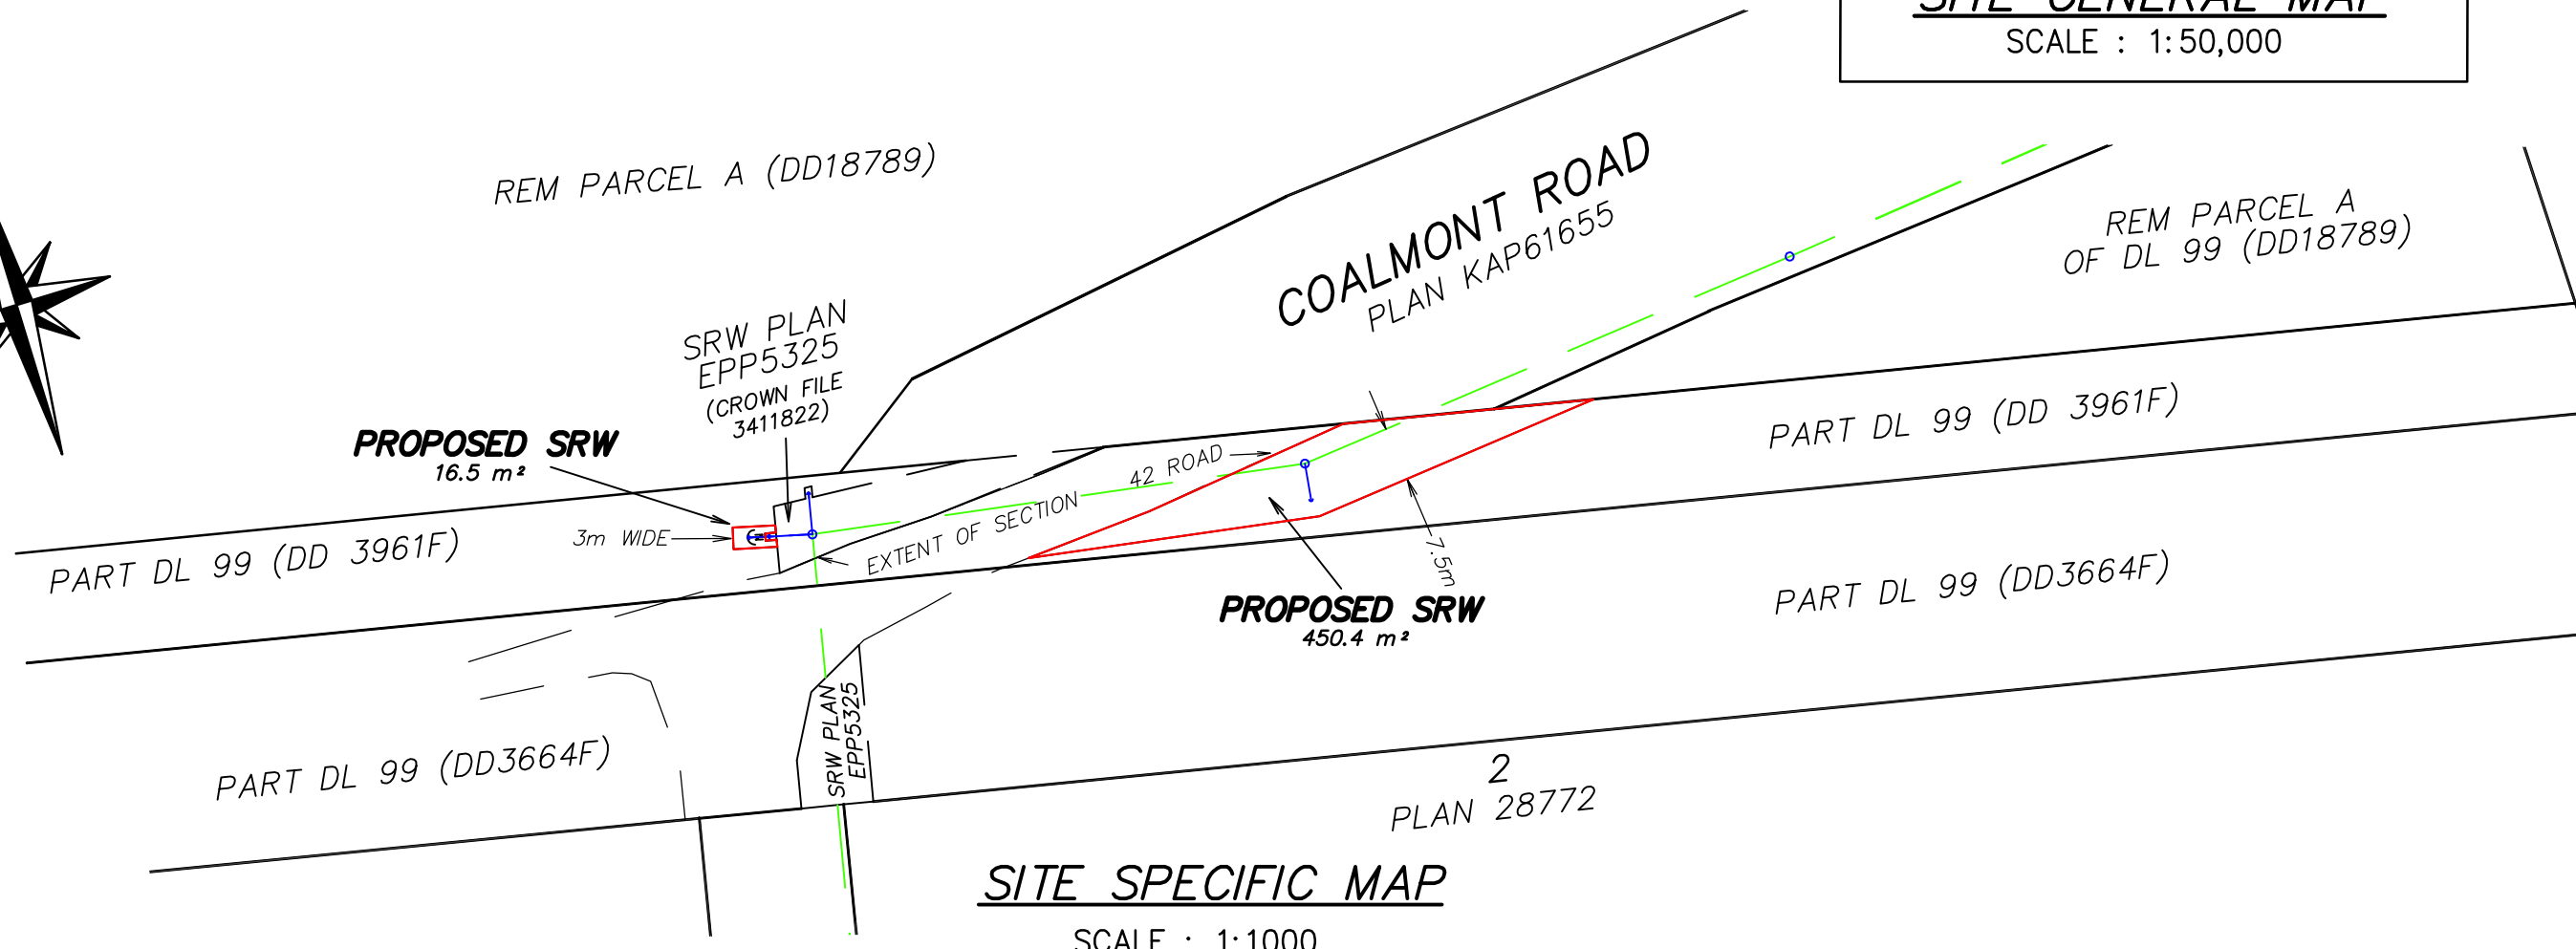
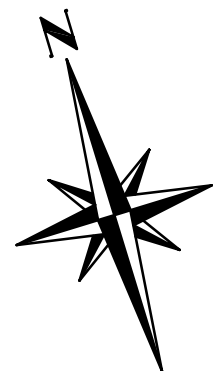


SKETCH SHOWING PROPOSED UTILITY RIGHT OF WAY OVER PART OF THAT PART OF DISTRICT LOT 99 SHOWN COLORED RED ON PLAN ATTACHED TO DD3961F; YALE DIVISION YALE DISTRICT EXCEPT PLAN 28772

BCGS 92H.057

BOOK OF REFERENCE		
PARCEL IDENTIFIER	DESCRIPTION	AREA REQUIRED
015-014-495	THAT PART OF DISTRICT LOT 99 SHOWN COLORED RED ON PLAN ATTACHED TO DD3961F; YDYD EXCEPT PLAN 28772	16.5 m ²
015-014-495	THAT PART OF DISTRICT LOT 99 SHOWN COLORED RED ON PLAN ATTACHED TO DD3961F; YDYD EXCEPT PLAN 28772	450.4 m ²
TOTAL		466.9 m ²

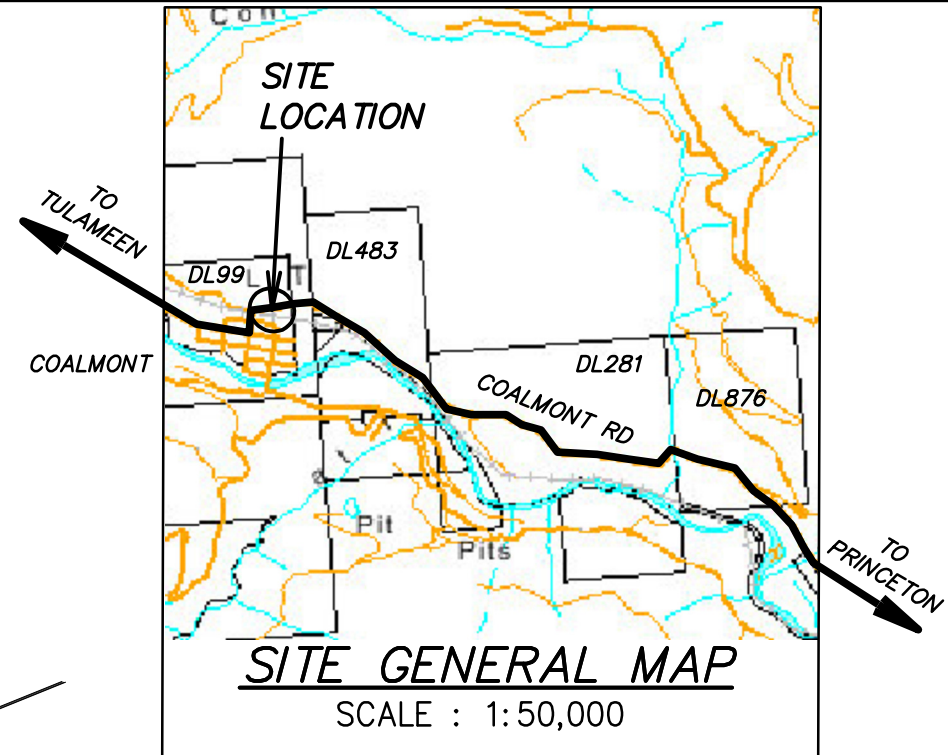

- DENOTES PROPOSED SRW OVER CROWN LAND
- DENOTES CENTRELINE OF OVERHEAD ELECTRICAL
- DENOTES POLE LOCATIONS
- DENOTES ANCHOR LOCATIONS
- DENOTES PROPOSED FORTISBC ANCHOR LOCATION

NOTE: DIMENSIONS AND AREAS SHOWN ARE BASED ON LAND TITLES OFFICE RECORDS AND ARE SUBJECT TO FINAL SURVEY.

McELHANNEY ASSOCIATES
PROFESSIONAL LAND SURVEYORS
#102-130 NANAIMO AVENUE W.,
PENTICTON, B.C. V2A 8G1
TEL: 250-492-7399 OUR FILE NO. 2422-03054-0
FAX: 250-492-5488 OUR DRAWING NO. 3054-0-BASE-R2.DWG