



Okanagan Lake

Ministry of Environment
Kokanee Yellow Zone

Subject Property
3880 Truswell Road
Lots A, B, C, D & E
Plan KAP67760
Kelowna, BC

Ministry of Environment
Kokanee Red Zone

DISCLAIMER
The data displayed in this figure is for conceptual purposes only and should not be interpreted as a legal survey or for legal purposes. If discrepancies are found between the data portrayed in this report and that of a legal survey, the legal survey will supersede any data presented herein.

FIGURE 1
Site Location and Fisheries Information

Project: Environmental Assessment
Location: City of Kelowna
Project No: 11-843
Prepared for: Wayne H. Danforth
Prepared by: Ecoscape Environmental Consultants Ltd
Drawn by: Robert Wagner
Checked by: Katrina Gousmett
Projection: NAD83-UTM Zone 11
Date: November 29, 2011



LEGEND

City	Foreshore Inventory and Mapping (FIM)	Lake
Regional Location of Subject Property	Municipal Boundary	Ministry of Environment - Kokanee Yellow Zone
Major Highway	City of Kelowna	Ministry of Environment - Kokanee Red Zone
Streams and Rivers	Cadastre	Ministry of Environment - Kokanee Black Zone
	Subject Property Boundary	

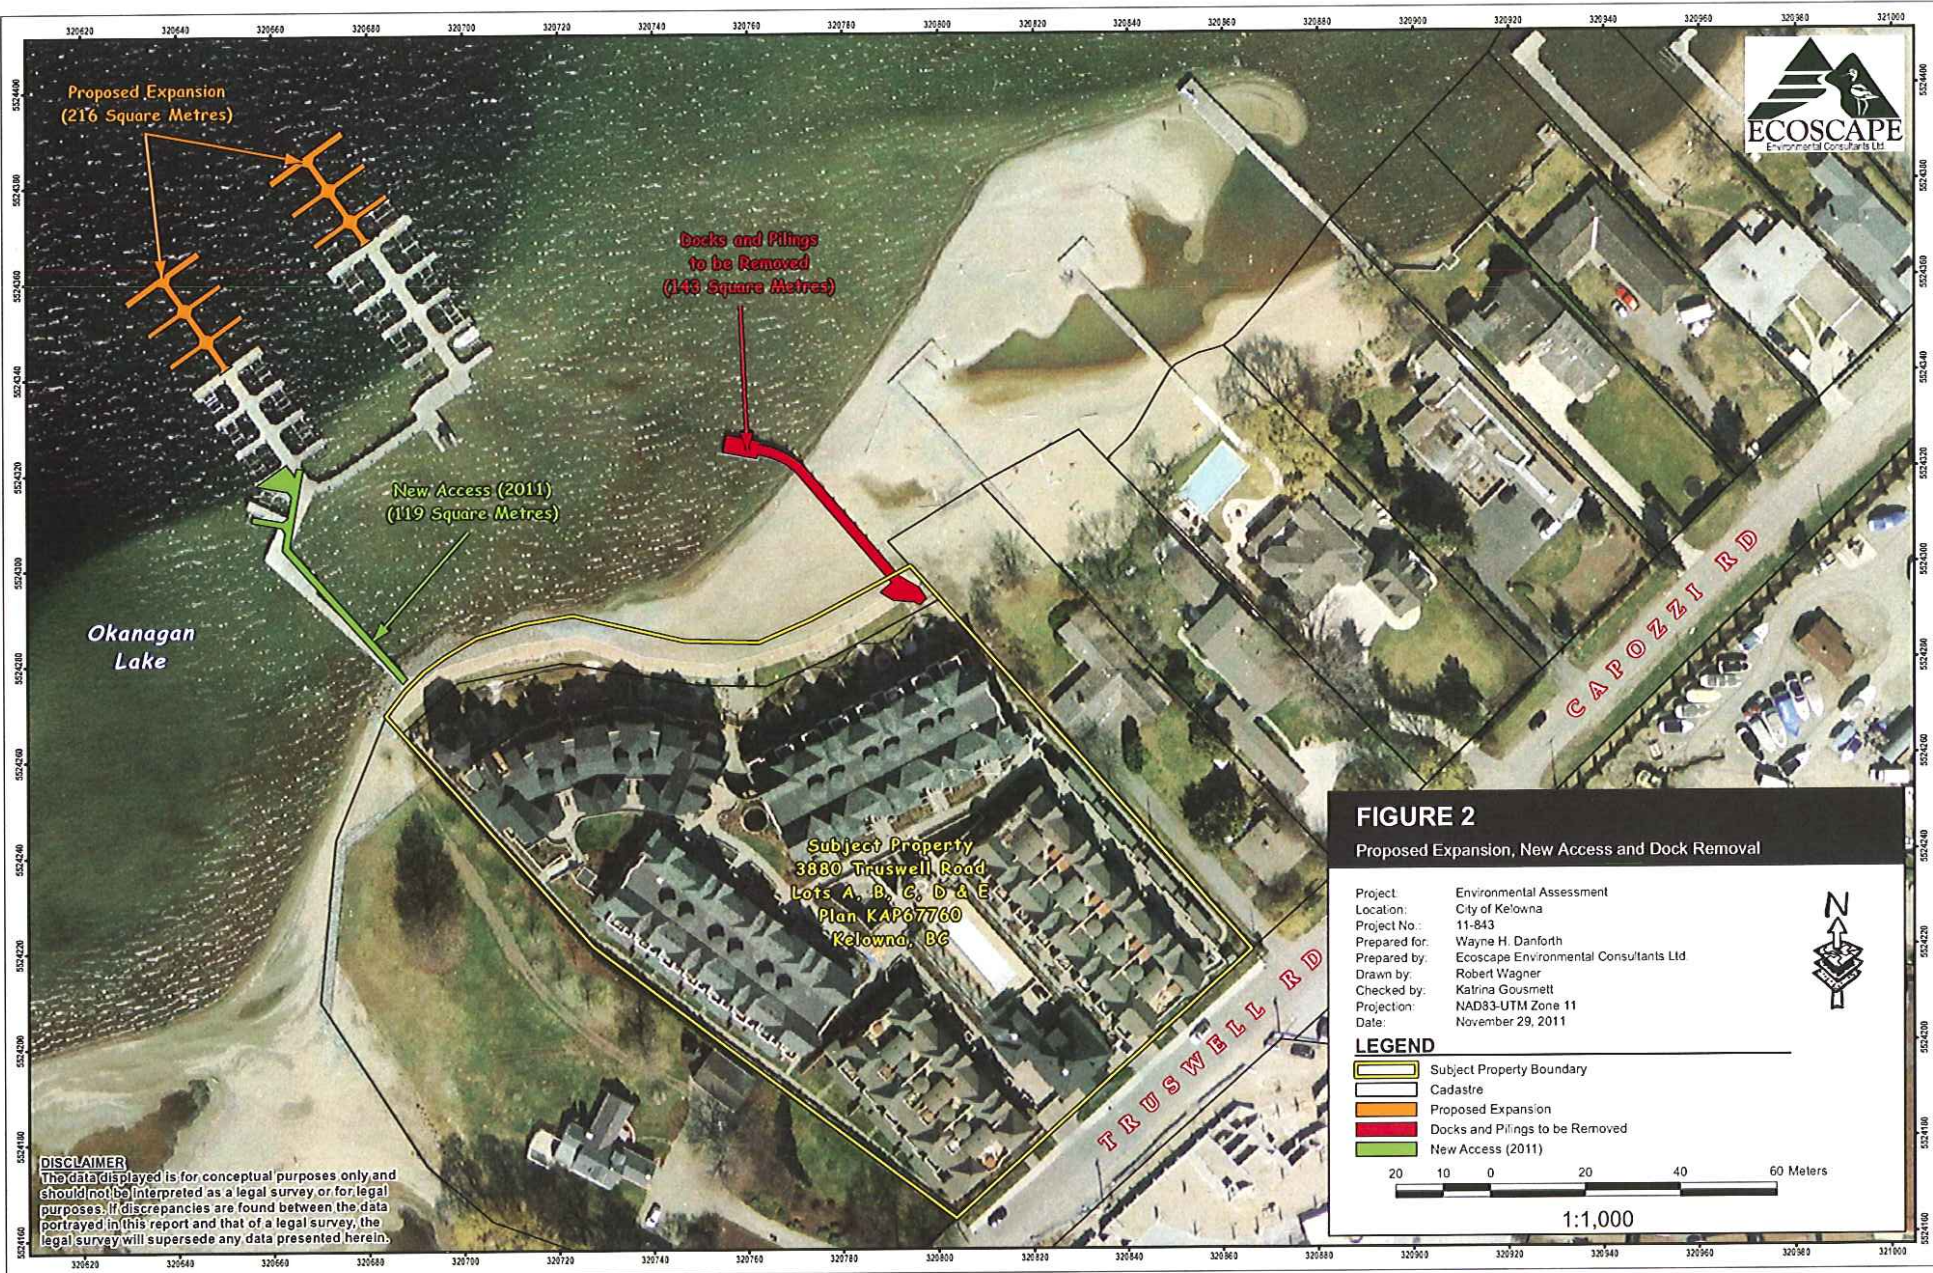


FIGURE 2

Proposed Expansion, New Access and Dock Removal

Project: Environmental Assessment
 Location: City of Kelowna
 Project No.: 11-843
 Prepared for: Wayne H. Danforth
 Prepared by: Ecoscape Environmental Consultants Ltd
 Drawn by: Robert Wagner
 Checked by: Katrina Goussmett
 Projection: NAD83-UTM Zone 11
 Date: November 29, 2011


LEGEND

- Subject Property Boundary
- Cadastre
- Proposed Expansion
- Docks and Pilings to be Removed
- New Access (2011)



1:1,000

DISCLAIMER
 The data displayed is for conceptual purposes only and should not be interpreted as a legal survey or for legal purposes. If discrepancies are found between the data portrayed in this report and that of a legal survey, the legal survey will supersede any data presented herein.

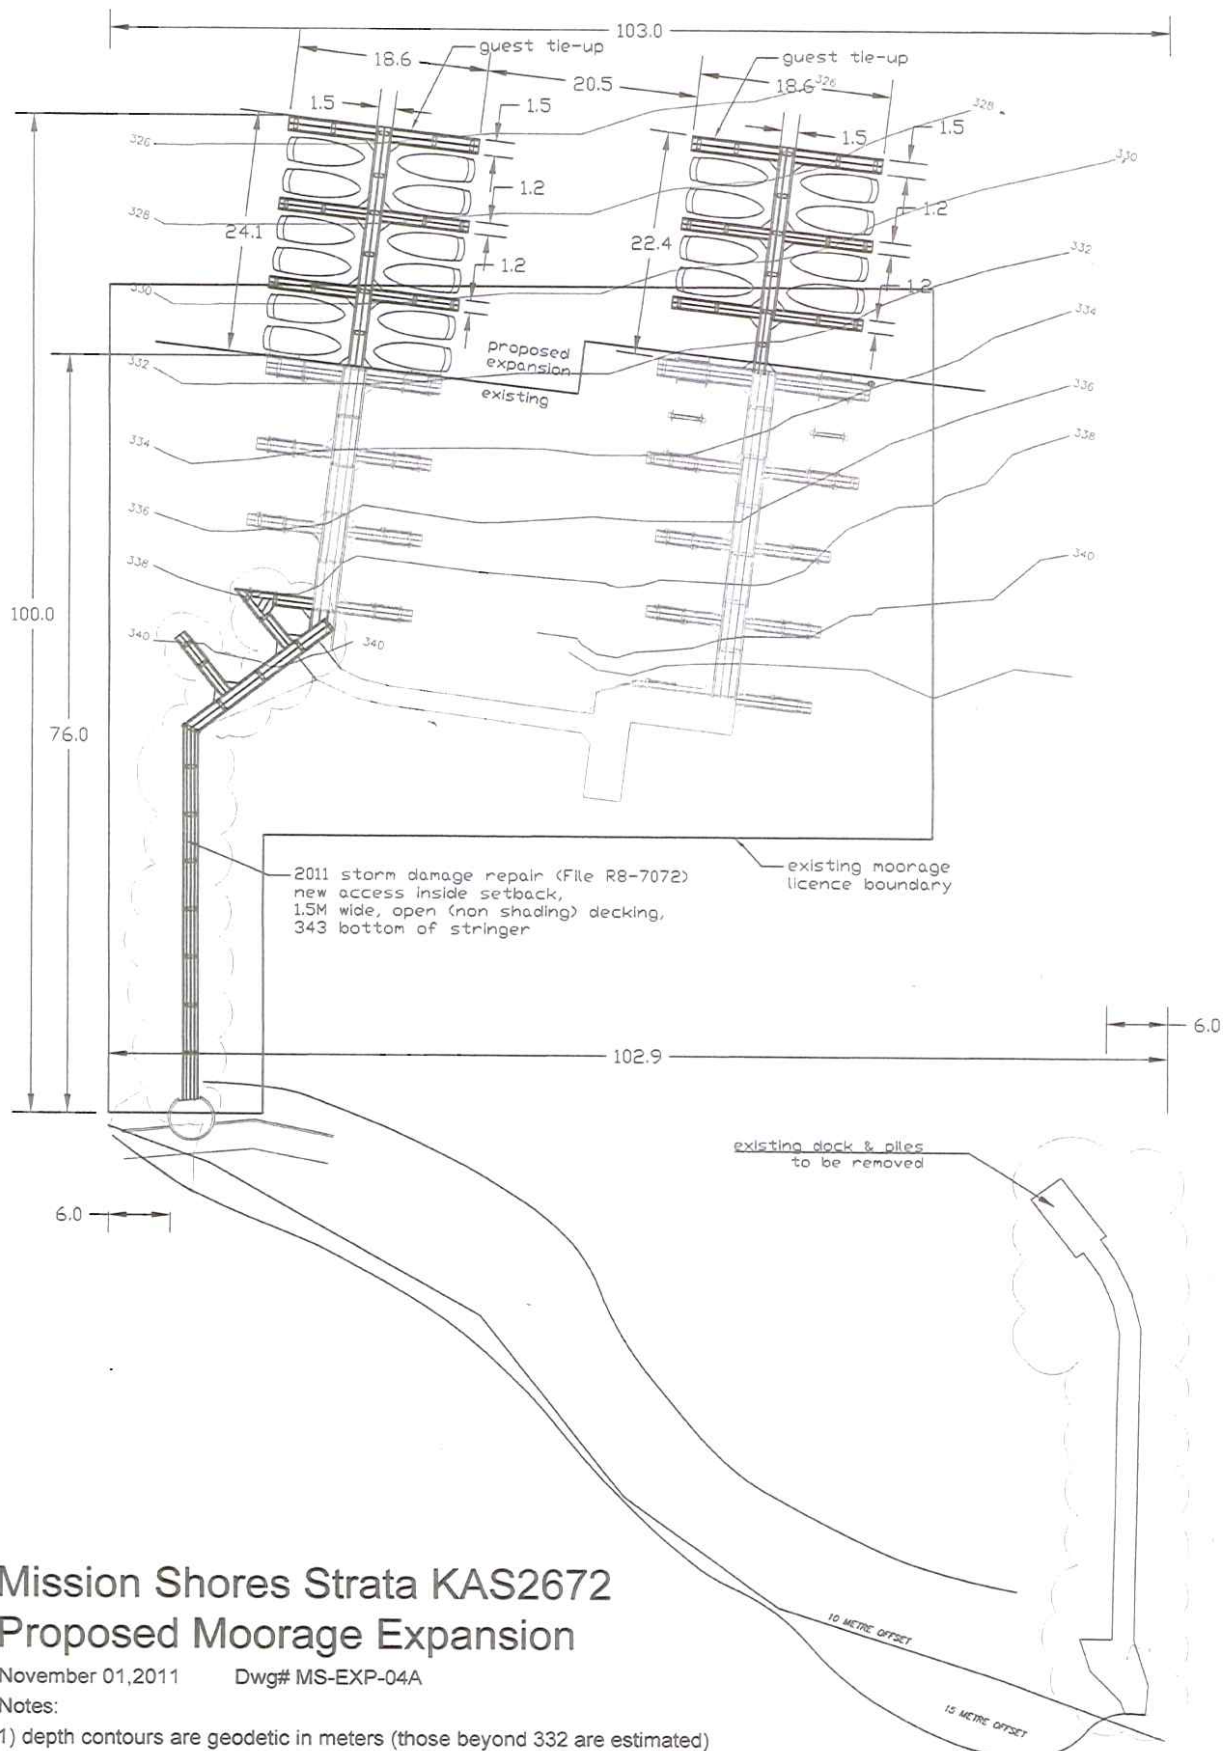

Mission Shores Strata KAS2672 Proposed Moorage Expansion

November 01, 2011 Dwg# MS-EXP-04A

Notes:

- 1) depth contours are geodetic in meters (those beyond 332 are estimated)
- 2) net additional deck area 60 sq.m.