

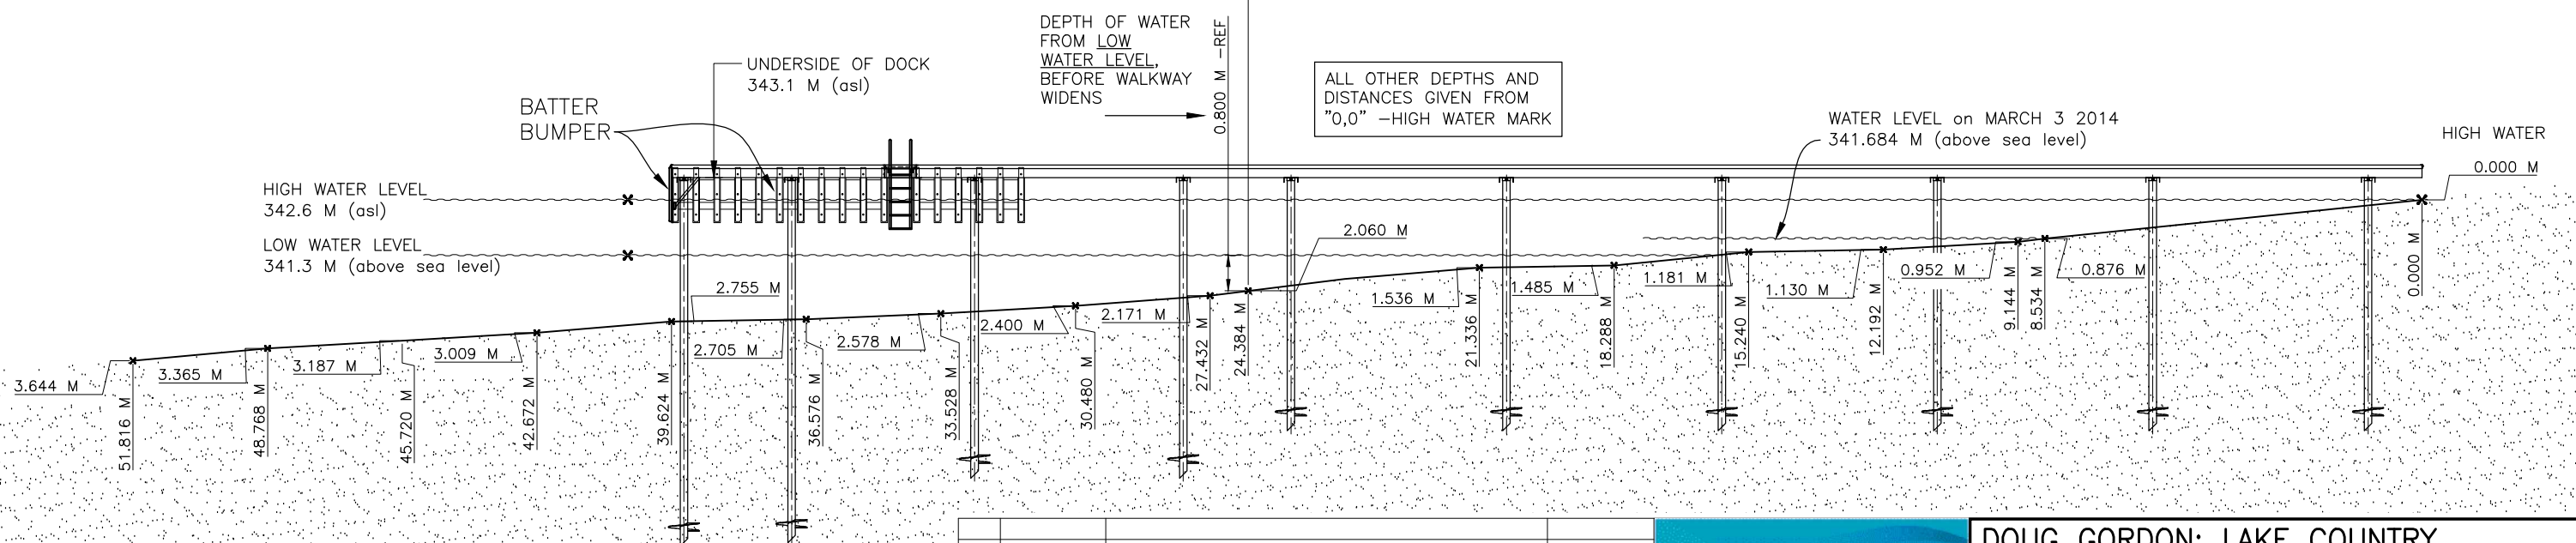


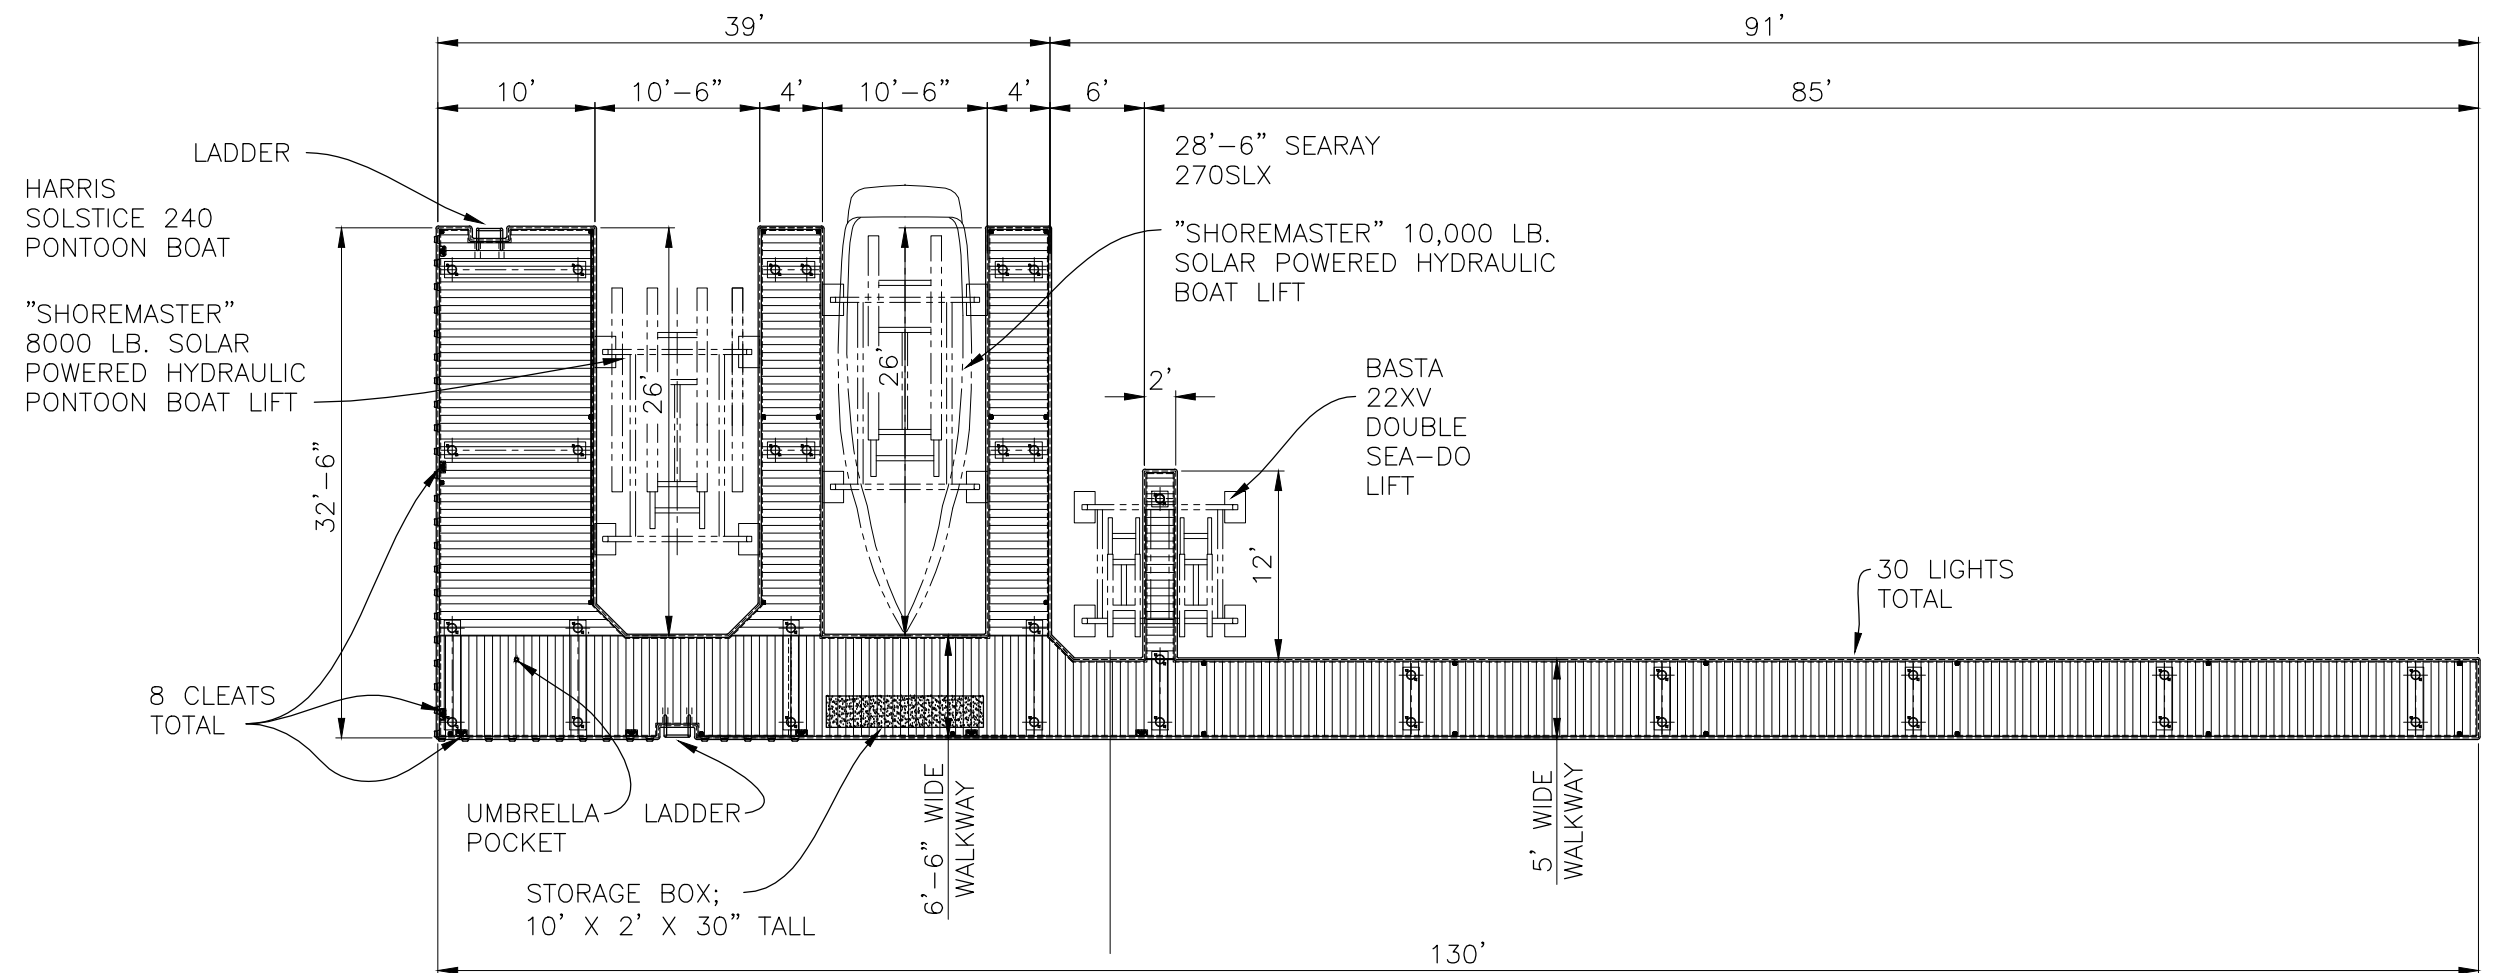

No.	DATE	REVISION	BY

PROPRIETARY INFORMATION COPYRIGHT NEXUS DOCK AND MARINA LTD.
THIS DRAWING IS THE CREATION AND PROPERTY OF NEXUS DOCK AND MARINA LTD.,
AND MUST NOT BE REPRODUCED, COPIED, OR DISTRIBUTED IN ANY WAY, WITHOUT
THE WRITTEN CONSENT OF NEXUS DOCK AND MARINA LTD.

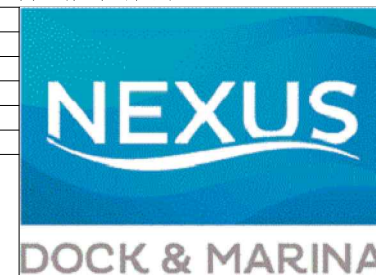

DOUG GORDON; LAKE COUNTRY			
12074 OKANAGAN CENTER RD. WEST			DATE: MAY 6 2014
DRAWN BY: BLAIR LUCKOW		CHECKED BY:	APPROVED BY:
ASSEMBLY DWG.	PREVIOUS DWG.	DRAWING NO. DGO.00P	
SCALE: 1:150		DO NOT SCALE THIS DRAWING	
REVISION		REVISION	