



Barry Jaenen  
 PID 005-332-401  
 KAP2708, Dist Lot 14  
 Land Dist 41, ODYD  
 Drw 4 - A Plot plan  
 Land File 3406508

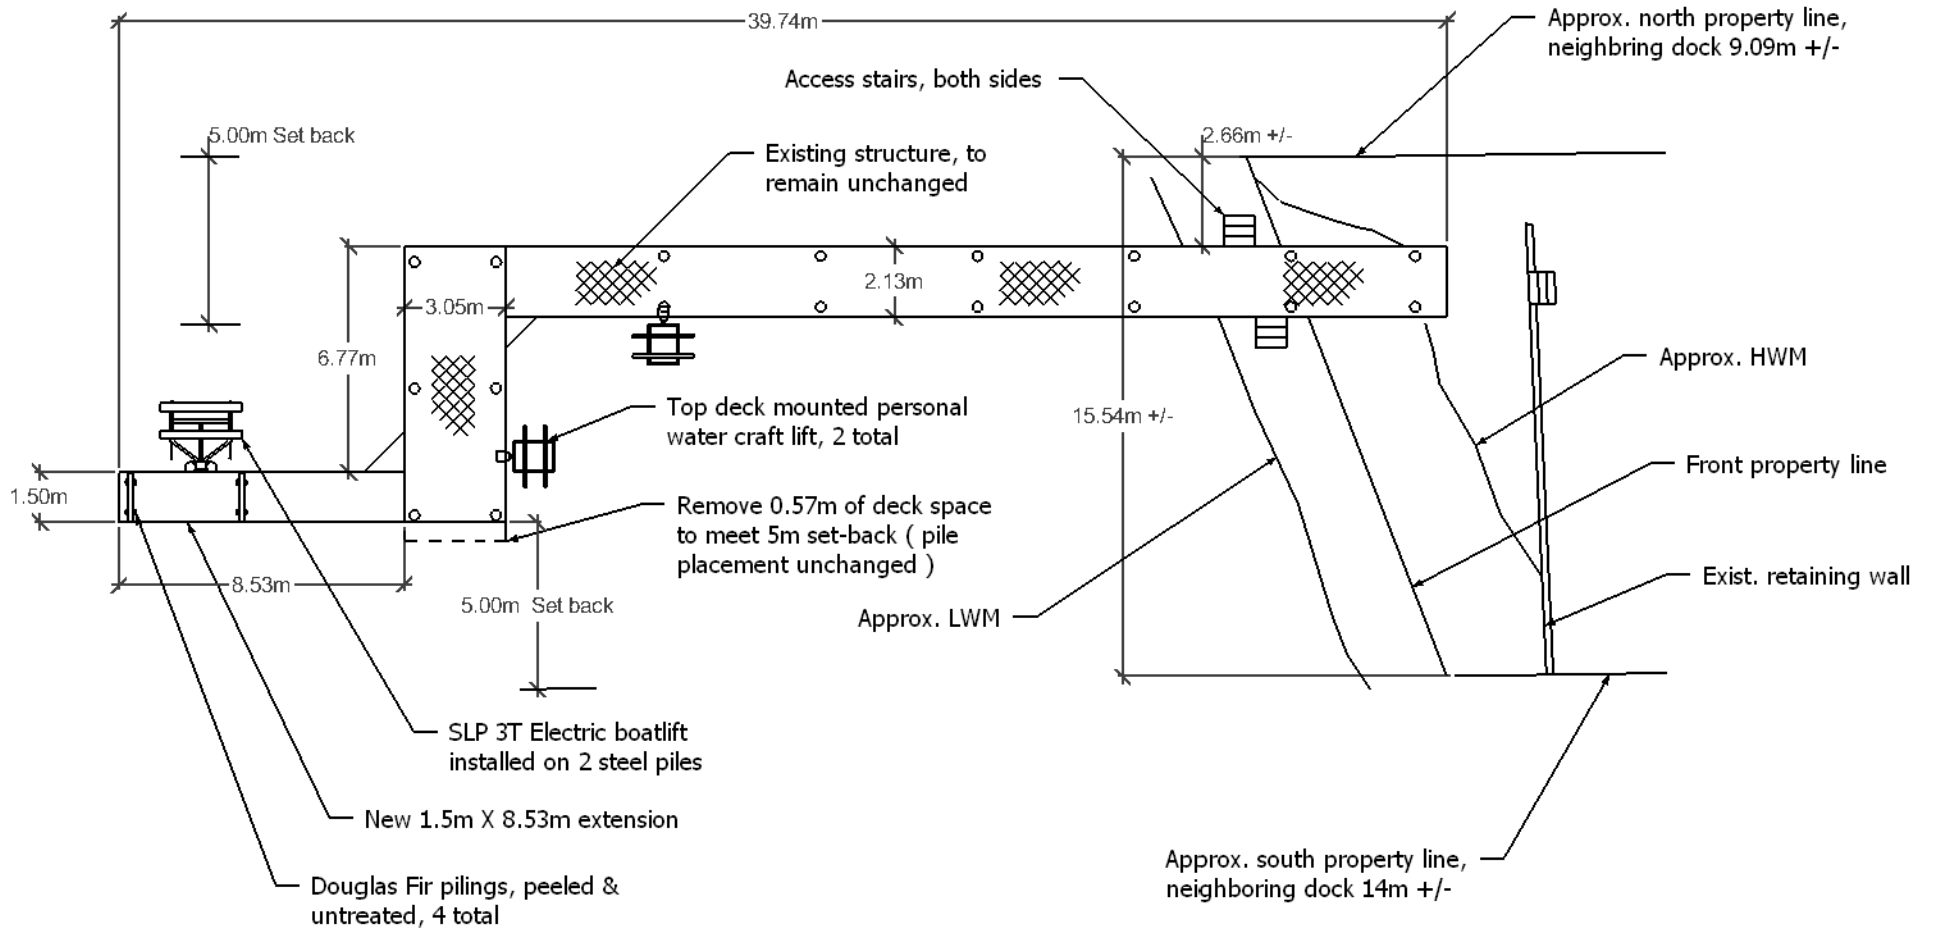

Barry Jaenen  
PID 005-332-401  
KAP2708, Dist Lot 14  
Land Dist 41, ODYD  
Drw 4 - B Side view  
Land File 3406508

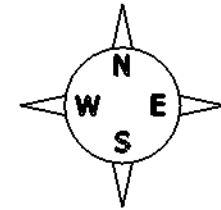