


Dan McLeod
 PID 007-027-109
 KAP22222, Lot 16
 Sec. 8, Township 14
 Land Dist. 41 ODYD
 Lands File #4306759
 Drw 2.3 - A Plot plan
 Sept. 10 / 15

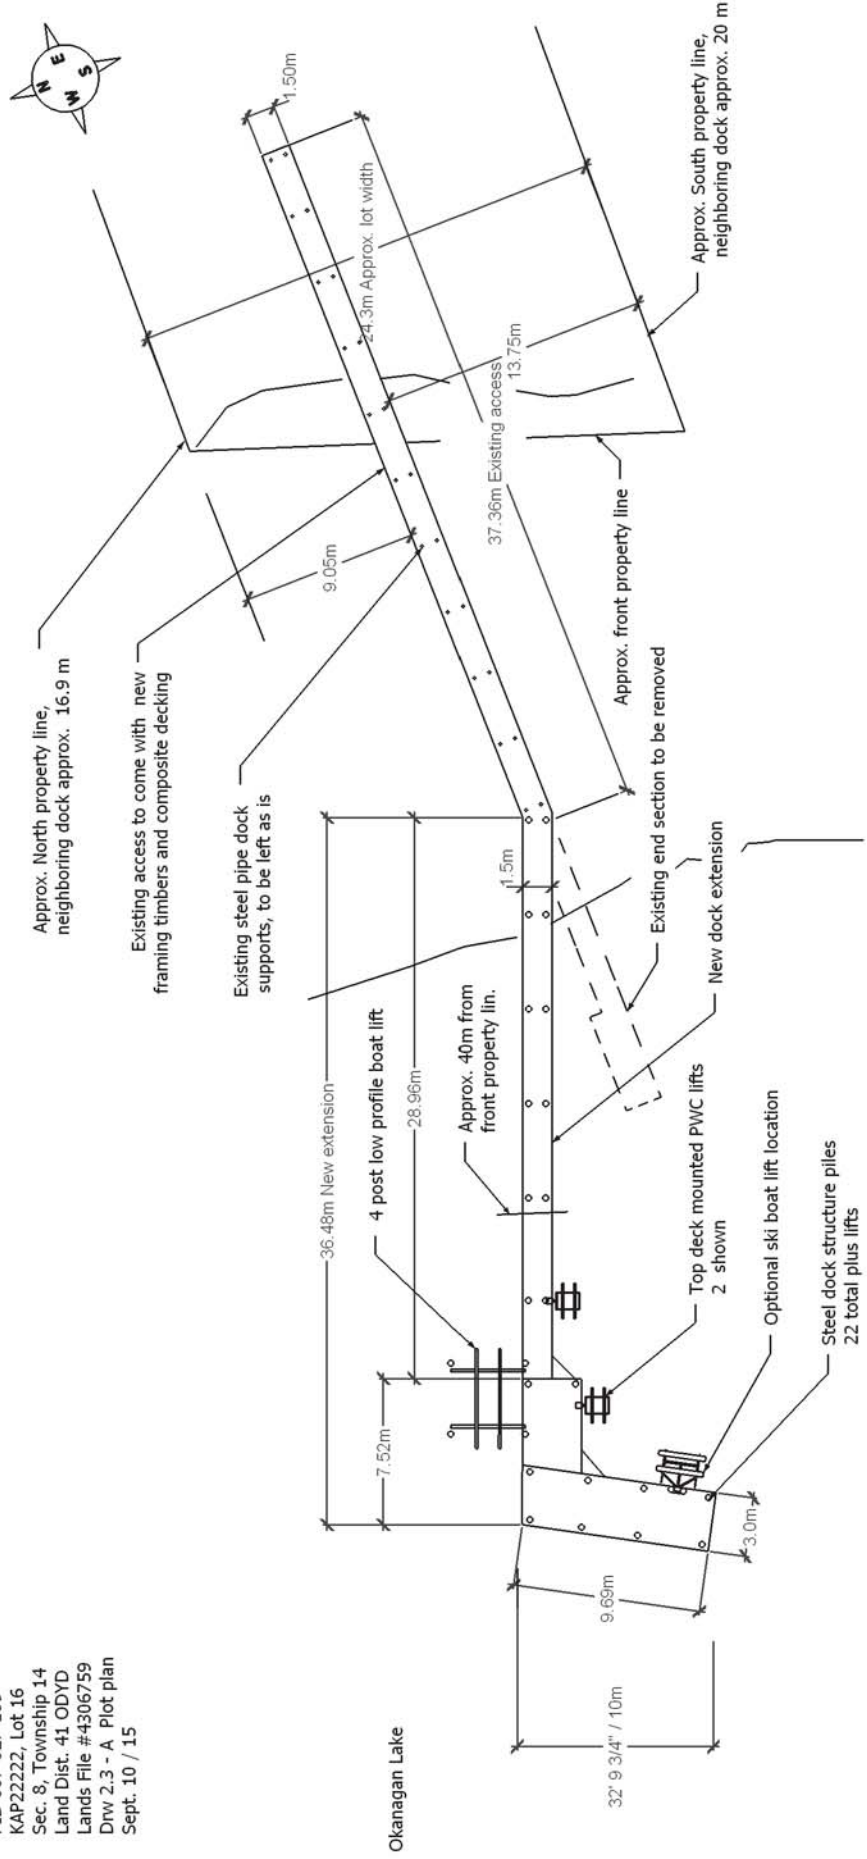

Okanagan Lake

32' 9 3/4" / 10m

3.0m

9.69m

7.52m

36.48m New extension

28.96m

Approx. 40m from front property lin.

1.5m

Existing steel pipe dock supports, to be left as is

Existing access to come with new framing timbers and composite decking

Approx. North property line, neighboring dock approx. 16.9 m

1.50m

24.3m Approx. lot width

37.36m Existing access

13.75m

Approx. front property line

Approx. South property line, neighboring dock approx. 20 m

Existing end section to be removed

New dock extension

Top deck mounted PWC lifts 2 shown

Optional ski boat lift location

Steel dock structure piles 22 total plus lifts

