
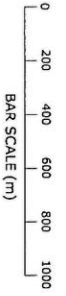



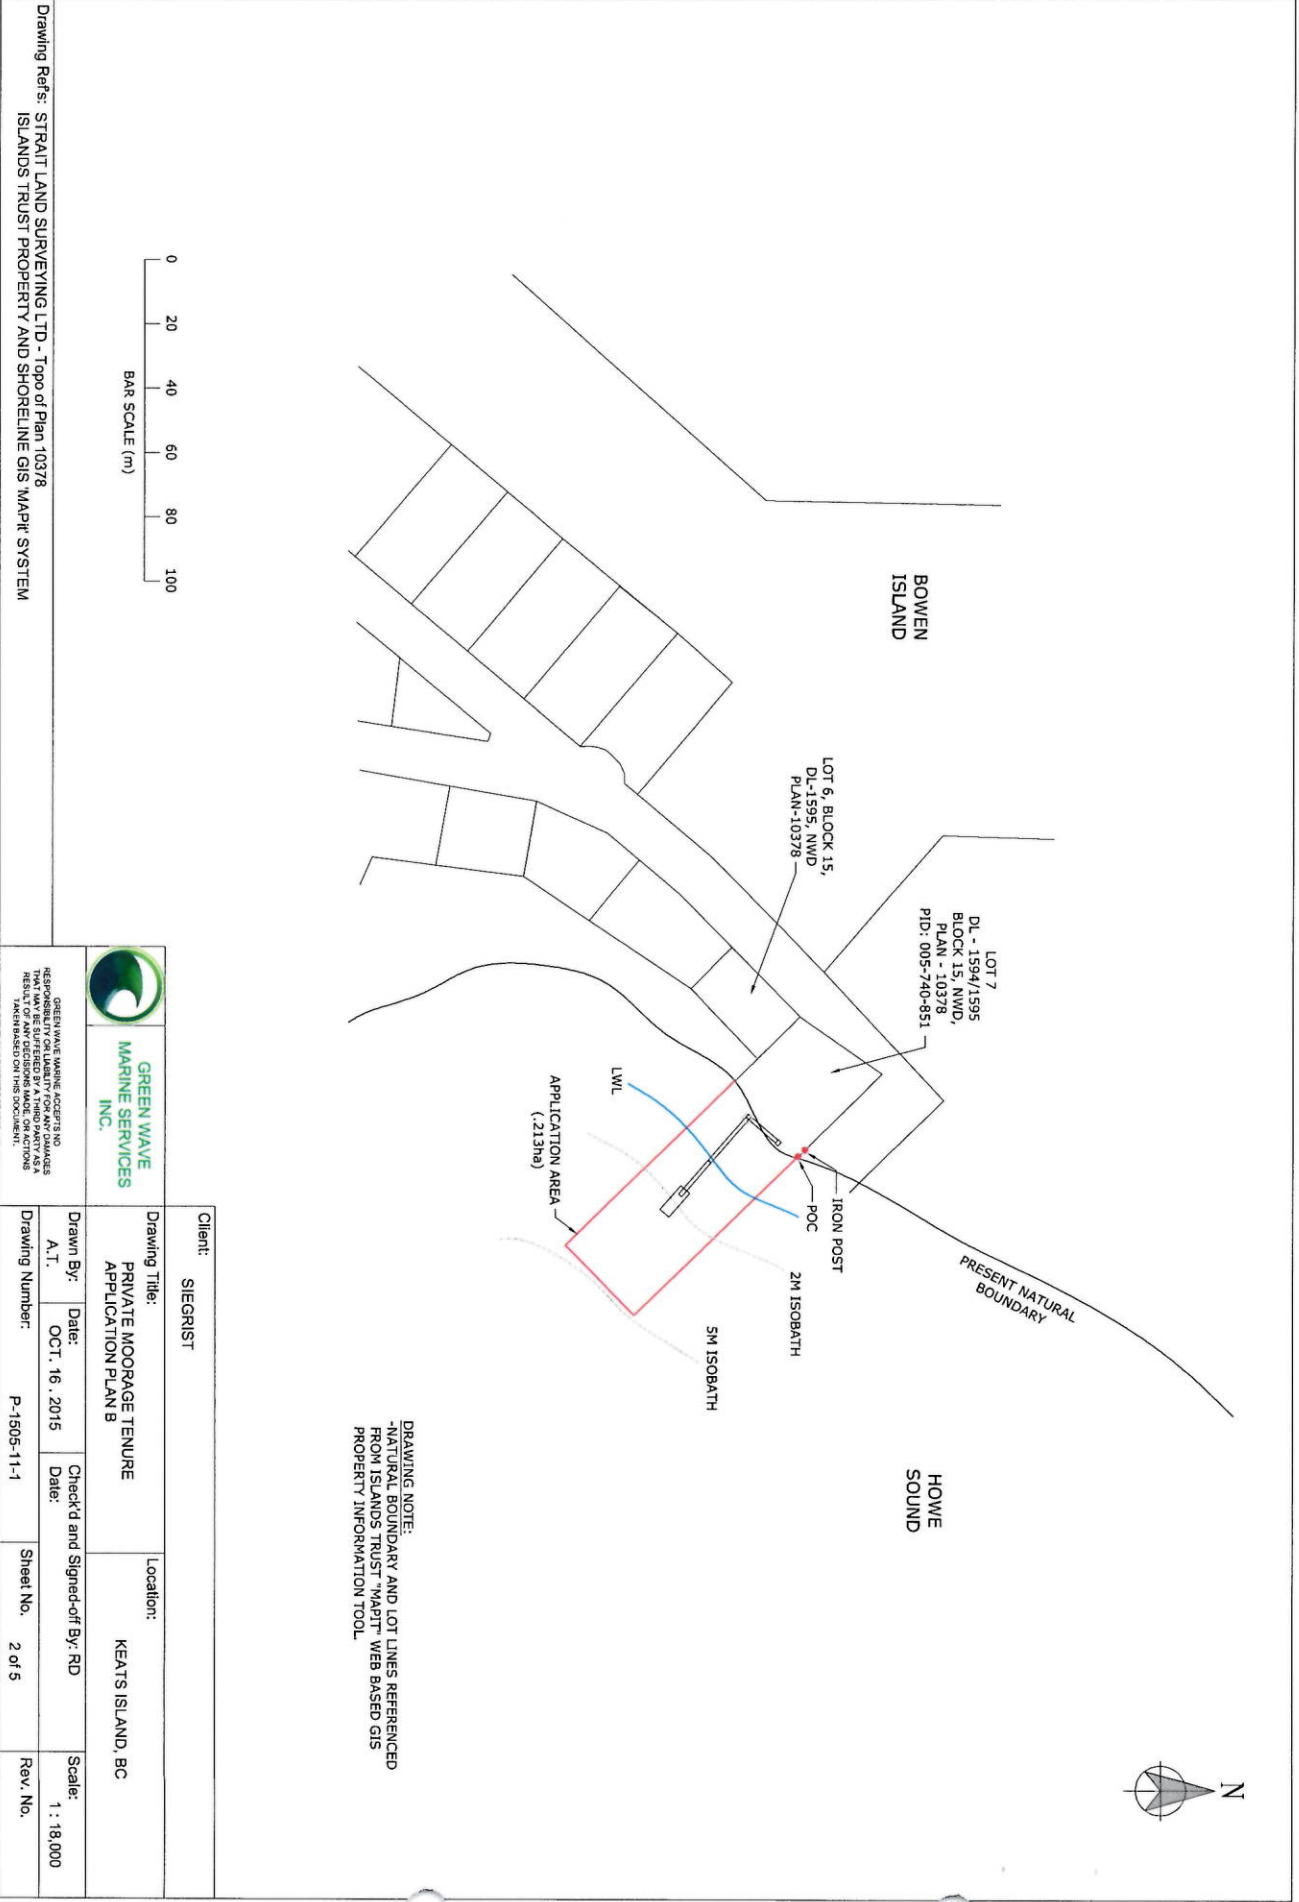
5

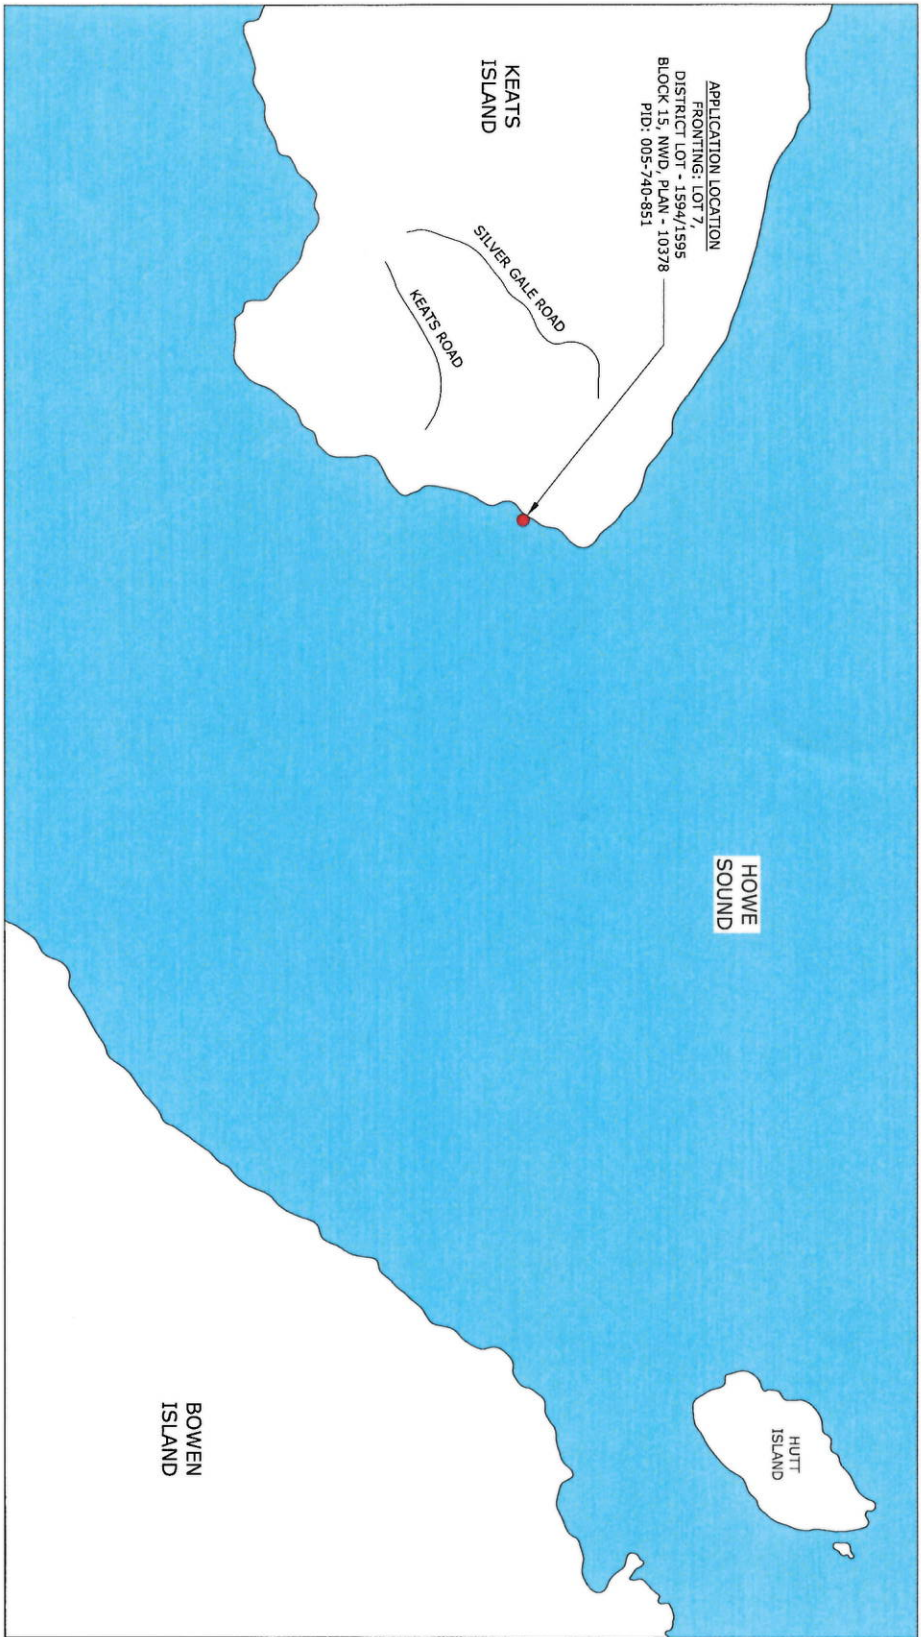


Drawing Ref's: STRAIT LAND SURVEYING LTD - Topo of Plan 10378  
ISLANDS TRUST PROPERTY AND SHORELINE GIS MAPPI SYSTEM

 <p><b>GREEN WAVE MARINE SERVICES INC.</b></p> <p><small>GREEN WAVE MARINE SERVICES INC. ACCEPTS NO RESPONSIBILITY FOR ANY ERRORS OR OMISSIONS THAT MAY BE SUFFERED BY A THIRD PARTY AS A RESULT OF ANY DECISIONS OR ACTIONS TAKEN BASED ON THIS DOCUMENT.</small></p>		<p>Client: <b>SIEGRIST</b></p>
<p>Drawing Title: <b>GENERAL LOCATION MAP PLAN A</b></p>	<p>Location: <b>KEATS ISLAND, BC</b></p>	<p>Drawn By: <b>A.T.</b>      Date: <b>OCT. 16. 2015</b></p> <p>Check'd and Signed-off By: <b>RD</b>      Date:</p>
<p>Drawing Number: <b>P-1505-11-1</b></p>	<p>Sheet No. <b>1 of 5</b></p>	<p>Scale: <b>1 : 18,000</b></p> <p>Rev. No.</p>

A



DRAWING NOTE:  
 -NATURAL BOUNDARY AND LOT LINES REFERENCED FROM ISLANDS TRUST "MAPIT" WEB BASED GIS PROPERTY INFORMATION TOOL

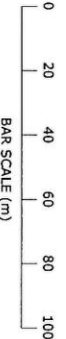


Drawing Refs: STRAIT LAND SURVEYING LTD - Topo of Plan 10378 ISLANDS TRUST PROPERTY AND SHORELINE GIS MAPIT SYSTEM

Client: SIEGRIST		Location: KEATS ISLAND, BC	
Drawing Title: PRIVATE MOORAGE TENURE APPLICATION PLAN B		Scale: 1 : 18,000	
Drawn By: A.T.	Date: OCT. 16. 2015	Check'd and Signed-off By: RD	Rev. No.
Drawing Number: P-1505-11-1		Sheet No. 2 of 5	





GREEN WAVE MARINE SERVICES INC. ACCEPTS NO RESPONSIBILITY FOR ANY DECISIONS MADE OR ACTIONS TAKEN BASED ON THIS DOCUMENT.

Drawing Refs: STRAITT LAND SURVEYING LTD - Topo of Plan 10378 ISLANDS TRUST PROPERTY AND SHORELINE GIS MAPK SYSTEM

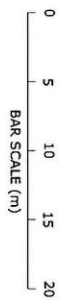

- DRAWING NOTES:**
- PROPOSED TENURE AREA = 21.3ha
  - FLUCUS, GREEN ALGAE, BARNACLES, MUSSELS OBSERVED AT LOCATION.
  - PRESENT NATURAL BOUNDARY AND LOT LINES REFERENCED FROM STRAITT LAND SURVEYING LTD. - TOPOGRAPHICAL PLAN OF PLAN 10378 (SEPT. 15.2015).
  - ALL DEPTHS ARE IN METERS REDUCED TO CHART DATUM.
  - TENURE APPLICATION AREA P.O.C. IS 3.3m @ 136° FROM THE PROPERTIES SOUTHEAST IRON PIN.
  - TENURE APPLICATION AREA THEN HEADS 70.5m@136° FROM THE P.O.C. THEN 30.5m@226° THEN 73.0m@316° TO THE NATURAL BOUNDARY TO THE P.O.C..

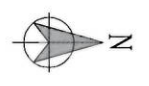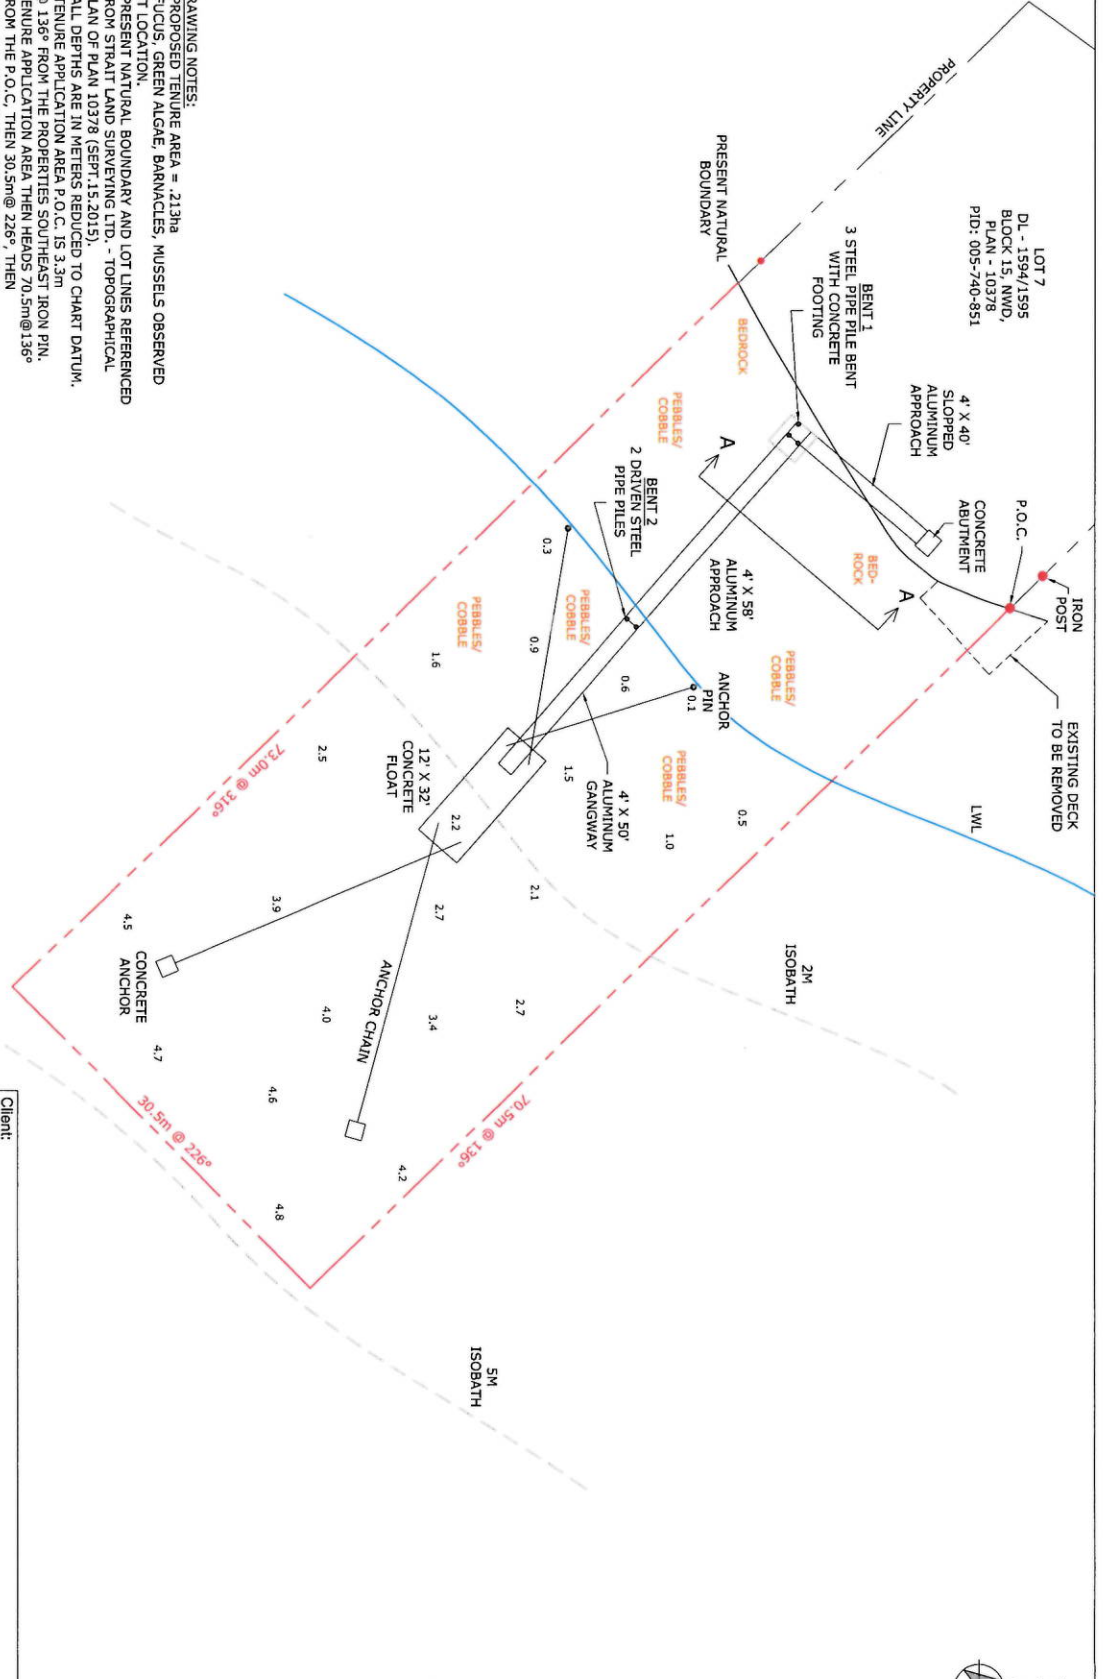

<p><b>GREEN WAVE MARINE SERVICES INC.</b></p> <p><small>GREEN WAVE MARINE ACCEPTS NO RESPONSIBILITY FOR ANY DAMAGE THAT MAY BE SUFFERED BY A THIRD PARTY AS A RESULT OF ANY DECISIONS MADE OR ACTIONS TAKEN BASED ON THIS DOCUMENT.</small></p>		<p>Client: <b>SECRIST</b></p>	
<p>Drawing Title: <b>PRIVATE MOORAGE TENURE APPLICATION PLAN C</b></p>		<p>Location: <b>KEATS ISLAND, BC</b></p>	
<p>Drawn By: <b>A. T.</b></p>	<p>Date: <b>OCT. 16, 2015</b></p>	<p>Check'd and Signed-off By: <b>RD</b></p>	<p>Scale: <b>1 : 350</b></p>
<p>Drawing Number: <b>P-1505-11-1</b></p>	<p>Sheet No. <b>3 of 5</b></p>	<p>Rev. No.</p>	