
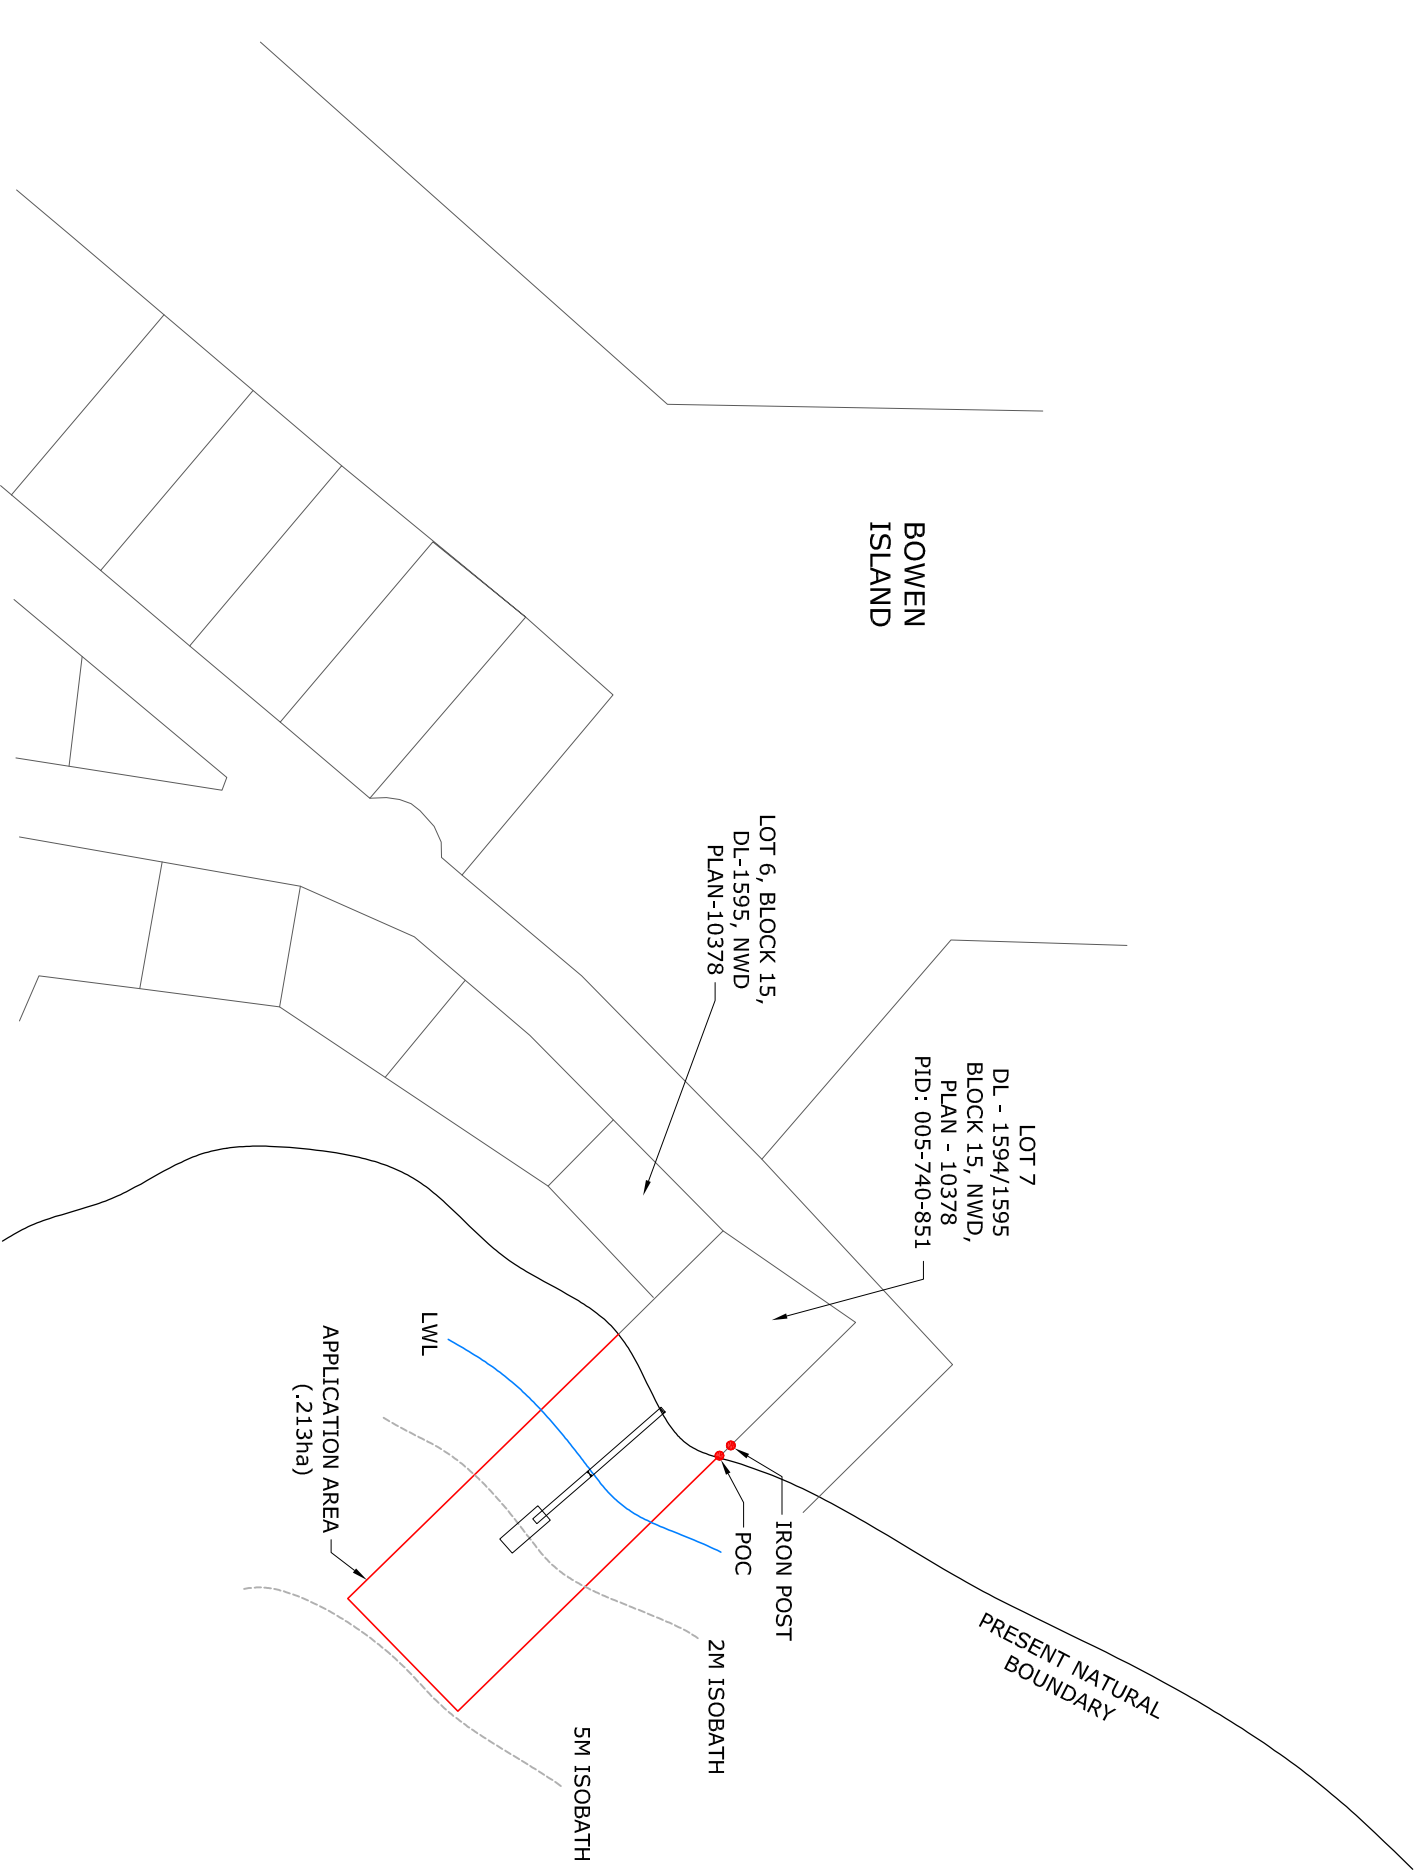


**GREEN WAVE
MARINE SERVICES
INC.**


GREEN WAVE MARINE ACCEPTS NO
RESPONSIBILITY OR LIABILITY FOR ANY DAMAGES
THAT MAY BE SUFFERED BY A THIRD PARTY AS A
RESULT OF ANY DECISIONS MADE OR ACTIONS
TAKEN BASED ON THIS DOCUMENT.

Client: SIEGRIST		Location: KEATS ISLAND, BC	
Drawing Title: GENERAL LOCATION MAP PLAN A			
Drawn By: A.T.	Date: FEB. 2016	Check'd and Signed-off By: RD	Scale: 1 : 18,000
Drawing Number: P-1505-11-1		Sheet No. 1 of 4	Rev. No. 1

Drawing Refs: STRAIT LAND SURVEYING LTD - Topo of Plan 10378
ISLANDS TRUST PROPERTY AND SHORELINE GIS 'MAPit' SYSTEM

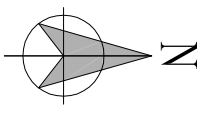

DRAWING NOTE:
 -NATURAL BOUNDARY AND LOT LINES REFERENCED FROM ISLANDS TRUST "MAPIT" WEB BASED GIS PROPERTY INFORMATION TOOL.


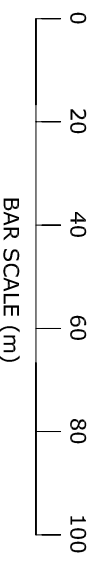


GREEN WAVE MARINE SERVICES INC.

GREEN WAVE MARINE ACCEPTS NO RESPONSIBILITY OR LIABILITY FOR ANY DAMAGES THAT MAY BE SUFFERED BY A THIRD PARTY AS A RESULT OF ANY DECISIONS MADE OR ACTIONS TAKEN BASED ON THIS DOCUMENT.


Client: SIEGRIST		Location: KEATS ISLAND, BC	
Drawing Title: PRIVATE MOORAGE TENURE APPLICATION PLAN B			
Drawn By: A.T.	Date: FEB. 2016	Check'd and Signed-off By: RD	Scale: 1 : 18,000
Drawing Number: P-1505-11-1		Sheet No. 2 of 4	Rev. No. 1

LOT 7
DL - 1594/1595
BLOCK 15, NWD,
PLAN - 10378
PID: 005-740-851

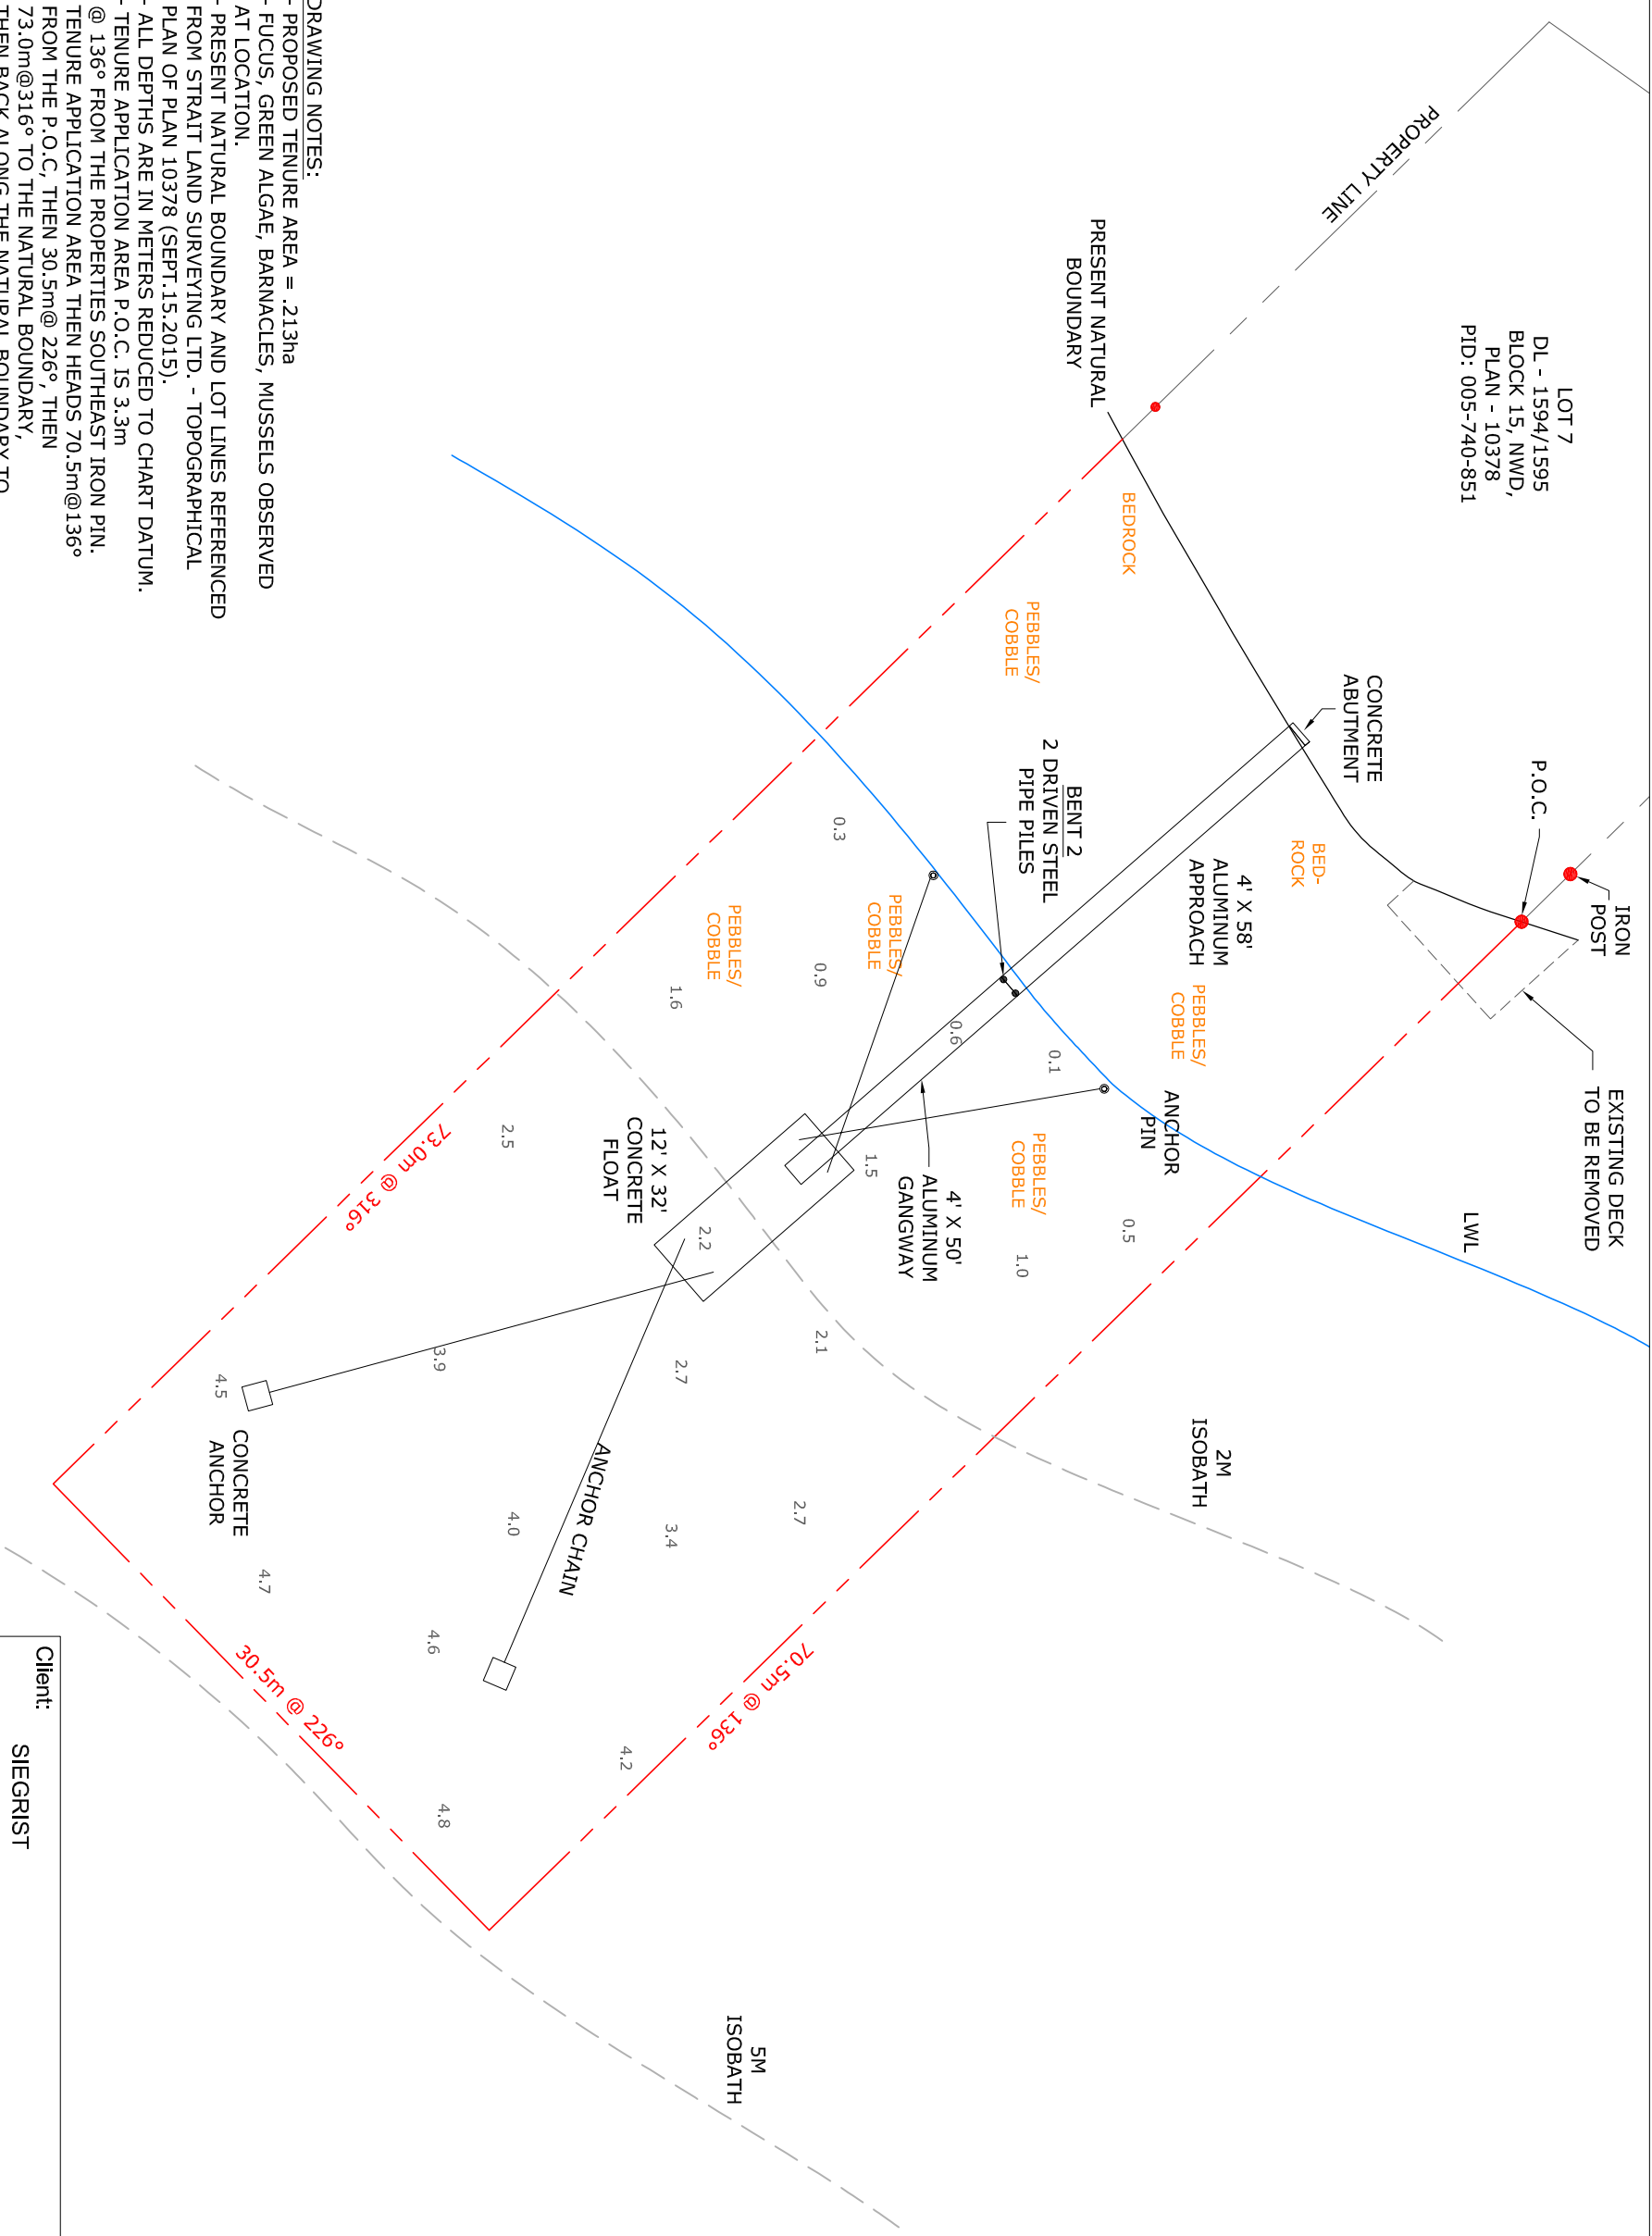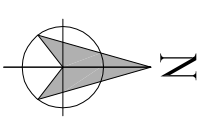

DRAWING NOTES:


- PROPOSED TENURE AREA = .213ha
- FUCUS, GREEN ALGAE, BARNACLES, MUSSELS OBSERVED AT LOCATION.
- PRESENT NATURAL BOUNDARY AND LOT LINES REFERENCED FROM STRAIT LAND SURVEYING LTD. - TOPOGRAPHICAL PLAN OF PLAN 10378 (SEPT. 15, 2015).
- ALL DEPTHS ARE IN METERS REDUCED TO CHART DATUM.
- TENURE APPLICATION AREA P.O.C. IS 3.3m @ 136° FROM THE PROPERTIES SOUTHEAST IRON PIN.
- TENURE APPLICATION AREA THEN HEADS 70.5m@136° FROM THE P.O.C., THEN 30.5m@ 226° , THEN 73.0m@316° TO THE NATURAL BOUNDARY, THEN BACK ALONG THE NATURAL BOUNDARY TO THE P.O.C. .

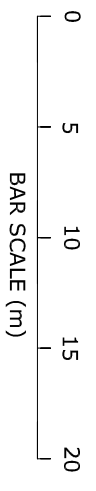

**GREEN WAVE
MARINE SERVICES
INC.**

GREEN WAVE MARINE ACCEPTS NO
RESPONSIBILITY OR LIABILITY FOR ANY DAMAGES
THAT MAY BE SUFFERED BY A THIRD PARTY AS A
RESULT OF ANY DECISIONS MADE OR ACTIONS
TAKEN BASED ON THIS DOCUMENT.

Client: SIEGRIST		Location: KEATS ISLAND, BC	
Drawing Title: PRIVATE MOORAGE TENURE APPLICATION PLAN C			
Drawn By: A.T.	Date: FEB. 2016	Check'd and Signed-off By: RD	Scale: 1 : 350
Drawing Number: P-1505-11-1		Sheet No. 3 of 4	Rev. No. 1

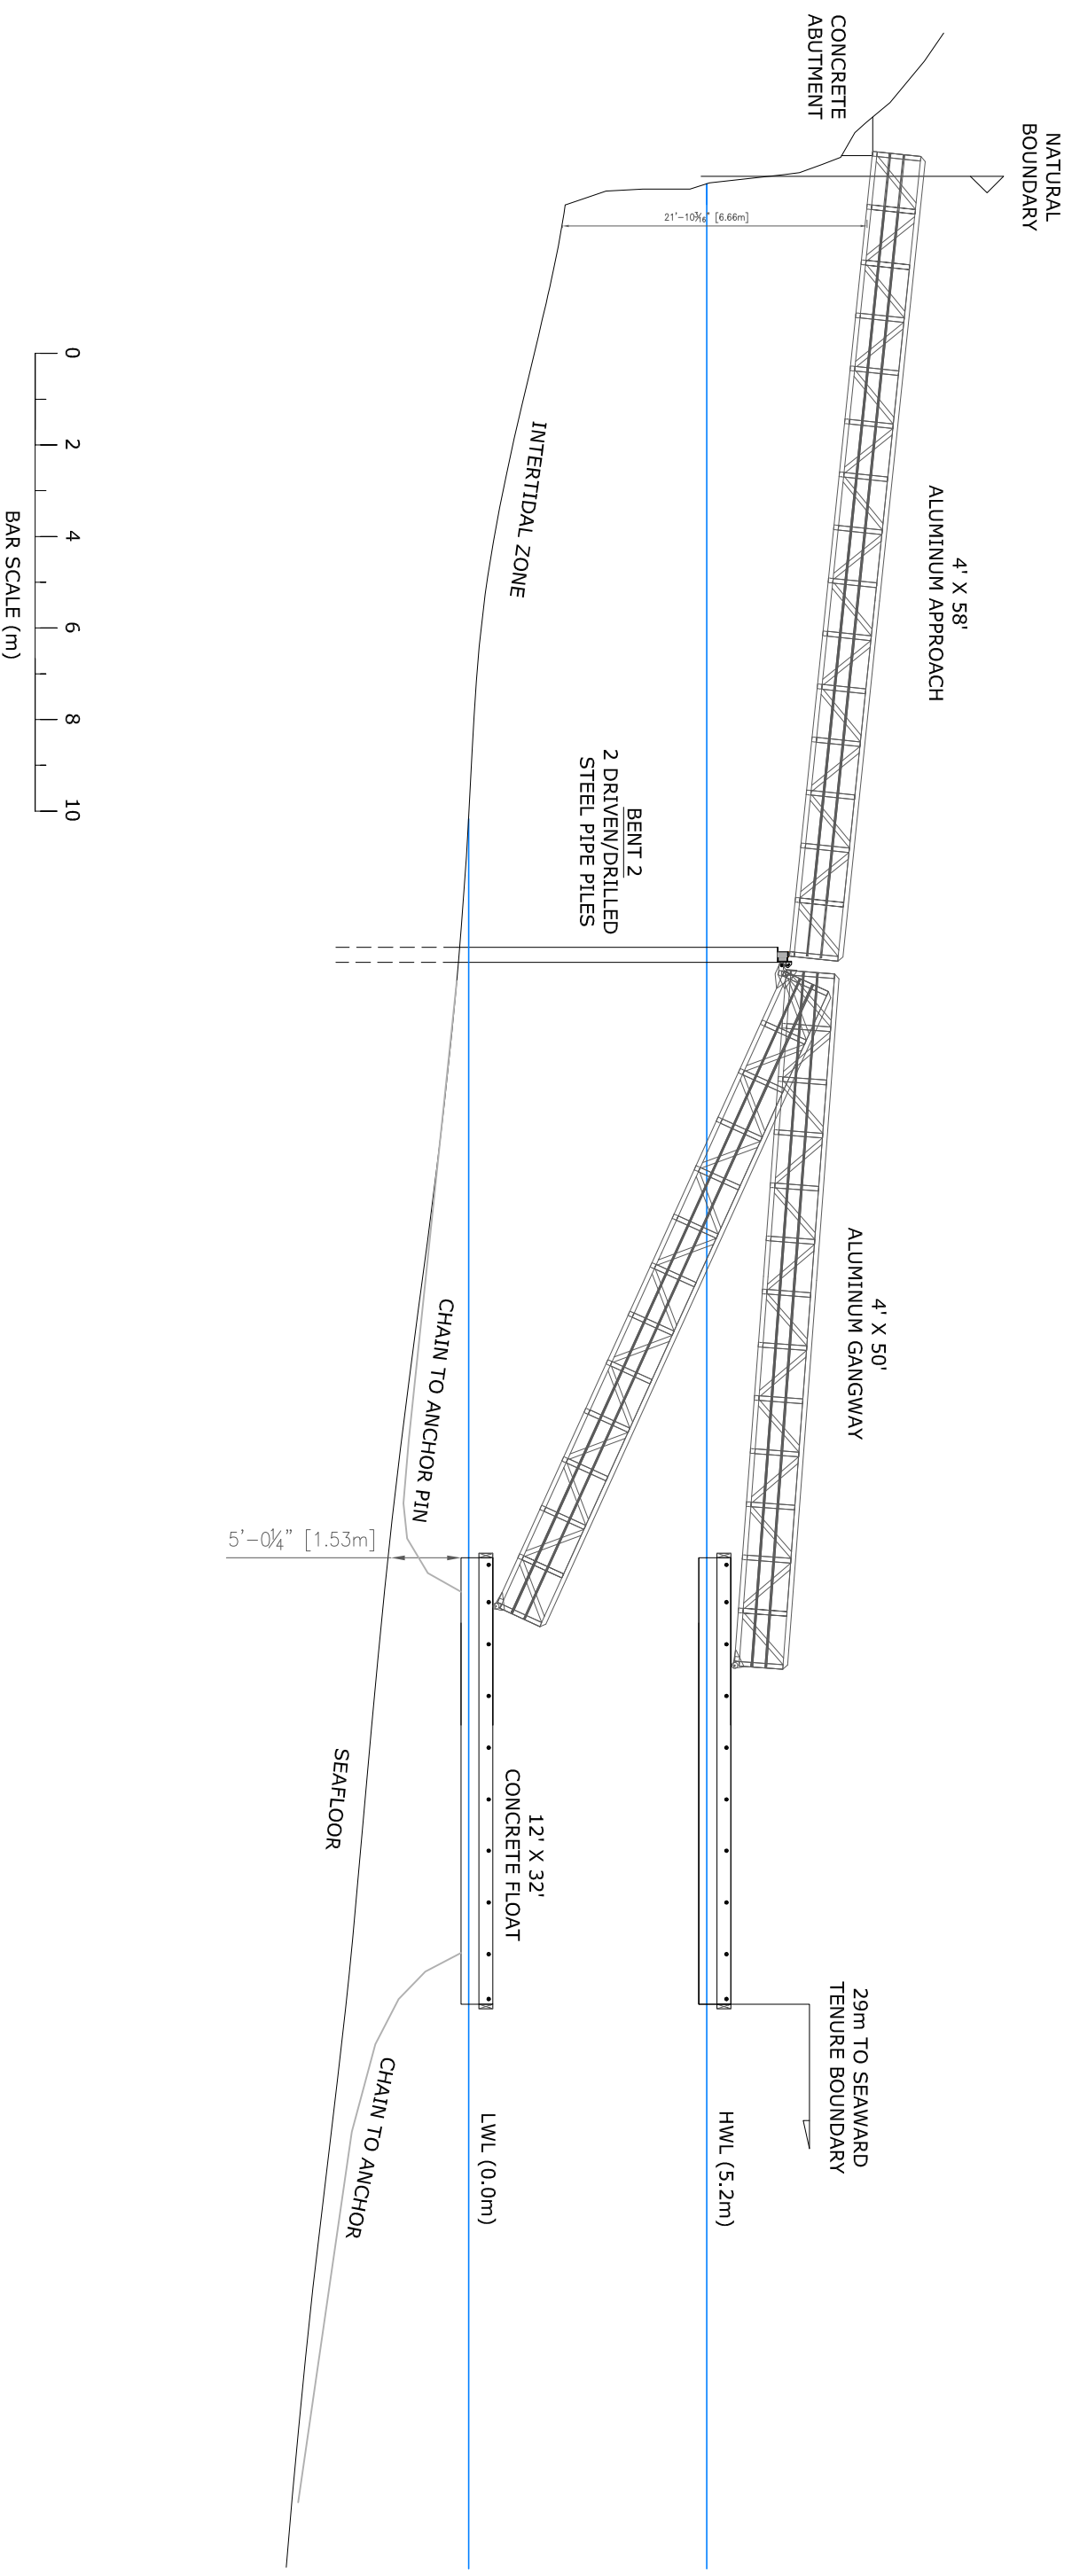

Client: SIEGRIST

Drawing Title:
PRIVATE MOORAGE TENURE
APPLICATION PLAN D

Location:
KEATS ISLAND, BC

Drawn By: A.T.
Date: FEB . 2016

Check'd and Signed-off By: RD
Date:

Scale:
1 : 150

Drawing Number: P-1505-11-1

Sheet No. 4 of 4

Rev. No. 1



**GREEN WAVE
MARINE SERVICES
INC.**

GREEN WAVE MARINE ACCEPTS NO
RESPONSIBILITY OR LIABILITY FOR ANY DAMAGES
THAT MAY BE SUFFERED BY A THIRD PARTY AS A
RESULT OF ANY DECISIONS MADE OR ACTIONS
TAKEN BASED ON THIS DOCUMENT.

Drawing Refs: STRAIT LAND SURVEYING LTD - Topo of Plan 10378
ISLANDS TRUST PROPERTY AND SHORELINE GIS MAPIT SYSTEM