


General Location - 2409526

Legend
151005 SE Eldred BC Albers
All Survey Parcels

92K

92K/01

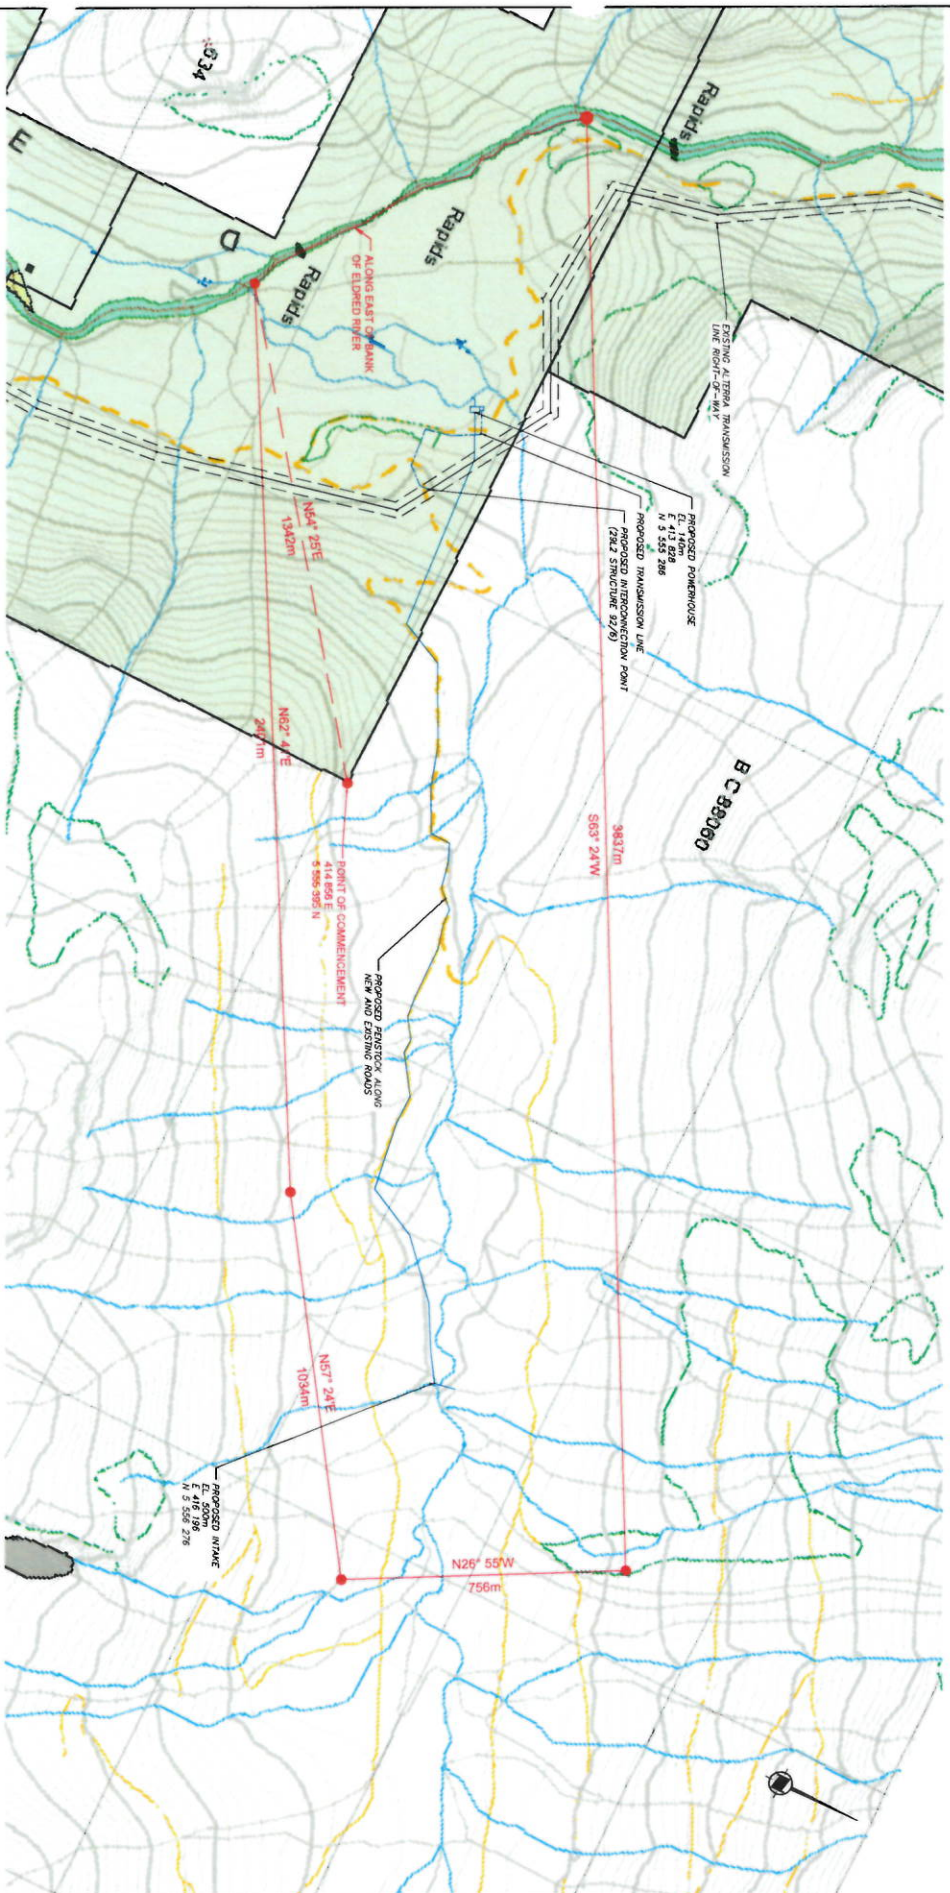

CROWN LAND APPLICATION AREAS:
INTAKE, PENSTOCK, POWERHOUSE, TRANSMISSION LINE &
ACCESS ROADS = TOTAL AREA = 314 ha

POWELL HYDRO INC.	
SOUTHEAST TRIBUTARY TO ELDRD RIVER	
HYDROELECTRIC PROJECT	
PROJECT LAYOUT	
FIGURE 9	
DATE OCT 2015	DWG. No.
R	0