

Sirounis Lot B Tenure Application - Location Map



This information has been supplied by the Sunshine Coast Regional District (SCRD) using data derived from a number of sources with varying levels of accuracy. The SCRD disclaims all responsibility for the accuracy or completeness of this information.

2/12/2016
1:18,055



- Legend**
- Parcels
 - Jurisdiction
 - Golf Courses
 - Parks
 - SCRD Park
 - Other Parks
 - Cemetery

Client:

SIROUNIS - Lot B - Private Moorage Tenure Application

Drawing Refs: SCRD - PIMS GIS online mapping system

Peter M. Gordon Land Surveying Inc. - Plan EPP39595



ALL TIDES CONSULTING & DESIGN ACCEPTS NO RESPONSIBILITY OR LIABILITY FOR ANY DAMAGES, LOSS OF PROFITS, OR OTHER CONSEQUENCES, INCLUDING REASONABLE ATTORNEY'S FEES, ARISING FROM THE USE OF ANY INFORMATION PROVIDED BY OR FOR CONSULTING & DESIGN.

Drawing Title:

GENERAL LOCATION MAP
PLAN A

Location:

SECRET COVE
HALFMOON BAY, BC

Drawn By: A.T.

Date: Feb. 10, 2016

Date:


Check'd and Signed-off By: ATC

Scale: 1:18,055

Drawing Number: P-1509-01b

Sheet No. 1 OF 5

Rev. No.

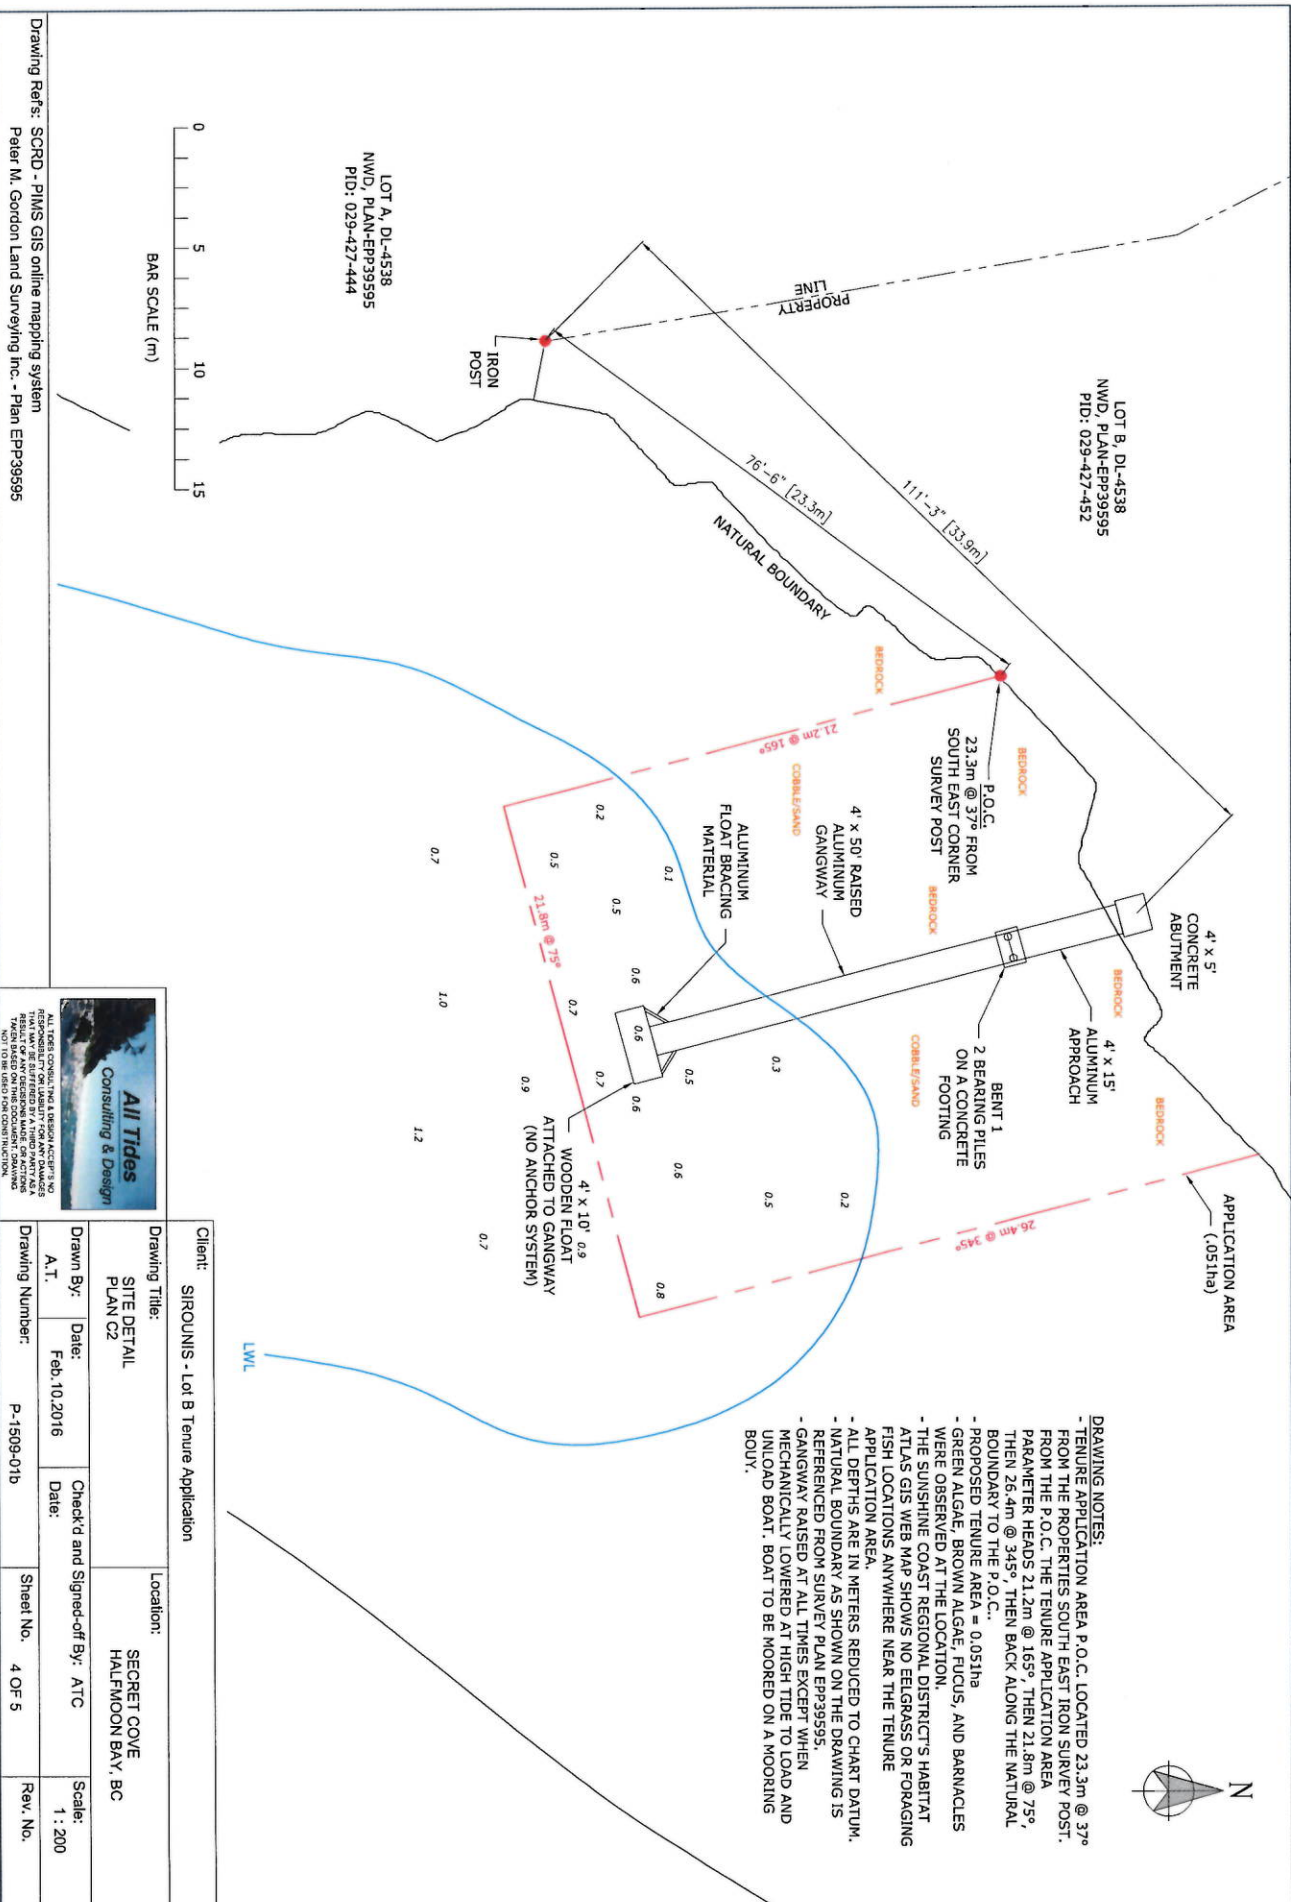

Drawing Refs: SCRD - PIMS GIS online mapping system
Peter M. Gordon Land Surveying Inc. - Plan EPP39595



Client: SIROUNIS - Lot B Tenure Application		Location: SECRET COVE HALFMOON BAY, BC	
Drawing Title: SITE DETAIL PLAN C2		Check'd and Signed-off By: ATC	
Drawn By: A.T.	Date: Feb. 10, 2016	Date:	Scale: 1:200
Drawing Number: P-1509-01b	Sheet No. 4 OF 5	Rev. No.	