




## Medium Scale Site Plan 'B'

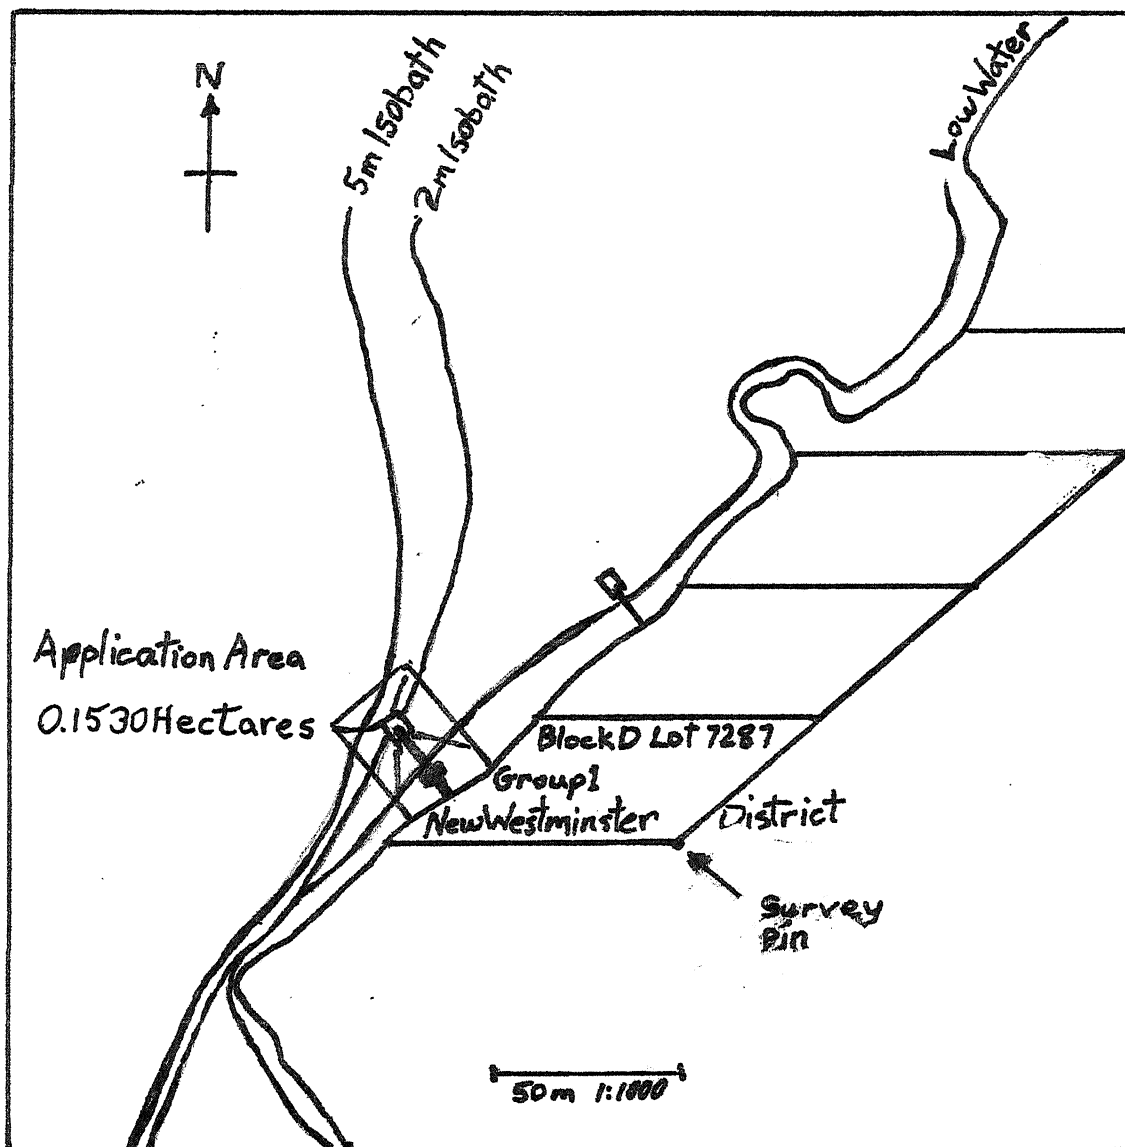


# Small Scale General Site Plan 'A'

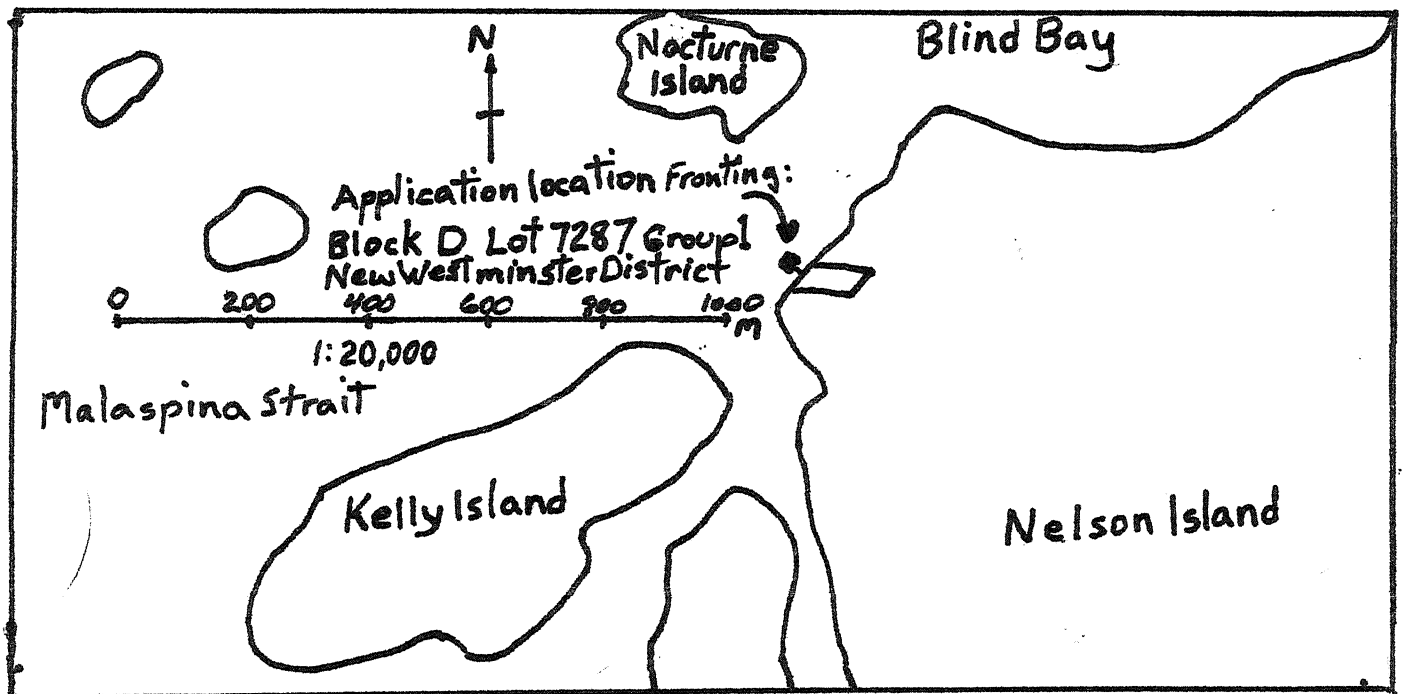

# LARGE SCALE SITE PLAN "C"

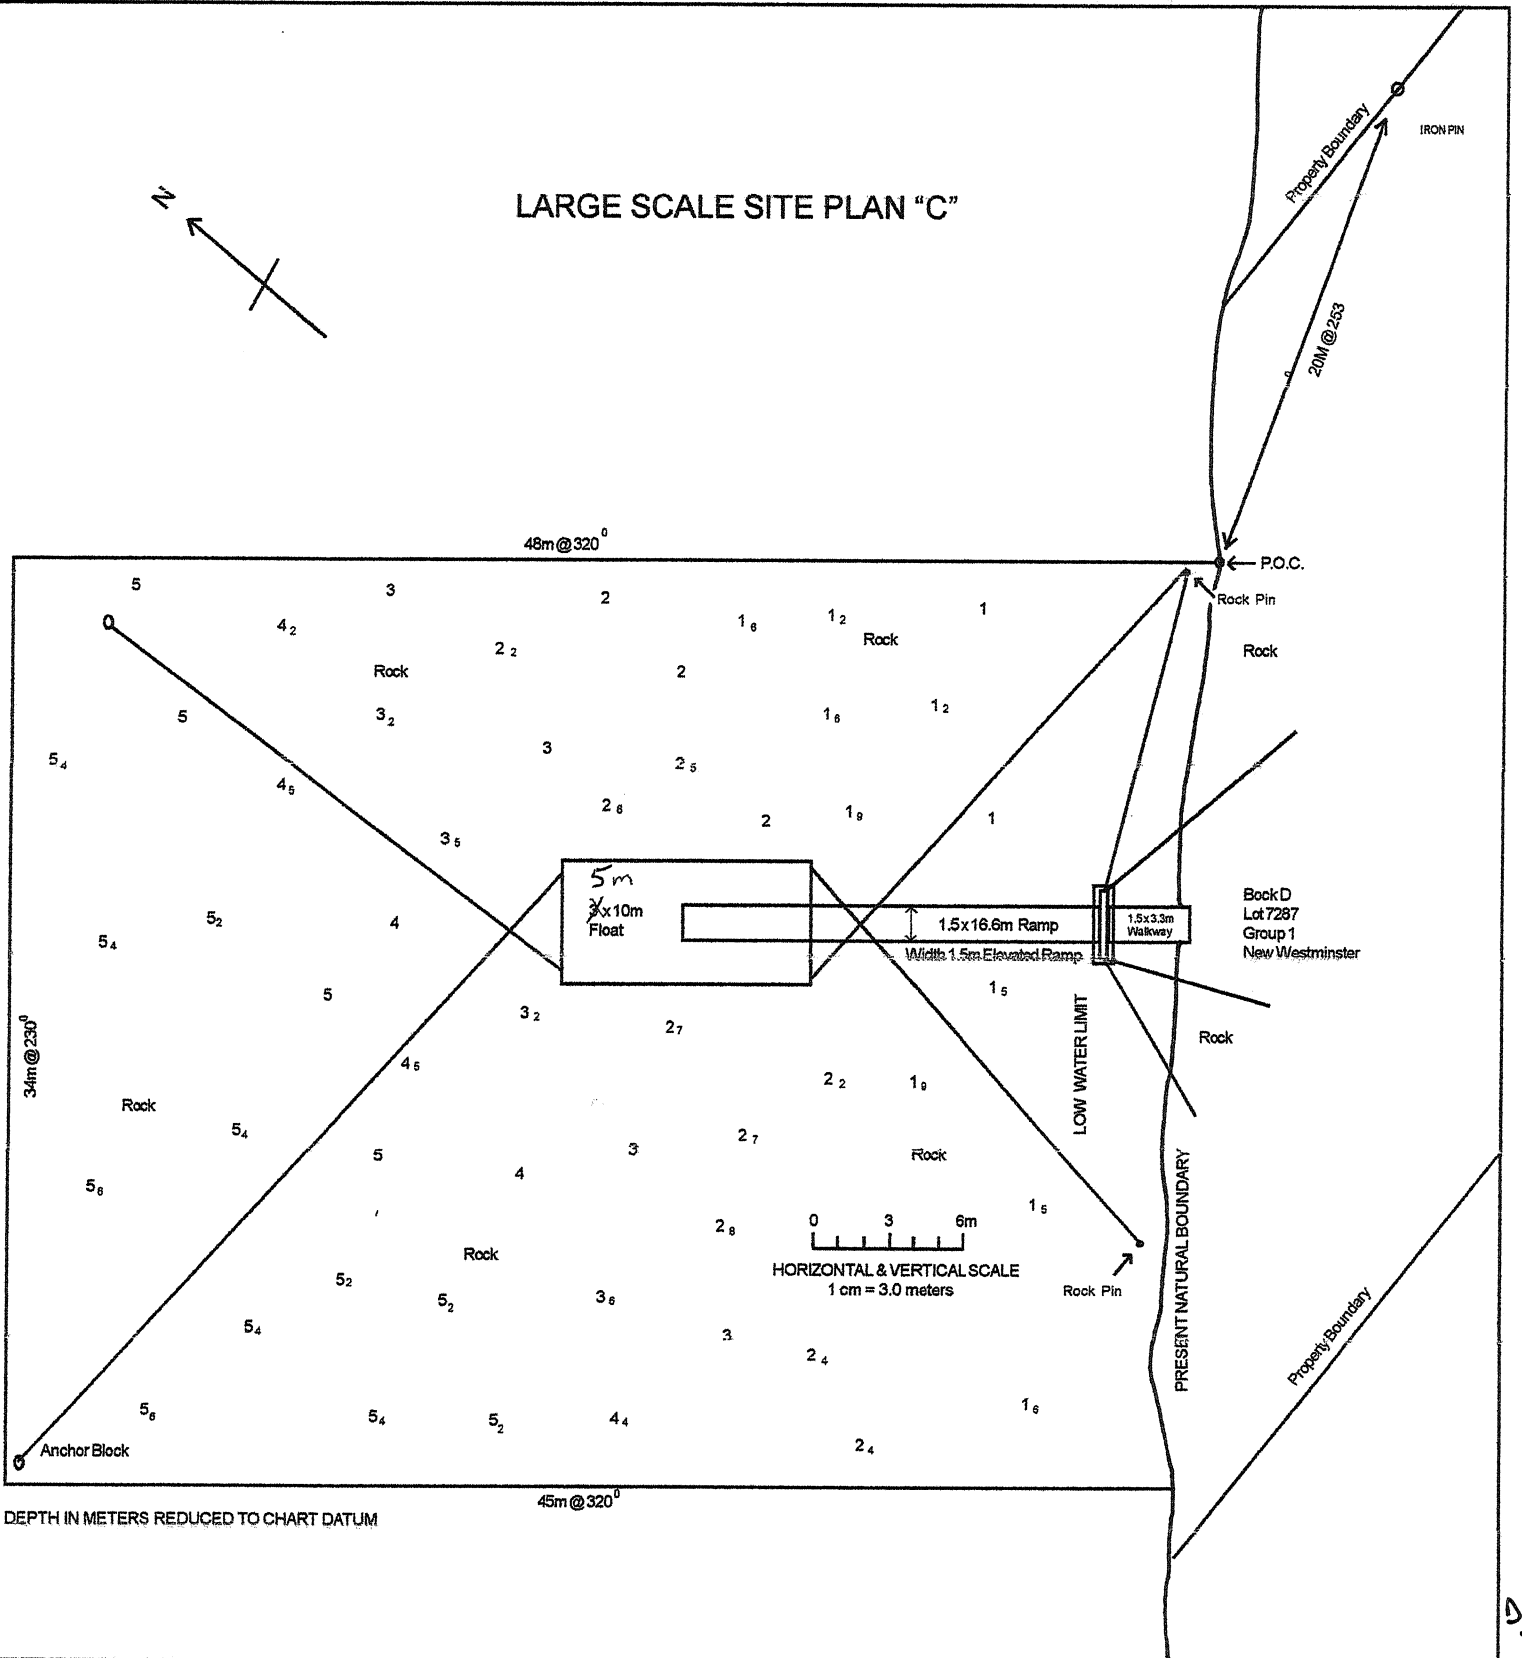

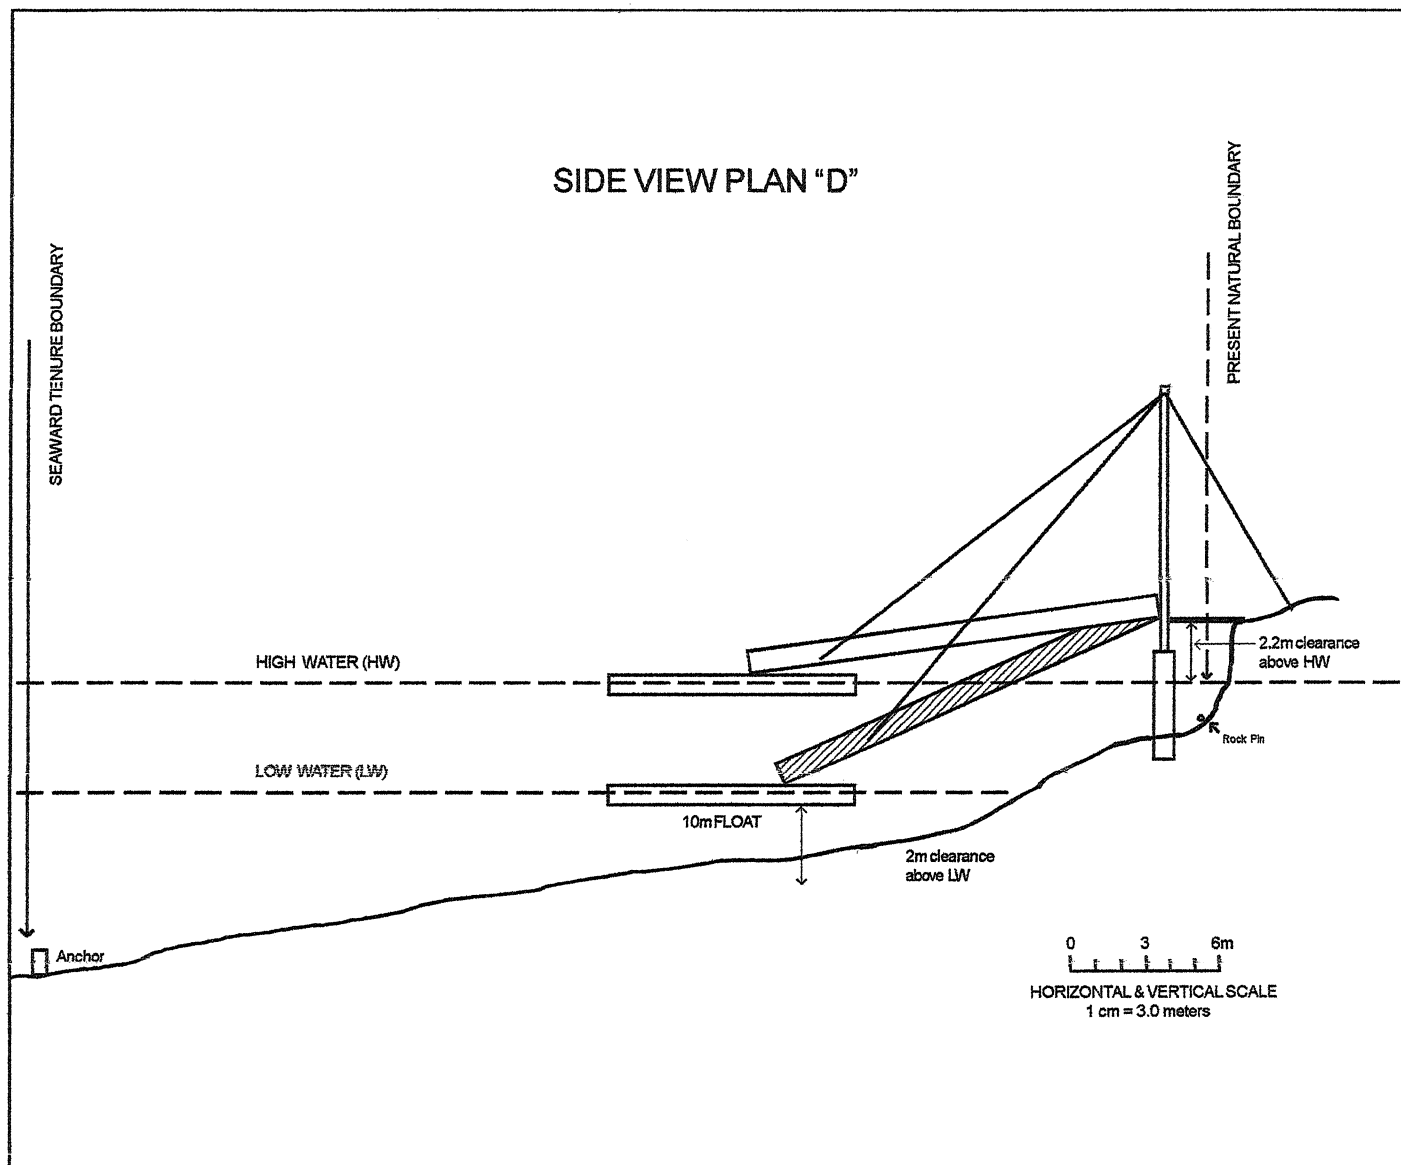

D✓