




# General Location Map

## Legend

- Non-TRIM Hydrography
- TileCache

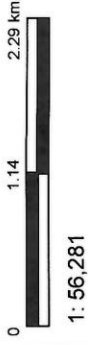


### Copyright/Disclaimer

The material contained in this web site is owned by the Government of British Columbia and protected by copyright law. It may not be reproduced or redistributed without the prior written permission of the Province of British Columbia. To request permission to reproduce all or part of the material on this web site please complete the Copyright Permission Request Form which can be accessed through the Copyright Information Page.

CAUTION: Maps obtained using this site are not designed to assist in navigation. These maps may be generalized and may not reflect current conditions. Uncharted hazards may exist. DO NOT USE THESE MAPS FOR NAVIGATIONAL PURPOSES.


Datum: NAD83  
Projection: NAD\_1983\_BC\_Environment\_Abers

### Key Map of British Columbia

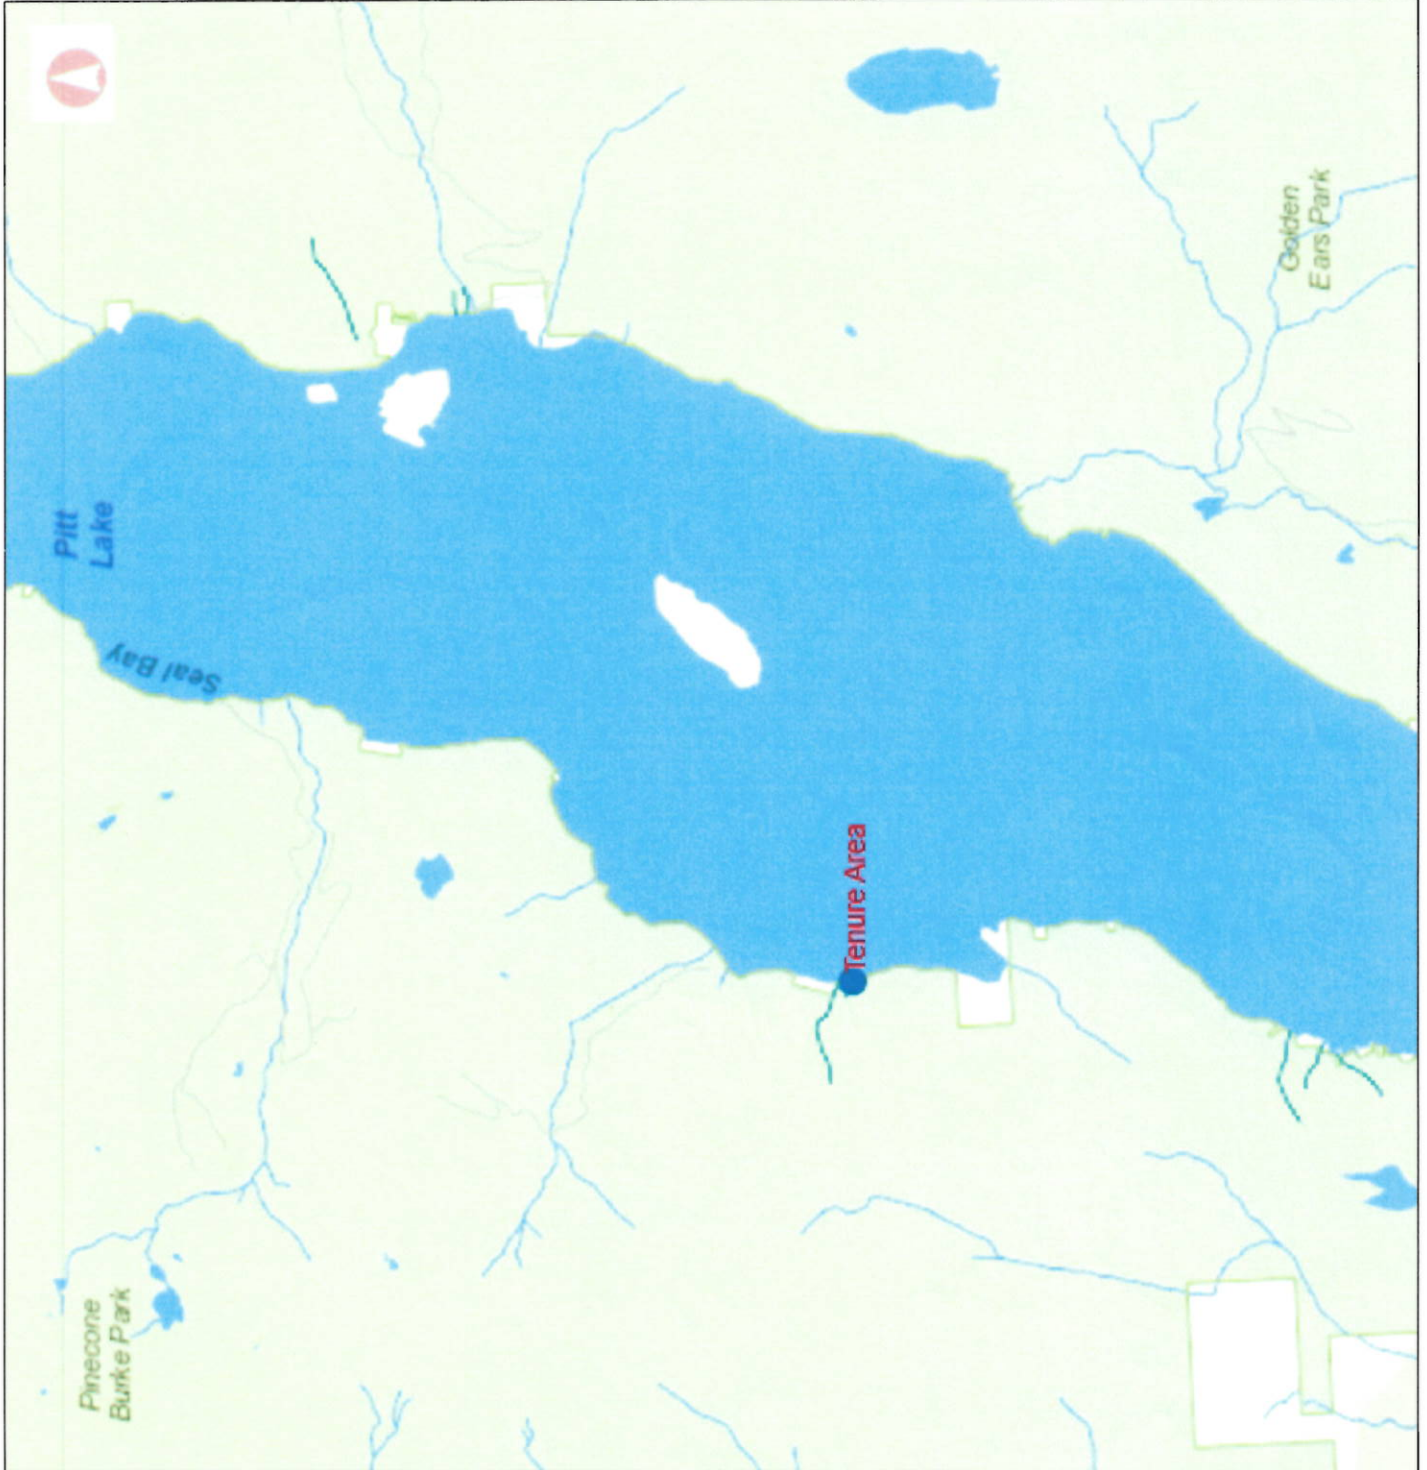

PLAN OF SURVEY OF 026960/  
 LOT 1850,  
 GROUP 1, NEW WESTMINSTER DISTRICT  
 SCALE: 1:500

Unsurveyed  
 Crown Land

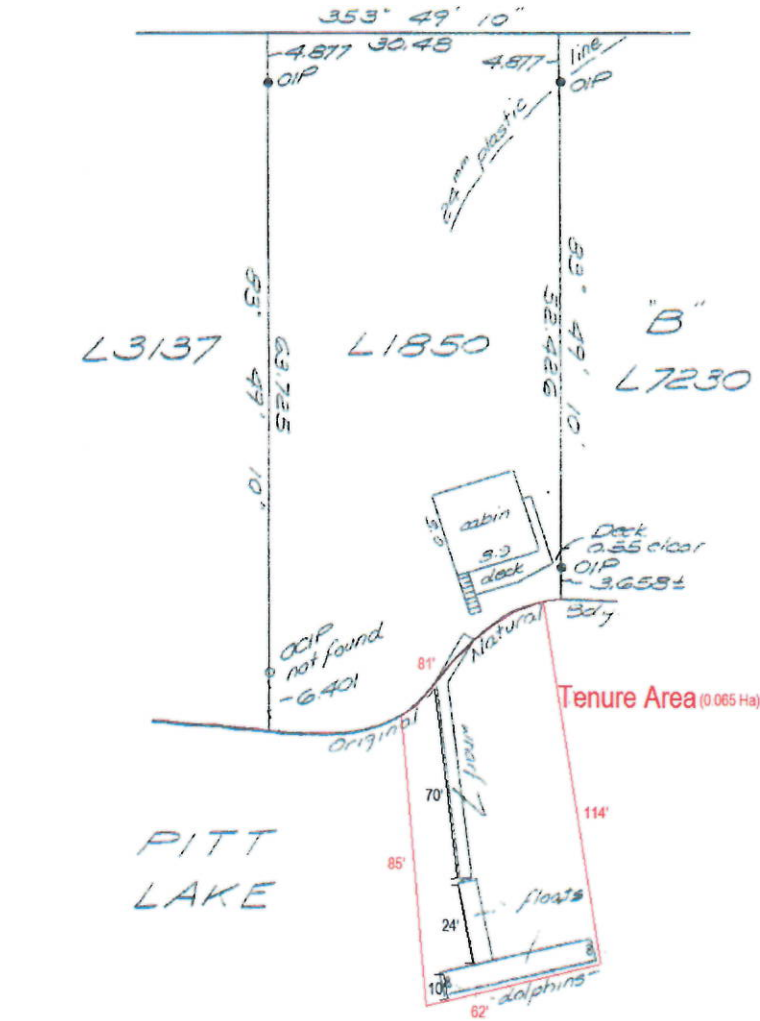

Lot dimensions derived from  
 Ministry of Crown Land Records

Prepared by Geodetic Pacific Surveys Ltd. December, 1988

C-893-22