


BILL OF MATERIALS

ITEM	DESCRIPTION	QTY
B1	2x4FT LONG RAMP	1
D1	8x4FT LONG MAIN DOCK	1
D2	16x4FT LONG MAIN DOCK	1
D3	10x3FT LONG MAIN DOCK	1

NOTES:

THIS DRAWING HAS BEEN COMPLETED BASED SOLELY ON THE INFORMATION PROVIDED. FINE LINE DRAFTING SOLUTIONS IS NOT RESPONSIBLE FOR ANY MISSING, INCOMPLETE OR INCORRECT INFORMATION.

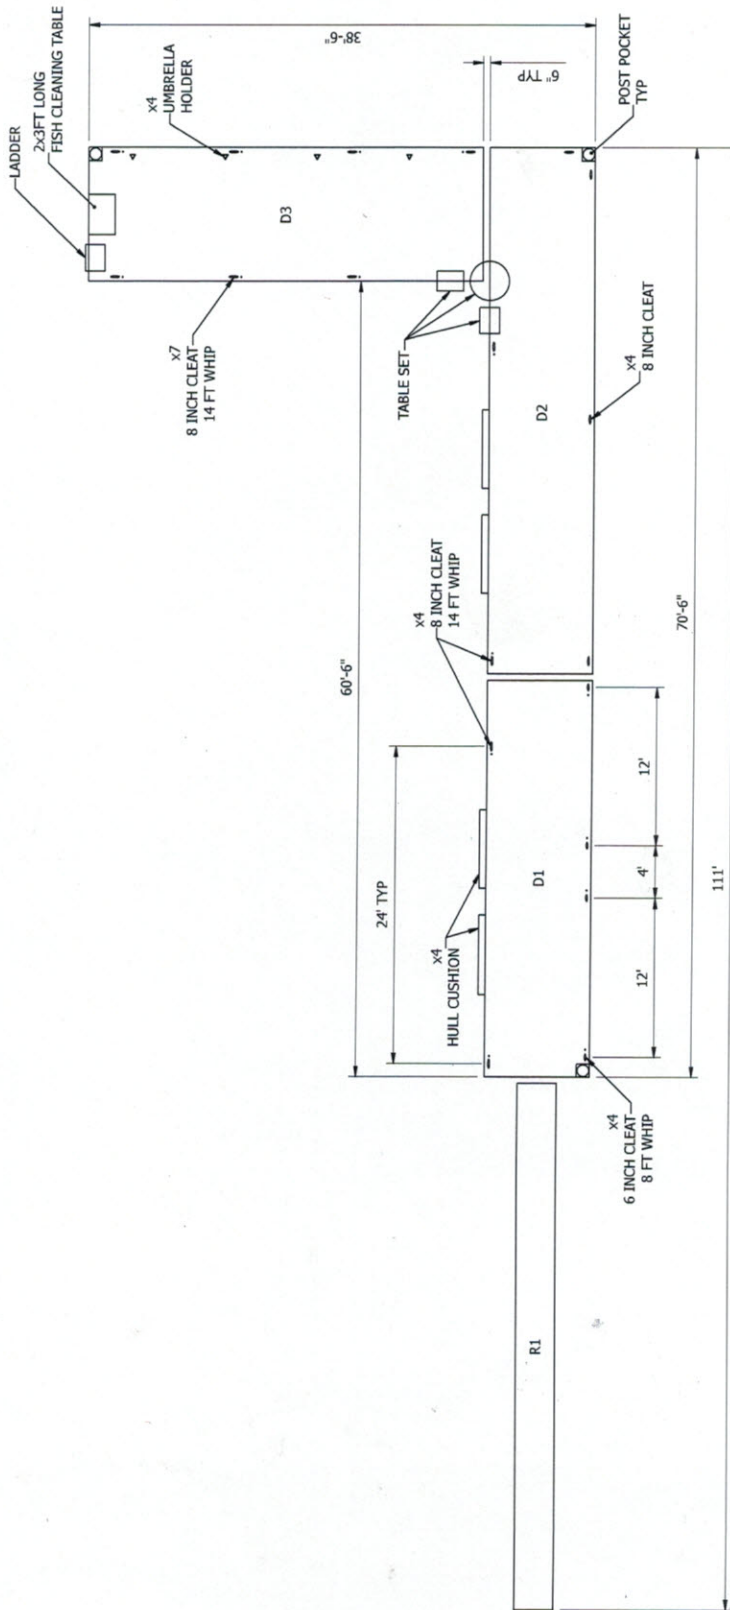

REVISIONS

No.	DATE	SUBJECT
00	18-09-16	ISSUED

UNLESS OTHERWISE SPECIFIED:

DIMENSIONS ARE IN INCHES

TOLERANCES:

FRACTIONAL: ± 1/32
 ANGULAR: FORMED: ± 1°
 FINISHED: ± 0.5°

① ±0.015 POSITIONING

② ±0.010 CONCENTRICITY

③ ±0.010 TOLERANCE

④ ±0.010 PERPENDICULARITY

⑤ ±0.010 SURFACE FINISH

















THIRD ANGLE PROJECTION

PROPRIETARY AND CONFIDENTIAL

THE INFORMATION CONTAINED IN THIS DRAWING IS THE PROPERTY OF FINE LINE DRAFTING SOLUTIONS. ANY REPRODUCTION IN PART OR AS A WHOLE WITHOUT THE WRITTEN PERMISSION OF FINE LINE DRAFTING SOLUTIONS IS PROHIBITED.



CUSTOMER:

TRITON DOCKS INC.

DESCRIPTION:

VAN-DAM DOCK LAYOUT

MATERIAL:

AS SHOWN

SCALE: N.T.S.

SHEET: 1

REV: 00

DRAWING: 1607-1700

SHEET: 1

Residential Lease

This lease is made on April 1, 2010 between –

Her Majesty in Right of Canada, as represented by the Minister of Indian Affairs and Northern Development

(referred to as the *landlord*)

and:

**Maarten Van Dam and
Martha Van Dam,
RR 1, Blackfalds, AB T0M 0J0**

(referred to as the *tenant*)

and:

Adams Lake Indian Band, as represented by the *Council*

(referred to as the *Band*)

Background:

Title to the *land* is held by the *landlord* for the *Band's* use and benefit.

Having possession of the *land*, the *Band* designated it for lease on November 6, 1968 and accepted by the Governor in Council by P.C. 1969-262 dated February 11, 1969 as registered in the *registry* under No. 8527.

The following *improvements* were on the *land* at the *effective date*:

One log house, two guest houses and one tool shed.

This lease is made under subsection 53(1) of the *Indian Act*.

REGISTERED IN INDIAN LAND REGISTRY, OTTAWA	
AS NUMBER <u>6070724</u>	ON THE
<u>12</u>	DAY OF <u>February</u> <u>2013</u>
PLEASE QUOTE ABOVE NUMBER IN ANY FURTHER TRANSACTIONS	