



**SKETCH PLAN TO ACCOMPANY A CROWN LAND APPLICATION FOR A LICENCE OF OCCUPATION FOR ACCESS OVER PART OF SUB LOT 2, DL 2710, SDYD, PLAN 1190 ADJACENT TO PARCEL A, (PLAN B3471) OF SUB LOT 2, DL 2711, SDYD, PLAN 1190 except PLAN 28745**

BCGS 82E.062  
SCALE 1:1000

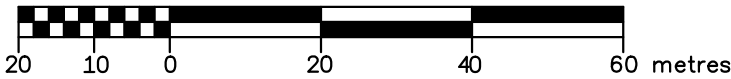

REM PARCEL A  
SUB LOT 2  
PLAN B3471

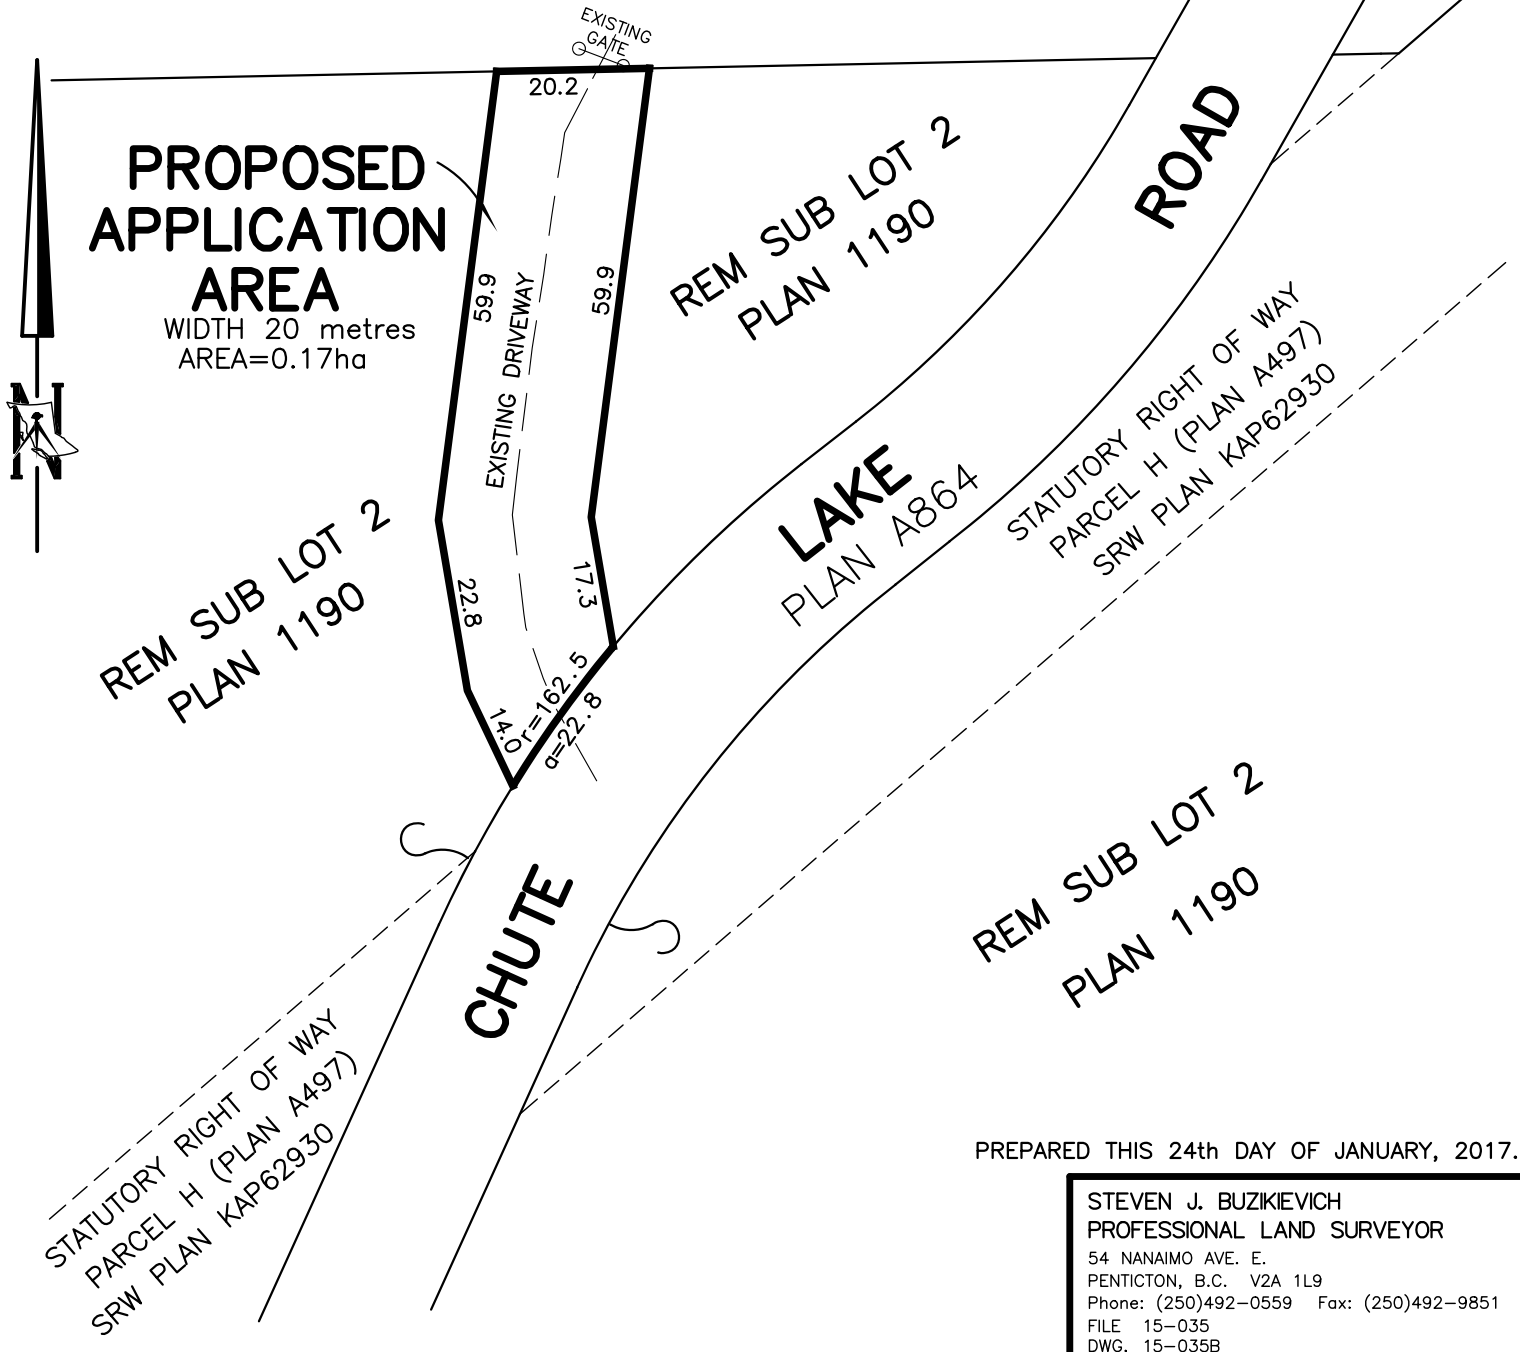

PREPARED THIS 24th DAY OF JANUARY, 2017.

STEVEN J. BUZIKIEVICH  
PROFESSIONAL LAND SURVEYOR  
54 NANAIMO AVE. E.  
PENTICTON, B.C. V2A 1L9  
Phone: (250)492-0559 Fax: (250)492-9851  
FILE 15-035  
DWG. 15-035B