


Proposed Private Moorage @
6295 Rockwell Drive.



Side Profile

Existing Residence
6295 Rockwell
- Deck Approx El 23m

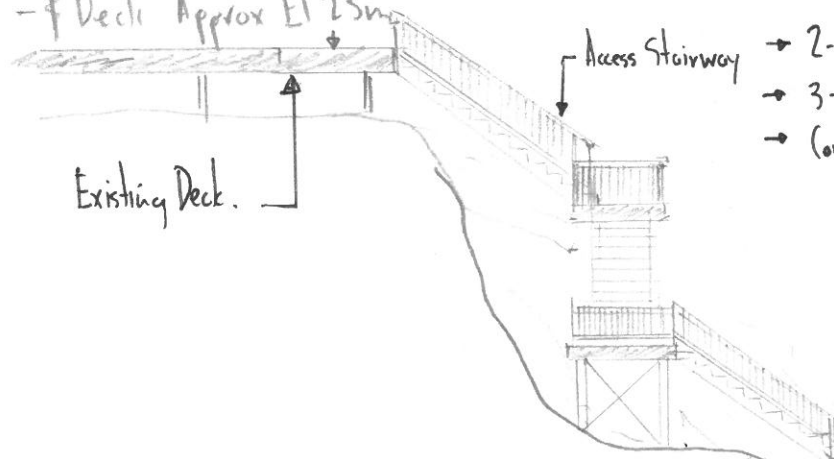

- 2-Landings 1.82m x 1.82m.
- 3-Flights 1.2m Wide.
- Constructed from untreated cedar

Gangway Landing Dimensions 1.82m x 2.13m


Gangway Landing @
App. 15m
Constructed from untreated
cedar.

9m x 1.2m Gangway Aluminum

11m x 3m Floating Dock

Constructed from Untreated Cedar and
Barr Plastics Dock Floatation

Harrison Lake El.
App. 10-11m

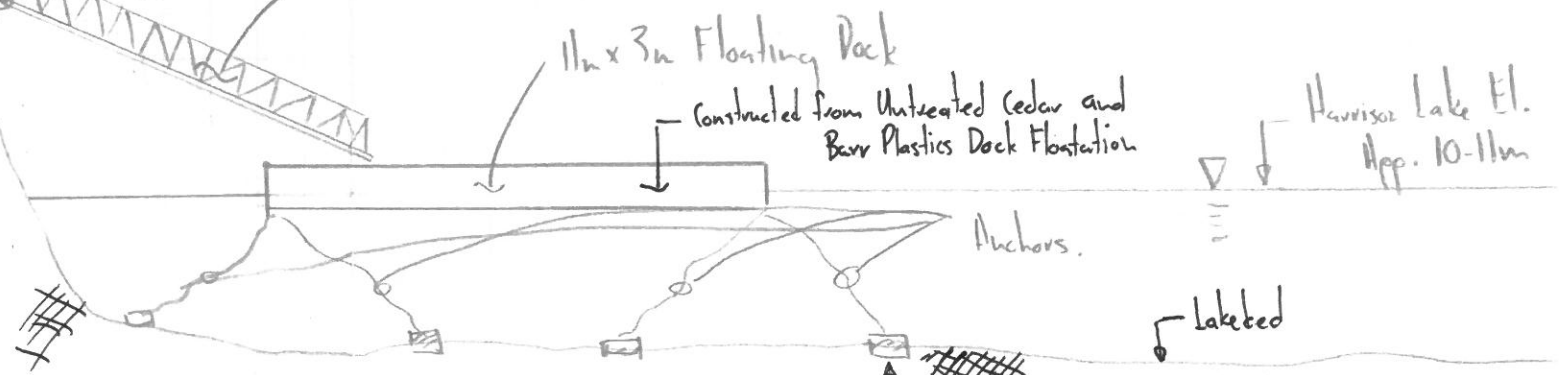

Anchors.

Lakebed

4 Anchors, precast concrete 0.6096m diameter x 0.9144
long.