


Metes and Bounds Description:

Beginning at the NW corner of Sec 23, Tp 21, R 11, W6M, thence 31°57'13" for a distance of 1087m, more or less, to the point of commencement (POC), Thence 0° for a distance of 50m, Thence 180° for a distance of 50m, Thence 90° for a distance of 50m, to the point of commencement containing an area of 0.25 hectares, more or less.


Detail

Scale 1:2500

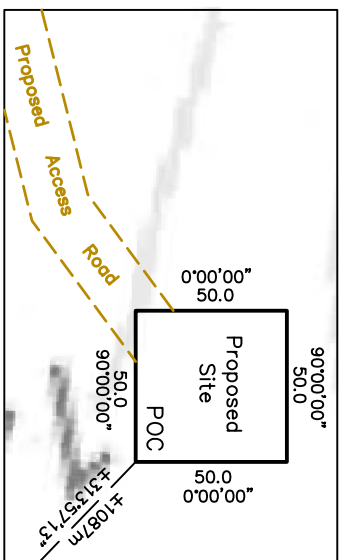

Location Plan

Scale 1:10,000

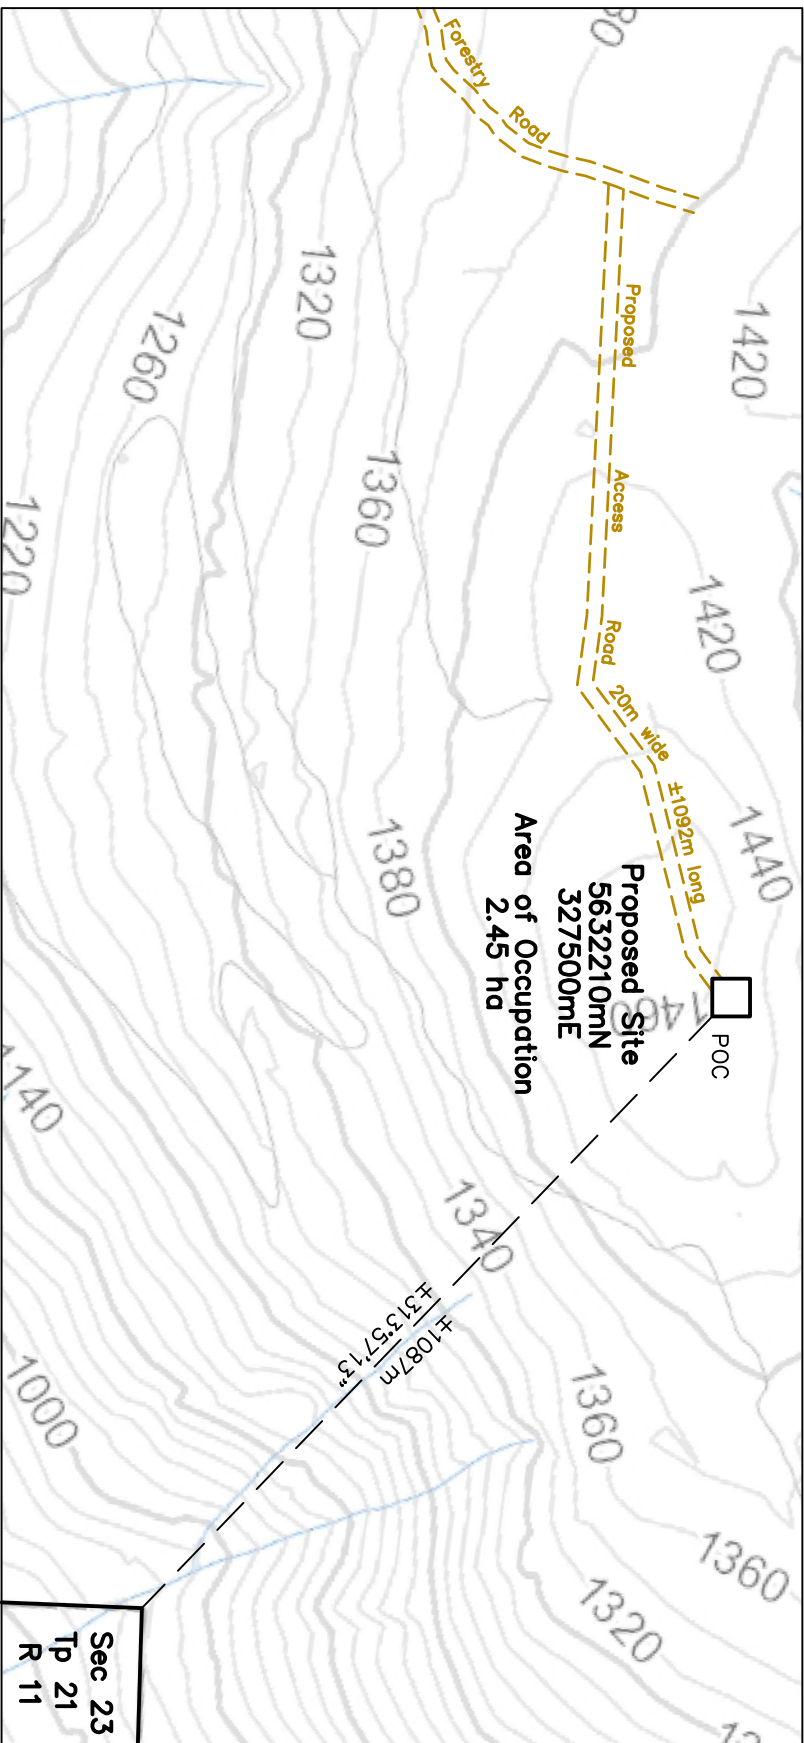

Sec 23
Tp 21
R 11



Sketch Plan to Accompany
Application for Crown Tenure over
Unsurveyed Crown Land for Proposed
Site in the Vicinity of Hilliam Road

Note: Bearings &
coordinates refer to UTM
Zone 11N NAD83(CSRS).
Contours are approximate
and are from TRIM data.

BROWNE JOHNSON LAND SURVEYORS
B.C. AND CANADA LANDS
SALMON ARM, B.C. Ph.250-832-9701
File: 94-17 May 25, 2017