


LICENCE OF OCCUPATION APPLICATION AREA (ROADWAY)

N: 50 12' 17.5"
W: 122 53' 1"

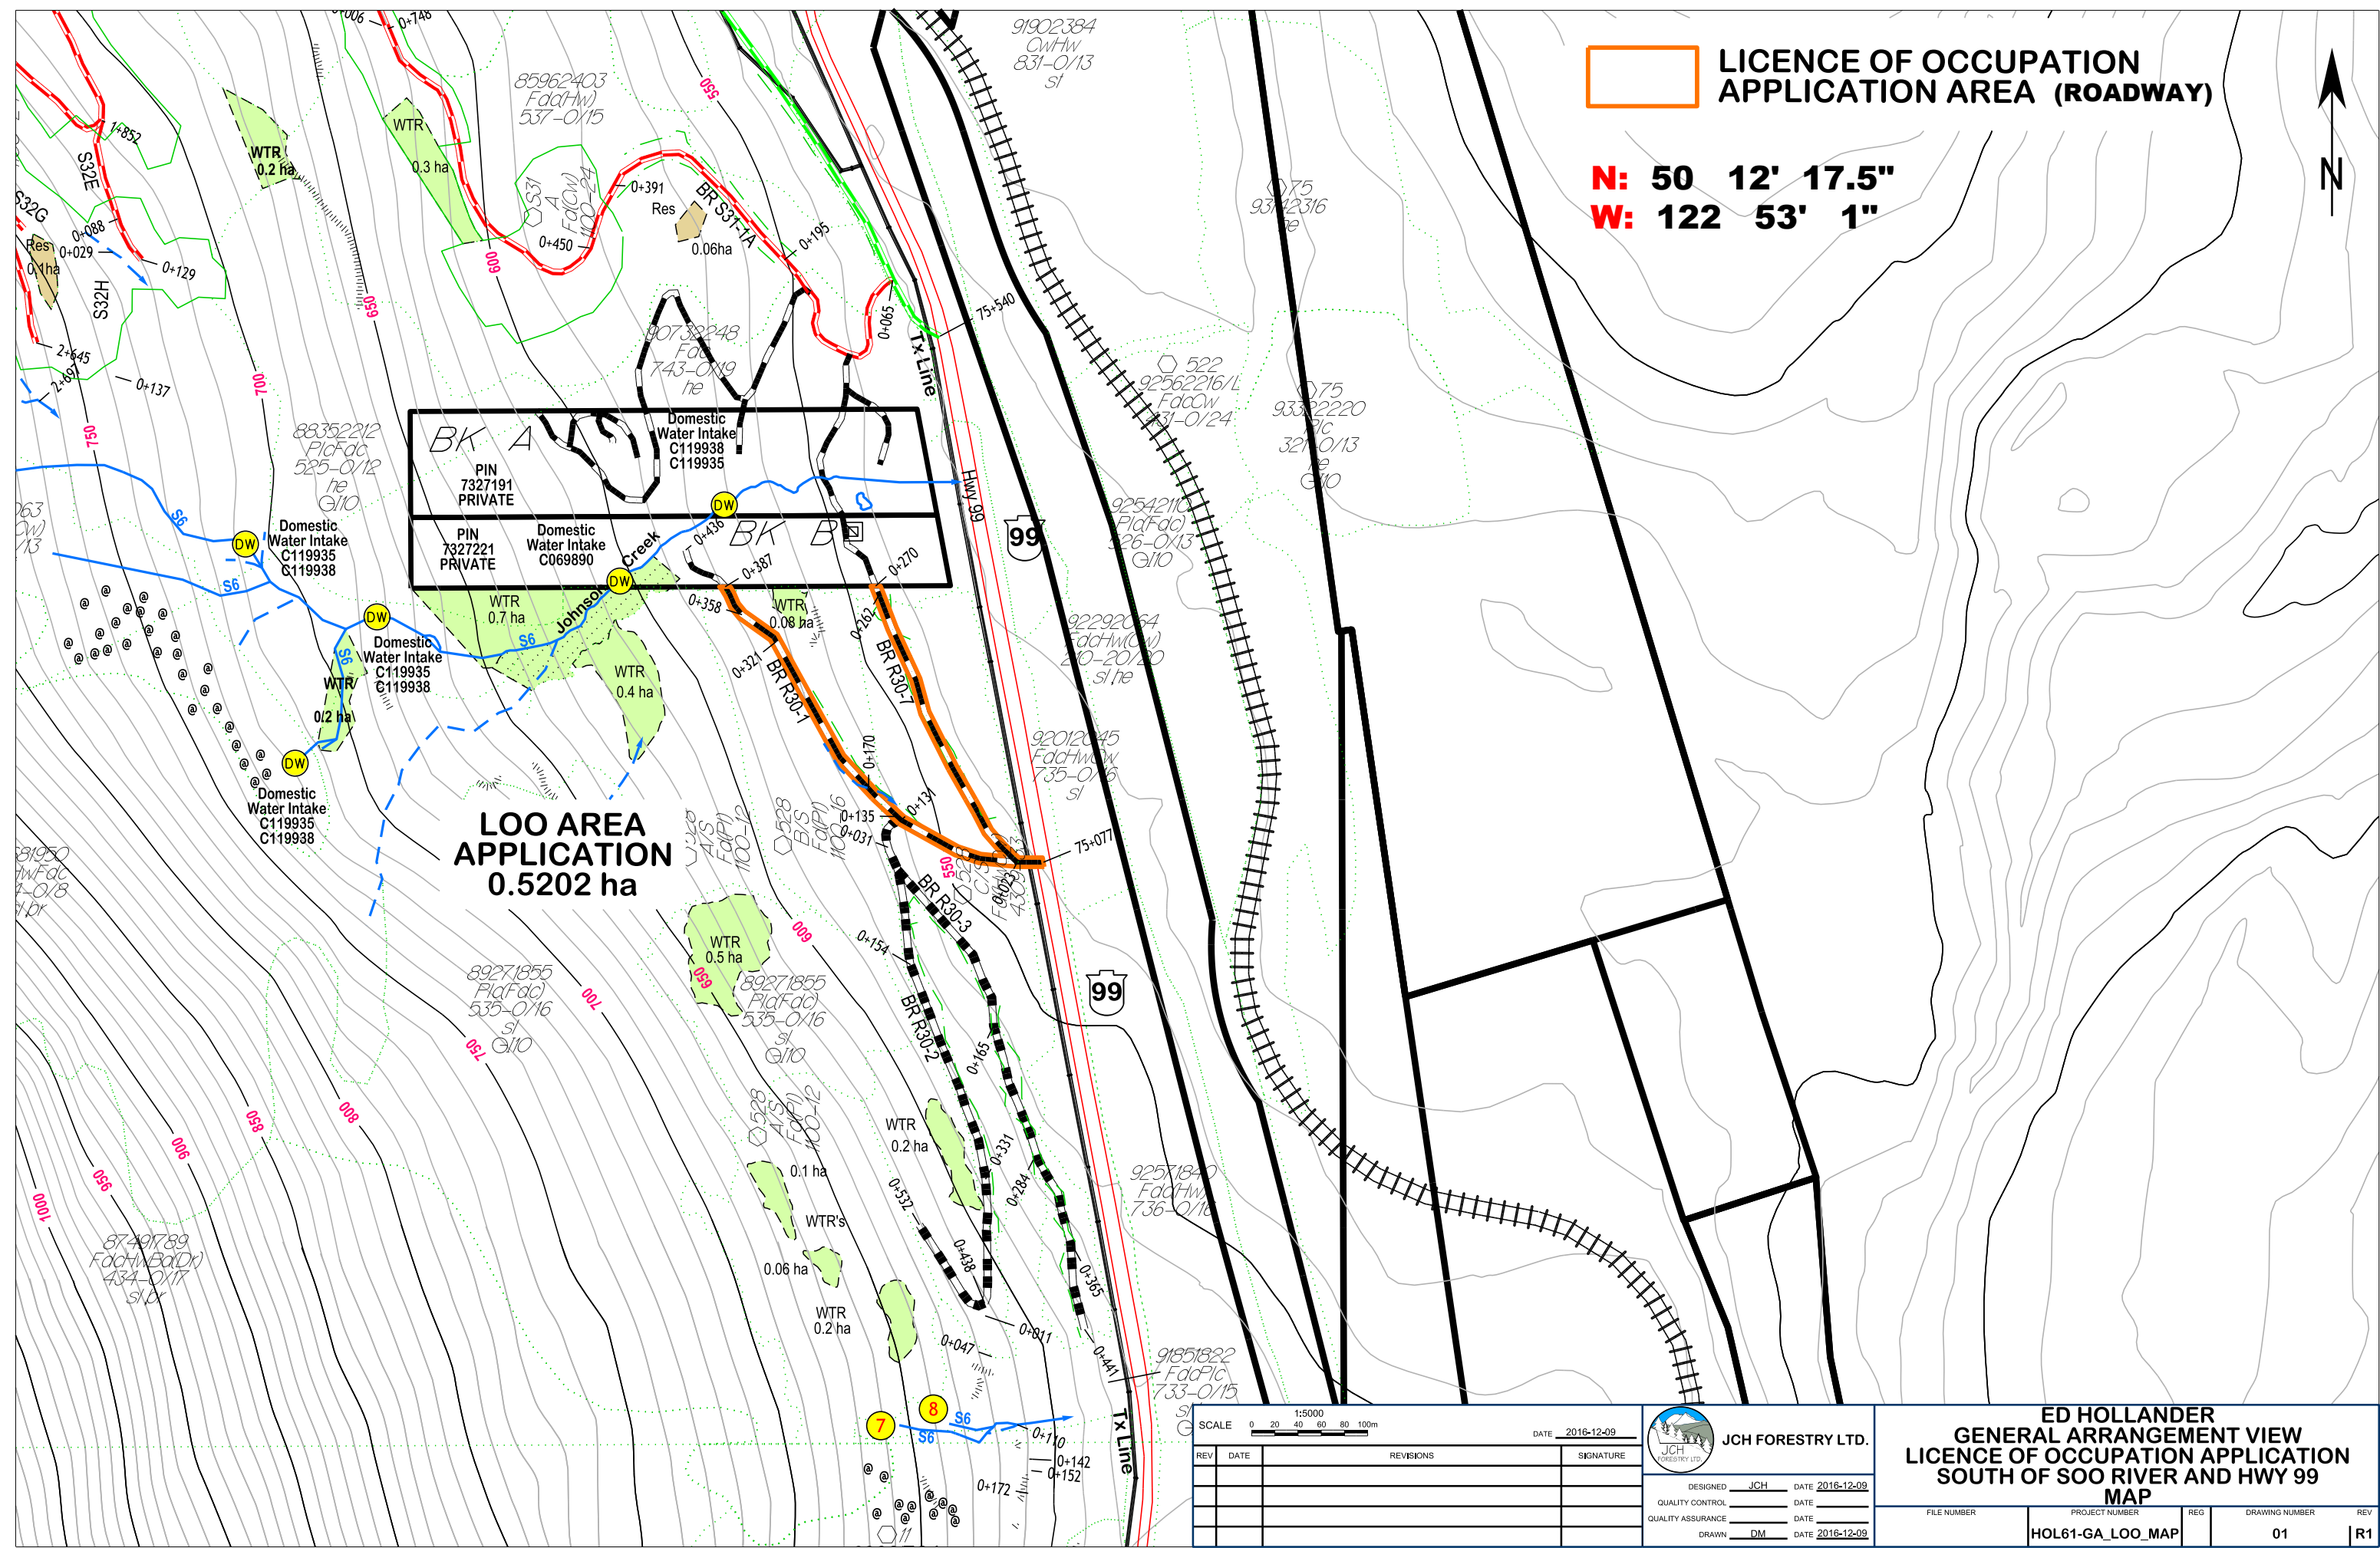

BK A
 PIN 7327191
 PRIVATE

BK B
 PIN 7327221
 PRIVATE

Domestic Water Intake
 C119938
 C119935

Domestic Water Intake
 C069890

LOO AREA APPLICATION
0.5202 ha

SCALE 1:5000 0 20 40 60 80 100m

DATE 2016-12-09

REV	DATE	REVISIONS	SIGNATURE

JCH FORESTRY LTD.

DESIGNED	JCH	DATE	2016-12-09
QUALITY CONTROL		DATE	
QUALITY ASSURANCE		DATE	
DRAWN	DM	DATE	2016-12-09

ED HOLLANDER
GENERAL ARRANGEMENT VIEW
LICENCE OF OCCUPATION APPLICATION
SOUTH OF SOO RIVER AND HWY 99
MAP

FILE NUMBER	PROJECT NUMBER	REG	DRAWING NUMBER	REV
HOL61-GA_LOO_MAP			01	R1