



SIDE VIEW

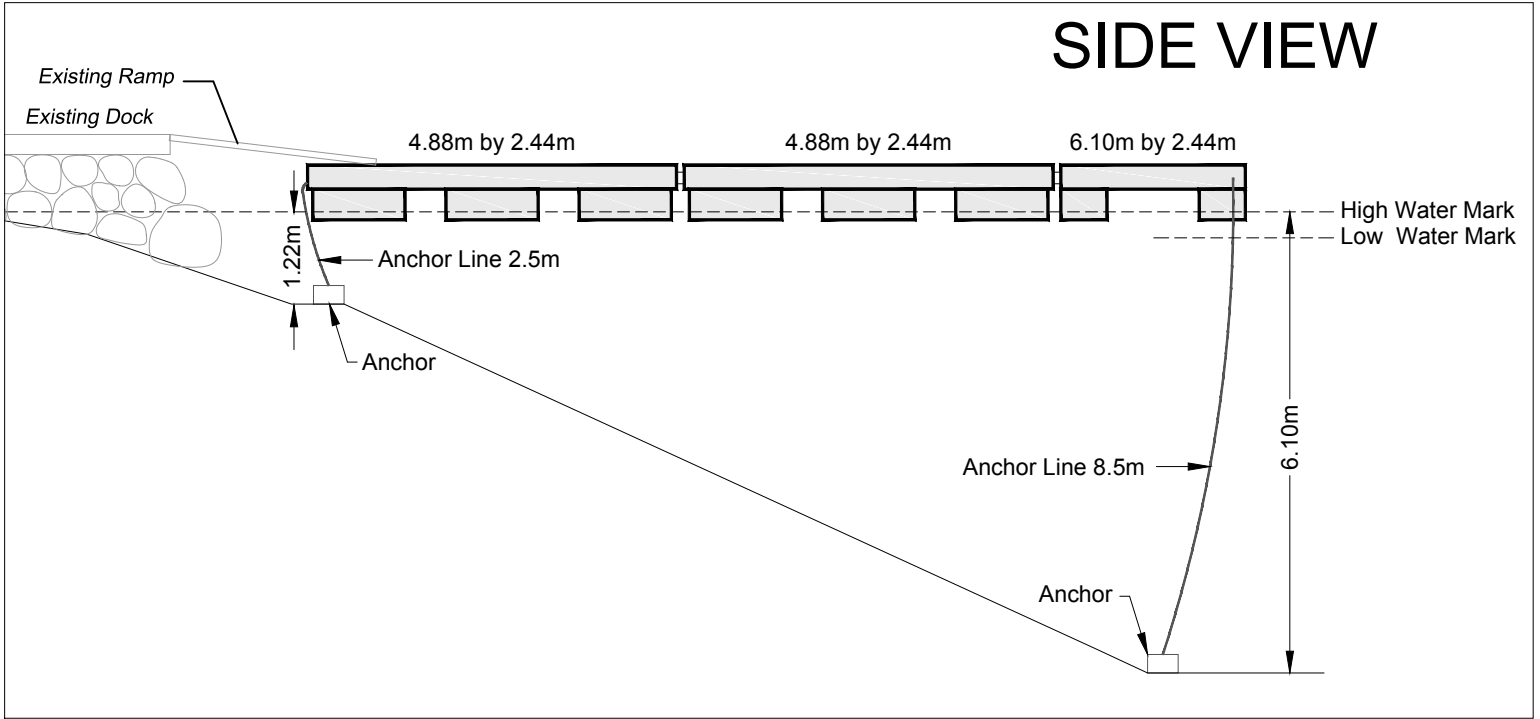

END VIEW

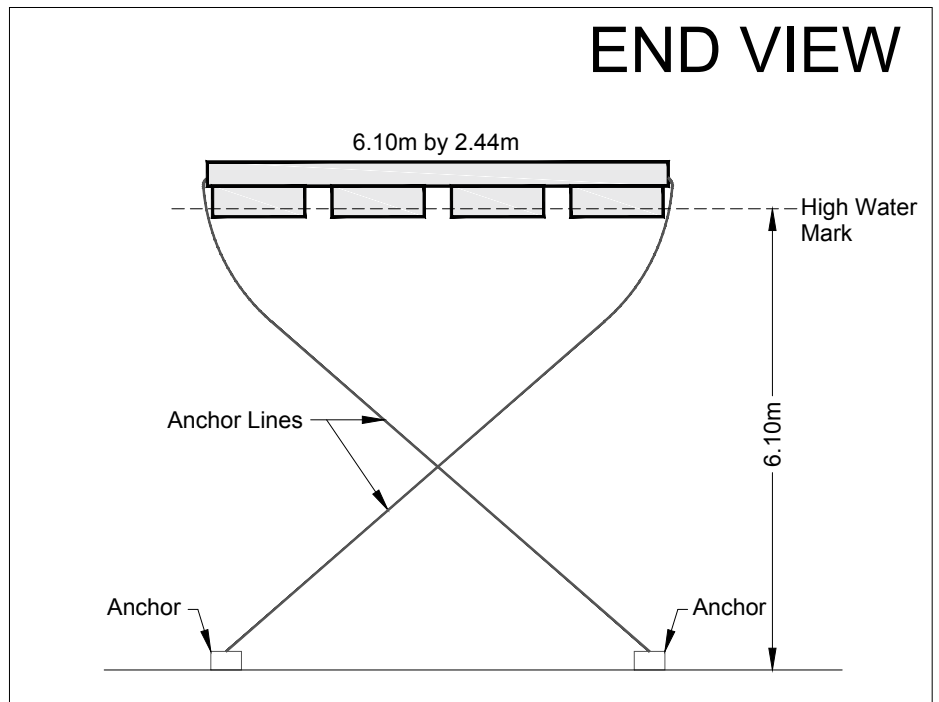

2 dock sections will be 2.44m x 4.88m and will be floated by 6-24"x48"x16" Molded Foam Filled Plastic Dock Floats.
 1 Dock section will be 2.44m x 6.10m and will be floated by 8-24"x48"x16" Molded Foam Filled Plastic Dock Floats.
 Dock will be constructed out of 3"x8" fir timbers with all galvanized steel hardware and brackets.
 All decking will be 5/4x6 western red cedar decking with a minimum of 1/4" space between each piece to allow for light passage.
 The top of the dock height will be approximately 0.5m above the water with all lumber being approximately 0.3m above the waterline.
 Dock sections will be sanded and stained with Penofin Marine Stain.
 Docks will be anchored with concrete dock anchors that will be placed on the bottom in four spots and connected with 3/8" galvanized chain crossing under the platform in order to keep dock in place.