


**Geodetic Elevation (m) Okanagan Lake**  
 Typical high water mark (HWM) 342.52m  
 Typical low water mark (LWM) 341.34m

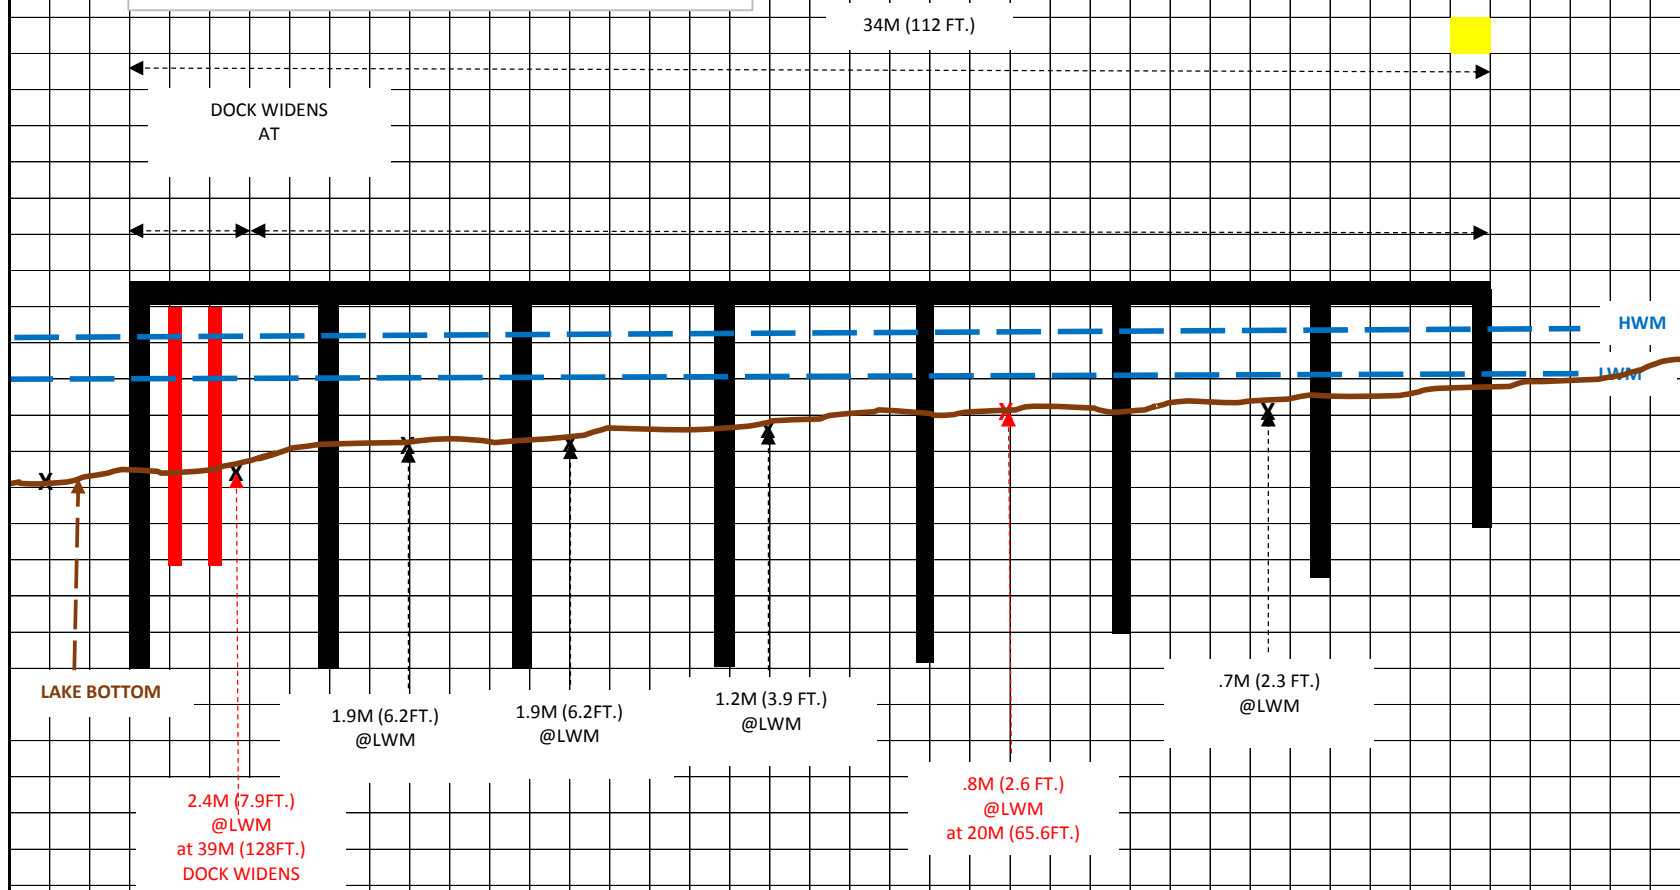

<b>Customer</b>	Naramata Centre Society	<b>Project:</b>	Proposed Dock	<b>Date</b>	07-May-18
<b>Site Address</b>	3375 3rd St., Naramata, BC	<b>Materials:</b>	wooden pilings, wooden crossbeams, wooden frame, composite decking	<b>Scale</b>	1 sq = 1m

