


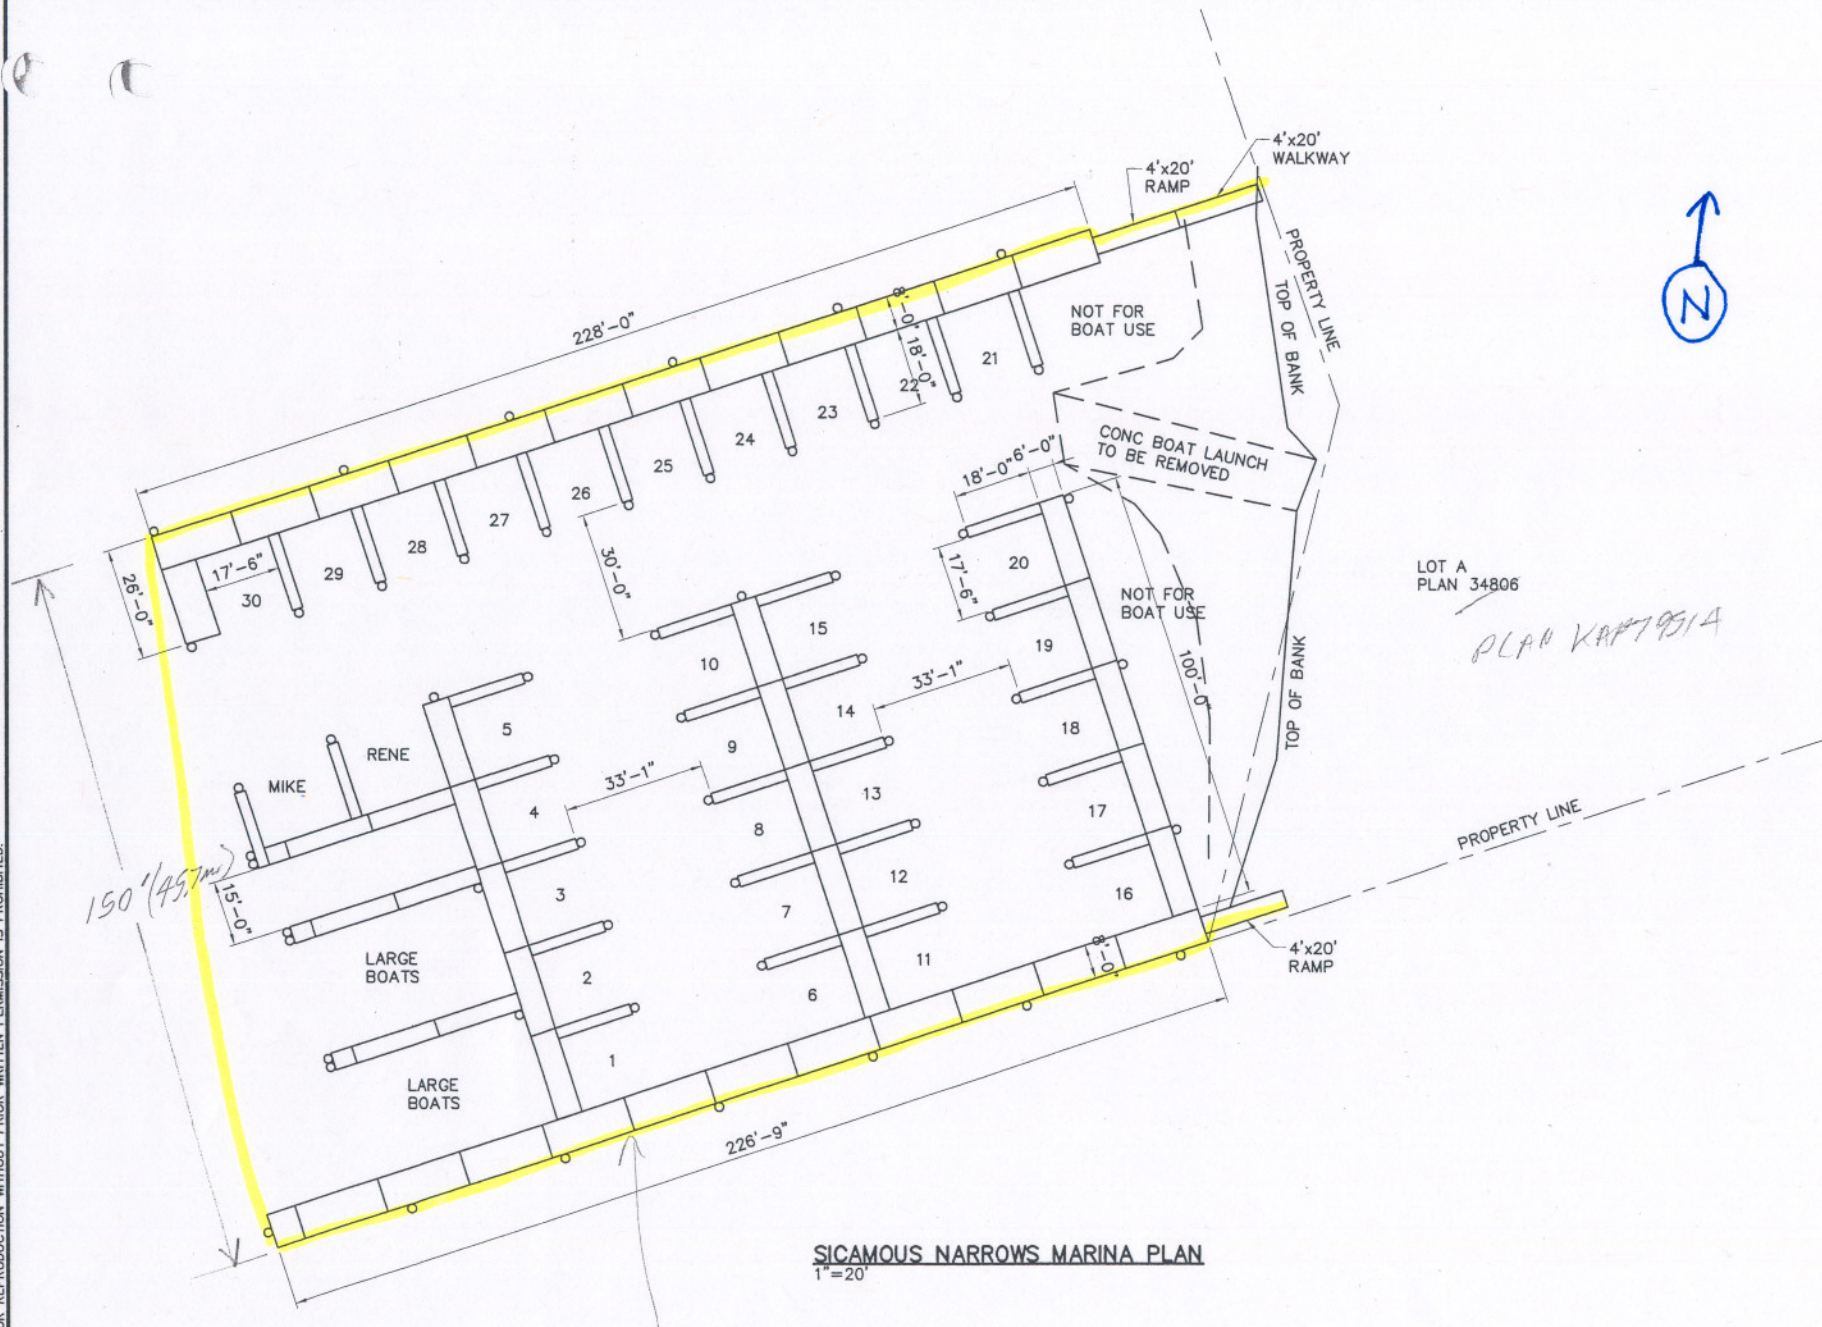

FLOAT REQUIREMENTS:

- 1 - 228' x 8' (20' Lg SECTIONS)
- 1 - 18' x 6' (END FLOAT)
- 10 - 18' x 2'-6" (FINGERS)
- 2 - 20' x 4' (RAMP & WALKWAY)

- 1 - 226'-9" x 8' (20' Lg SECTIONS)
- 3 - 100' x 6' (20' Lg SECTIONS)
- 3 - 45' x 4' (20' Lg SECTIONS)
- 22 - 18' x 2'-6" (FINGERS)
- 1 - 20' x 4' RAMP

LOADS:

20' x 8' UNIT = 3000 lbs PER UNIT
COMPOSITE LOAD: APPROX 19 lb/sq ft

LOT A
PLAN 34806

PLAN KAP79514

NO SETBACK FROM
PROPERTY LINE