


Fd. OBT
28cm Pine 163' Mkd 22.7 Meas. 4.53

Fd. OBT'S
24cm Pine 174' Mkd 4.8 Meas. 0.95
31cm Pine 93' Mkd 11 Meas. 2.2

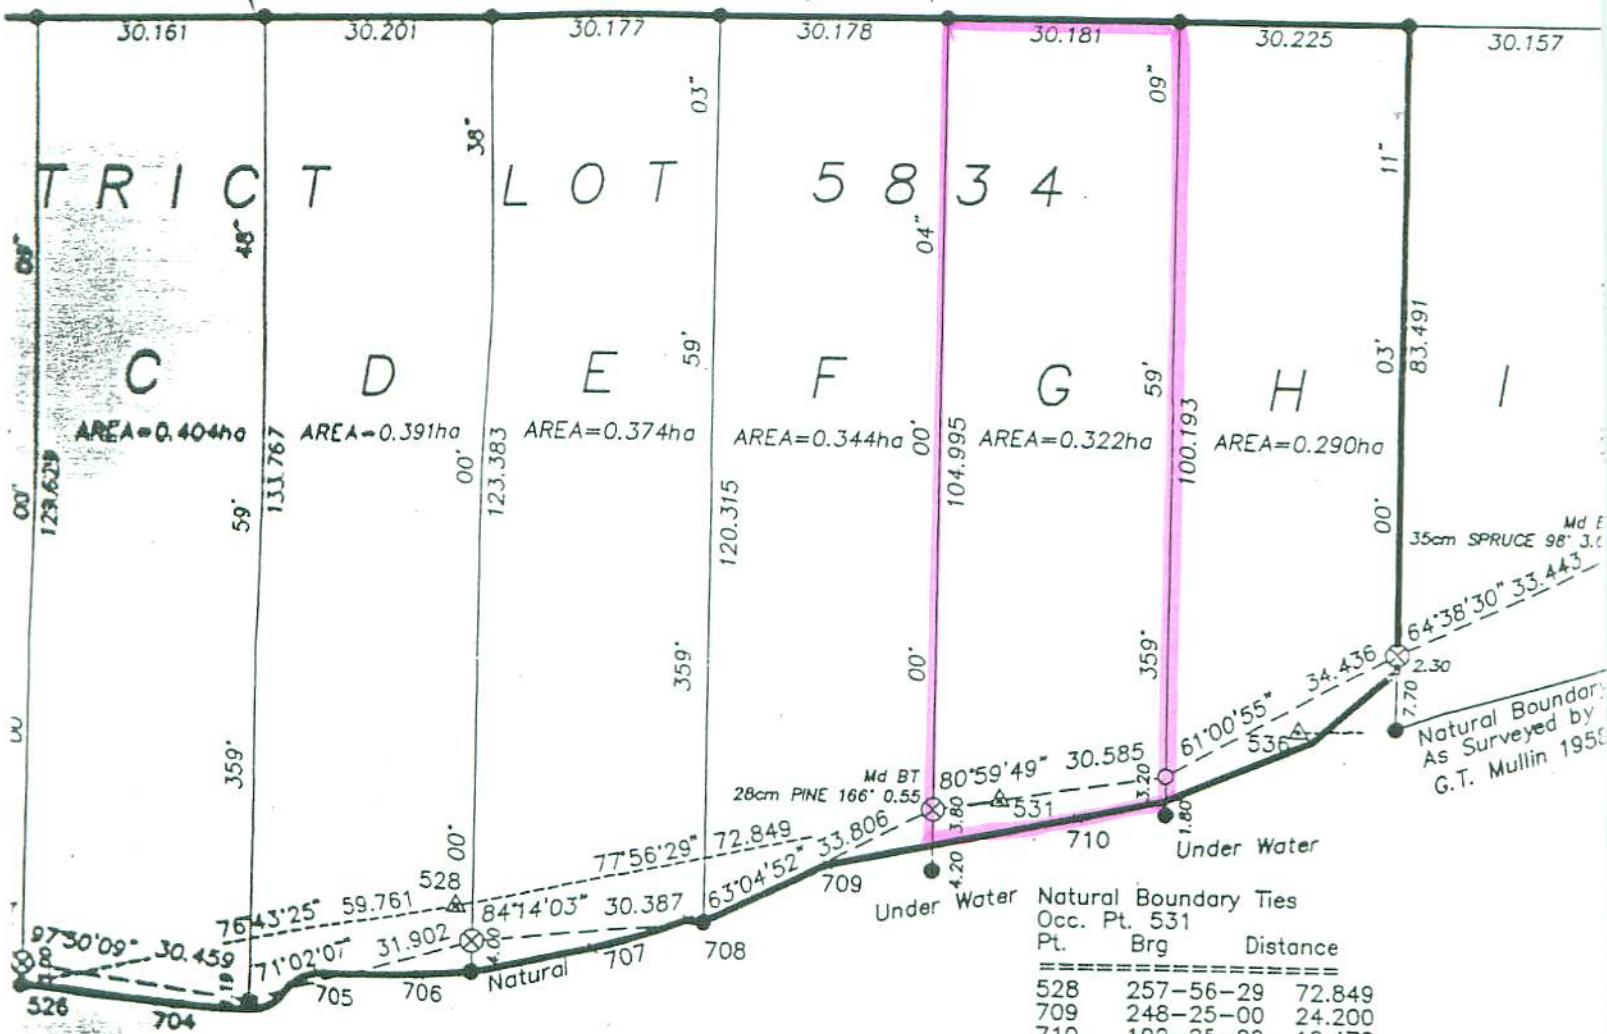

Boundary Ties	
Pt.	Distance
55-50-18	68.366
55-30-00	50.440
62-22-00	36.210
73-18-00	20.810
59-05-00	5.750
95-04-00	20.780

Natural Boundary Ties		
Pt.	Brg	Distance
526	256-43-25	59.761
705	240-17-00	21.680
706	206-43-00	10.490
707	106-01-00	18.650
708	92-16-00	30.380

Natural Boundary Ties		
Pt.	Brg	Distance
528	257-56-29	72.849
709	248-25-00	24.200
710	102-25-00	10.470